

NORTHERN INDIANA COMMUTER TRANSPORTATION DISTRICT

APPENDIX C-2
SELECT CULVERT AND
ROADWAY PLAN SHEETS,
PROVIDED TO NPS


DOUBLE TRACK NWI (NORTHWEST INDIANA)
MILEPOST 32.2 TO MILEPOST 58.8
MICHIGAN CITY TO GARY, INDIANA

TRACK DESIGN PLANS

SHEET INDEX

SHEET #	TITLE	DESCRIPTION
1	RGN-001	COVER SHEET
2	RGN-002	LEGEND & ABBREVIATIONS
3	RGN-003	GENERAL NOTES
4	RGN-004	PROJECT OVERVIEW
5-10	RTS-001 TO -006	TRACK DESIGN TYPICAL SECTIONS
11-105	RPP-001 TO -095	PLAN & PROFILE SHEETS
106-113	RPP-096 TO -103	MAIN 2 PROFILE STA 3014+00 TO 2636+00
114-130	RPP-104 TO -120	MAIN 1 PROFILE STA 2538+00 TO 1758+00
131	RPP-121	BOAT HOUSE LEAD PROFILE
132	RPP-122	GOFF SIDING PROFILE
133	RPP-123	CN CONNECTION PROFILES
134	RPP-124	GARY MOW TRACK PROFILE
135-136	RPP-125 TO -126	CSX CONNECTION TRACK PROFILE
137	RPP-127	MILLER SET OUT TRACKS PROFILES
138-140	RPP-128 TO -130	WILSON SIDING PROFILE
141	RPP-131	NICTD MOW PROFILE
142	RPP-132	BAILLY NORTH PROFILE
143	RPP-133	5406 & CSS TRK 1 PROFILE
144-146	RPP-134 TO -136	PROP BAILLY NORTH PROFILE
147	RPP-137	PROP CSS TRK 1 PROFILE
148	RPP-138	3502 PROFILE
149-346	RXS-301 TO -497	CROSS-SECTIONS

END PROJECT
MP 58.8

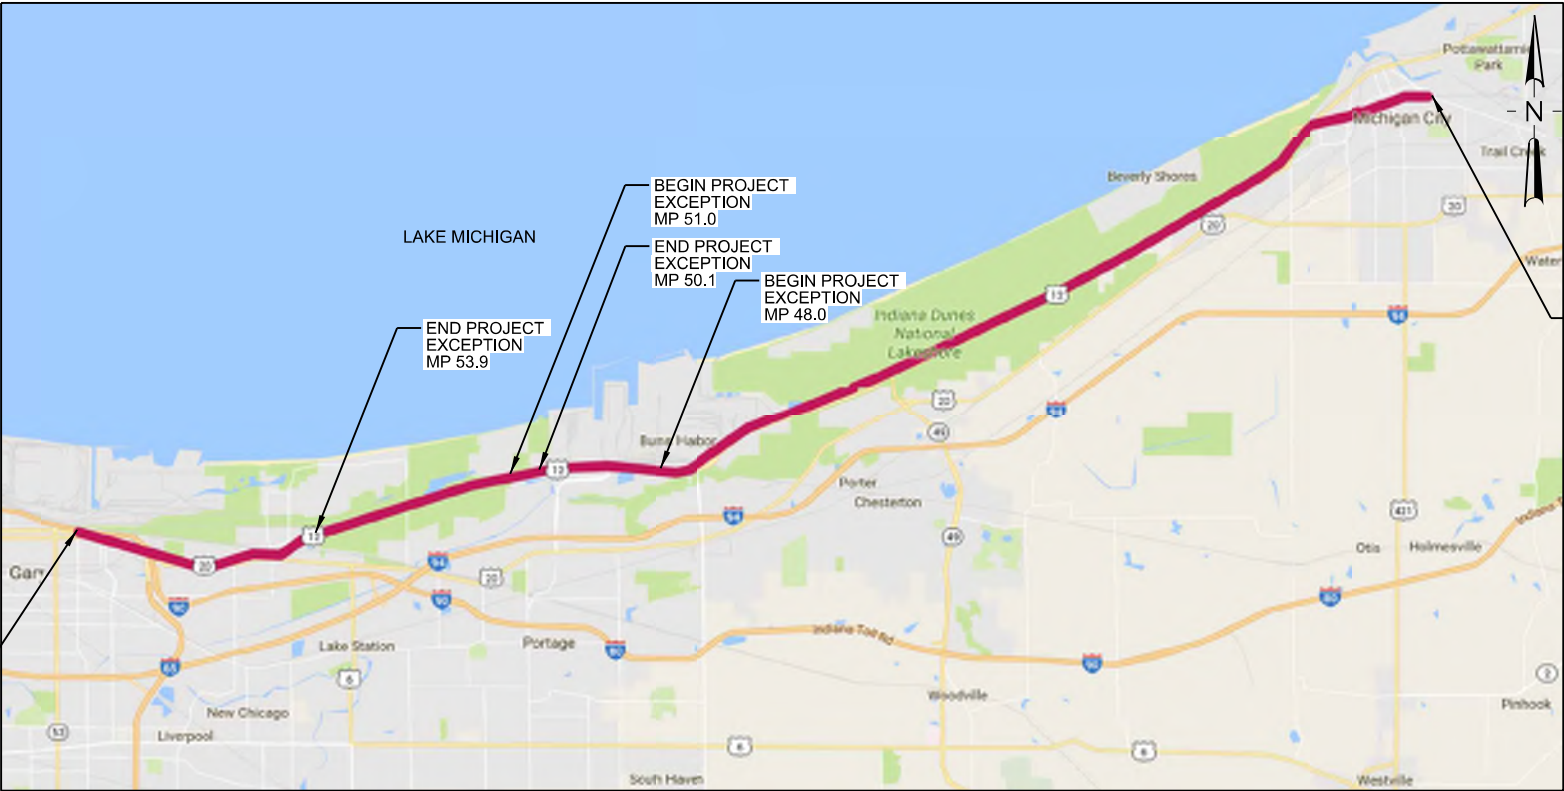

BEGIN PROJECT
MP 32.2

NOT TO SCALE

PLOT DATE: 6/22/2020 10:47:43 AM kkoehnke

AECOM

303 E. Wacker Drive, Suite 1400
Chicago, IL 60601
TEL: (312) 373-7700
www.aecom.com



**PATRICK
ENGINEERING**

0	03/16/2020	60% DESIGN
ISSUE	DATE	DESCRIPTION



NORTHERN INDIANA COMMUTER
TRANSPORTATION DISTRICT
33 East Highway 12
Chesterton, Indiana 46304



MICHIGAN CITY TO GARY, INDIANA

60% DESIGN - NOT FOR CONSTRUCTION

DRAWING
RGN-001 OF RGN-003

DESIGNED: PEI-TJW
DRAWN: PEI-TJW
CHECKED: PEI-GTC

DATE: 03/16/2020

NICTD - SOUTH SHORE LINE - MP 32.2 TO 58.8
DOUBLE TRACK-NWI

COVER SHEET

FILENAME
SCALE

DT_DWG_RGN-001
AS NOTED

SHEET

OF

PLOT DATE: 6/24/2020 10:49:07 AM kkoehnke

GENERAL NOTES

1. THE EXISTENCE, LOCATION, AND ELEVATION OF UTILITIES AND/OR CONCEALED STRUCTURES AT THE PROJECT SITE ARE NOT GUARANTEED. THE CONTRACTOR IS RESPONSIBLE FOR DETERMINING THE EXISTENCE, LOCATION, AND ELEVATION OF ALL SUCH UTILITIES AND/OR STRUCTURES AND IS RESPONSIBLE FOR NOTIFYING THE APPROPRIATE COMPANY, DEPARTMENT, OR PERSON(S) OF ITS INTENTION TO CARRY OUT ITS OPERATIONS.

LEGEND

ABBREVIATIONS

	EXISTING TRACK TO REMAIN		EXISTING OVERHEAD ELECTRIC
	EXISTING TRACK TO BE REMOVED		PROPOSED OVERHEAD ELECTRIC
	EXISTING TRACK TO BE SHIFTED		TREE/SHRUB/VEGETATION
	EXISTING TRACK TO BE SURFACED		EDGE OF GRAVEL
	PROPOSED TRACK		EXISTING RIGHT OF WAY
	PROPOSED POWER OPERATED TURNOUT		PROPOSED RIGHT OF WAY
	PROPOSED HAND-THROW TURNOUT		PARCELS
	PROPOSED ELECTRIC LOCK TURNOUT		PROPOSED CONSTRUCTION EASEMENT
	PROPOSED DOUBLE SWITCH POINT DERAIL		ACCESS ROAD/TURNOUT PAD
	PROPOSED SLIDING DERAIL		HIGH QUALITY WETLAND
	PROPOSED CULVERT EXTENSION		NON HIGH QUALITY WETLAND/UNDETERMINED
	CONSTRUCTION LIMITS		STREAM OR DITCH
	COMMUNICATION LINE		RIP RAP
	EXISTING OVERHEAD POWER LINE		ELECTRIC POLE
	EXISTING FENCE		COMMUNICATION POLE
	EXISTING SANITARY SEWER		EXISTING CROSSING SIGNAL
	PROPOSED SANITARY SEWER		PROPOSED CROSSING SIGNAL
	OVERHEAD FIBER		GUARDRAIL
	EXISTING FIBER OPTIC		SIGNS (NON-RAILROAD)
	EXISTING UNDERGROUND FIBER OPTIC		GAS WARNING SIGN
	PROPOSED UNDERGROUND FIBER OPTIC		RAILROAD SIGN
	EXISTING OVERHEAD FIBER OPTIC		FIBER OPTIC MARKER
	PROPOSED OVERHEAD FIBER OPTIC		WHISTLE POST SIGN
	EXISTING GAS LINE		LIGHT POLE
	PROPOSED GAS LINE		FIRE HYDRANT
	PETRO GAS LINE		RAIL SIGNAL (DWARF SIGNAL)
	PROPOSED PETRO GAS LINE		TRAFFIC SIGNAL
	EXISTING WATER LINE		
	PROPOSED WATER LINE		
	EXISTING UNDERGROUND ELECTRIC		
	PROPOSED UNDERGROUND ELECTRIC		

	FIBER OPTIC HAND HOLE	APPROX	APPROXIMATE	NICTD	NORTHERN INDIANA COMMUTER TRANSPORTATION DISTRICT
	ELECTRIC METER	BLDG	BUILDING	NIPSCO	NORTHERN INDIANA PUBLIC SERVICE COMPANY
	ELECTRIC PEDESTAL	BM	BENCH MARK	N.T.S.	NOT TO SCALE
	COMMUNICATION PEDESTAL	CB	CATCH BASIN	NO., #	NUMBER
	CONTROL POINT	CL	CENTERLINE	NS	NORFOLK SOUTHERN
	GRADE CROSSING PAVEMENT MARKING	CMP	CORRUGATED METAL PIPE	OHP	OVERHEAD POWER
	PEDESTRIAN CROSSING GATE	CN	CANADIAN NATIONAL	OVH	OVERHEAD
	EXISTING CROSSBUCK	CONC	CONCRETE	PC	POINT OF CURVE
	NPS PROPERTY	CS	CURVE TO SPIRAL	PI	POINT OF INTERSECTION
	PROPOSED TEMPORARY IMPACT AREA	CSS	CHICAGO SOUTH SHORE	PITO	POINT OF INTERSECTION OF TURNOUT
		CSXT	CSX TRANSPORTATION	POB	POINT OF BEGINNING
		CWR	CONTINUOUSLY WELDED RAIL	POE	POINT OF ENDING
		CY	CUBIC YARD	POTO	POWER OPERATED TURNOUT
		Dc	DEGREE OF CURVE	PR, PROP	PROPOSED
		DI	DUCTILE IRON	P.S.	POINT OF SWITCH
		DIAM.	DIAMETER	PT	POINT OF TANGENCY, POINT
		DOT	DEPARTMENT OF TRANSPORTATION	PVC	POINT OF VERTICAL CURVE
		DSPD	DUAL SWITCH POINT DERAILS	PVI	POINT OF VERTICAL INTERSECTION
		DWG	DRAWING	PVT	POINT OF VERTICAL TANGENCY
		E	EASTING	R	RADIUS
		EA	EACH	RE	RAILWAY ENGINEERED, AREMA APPROVED RAIL SECTION
		E.L.	ELECTRIC LOCK	REV	REVISION
		ELEC	ELECTRICAL	RH	RIGHT HAND
		ELEV, EL	ELEVATION	RR	RAILROAD
		ENGR	ENGINEER	RT	RIGHT, ROUTE
		EXIST, EX	EXISTING	R/W, ROW	RIGHT-OF-WAY
		FOTS	FIBER OPTIC TRANSMISSION SYSTEM	S	SOUTH
		FT	FOOT, FEET	SC	SPIRAL TO CURVE
		G	GAS	SD	STORM DRAIN, SLIDING DERAIL
		GND	GROUND	SDWC	SLIDING DERAIL WITH CROWDER
		HDPE	HIGH DENSITY POLYETHYLENE	SDG	SIDING
		HORZ	HORIZONTAL	SDWLK	SIDEWALK
		HTTO	HAND THROW TURNOUT	SF	SQUARE FOOT
		HMA	HOT MIX ASPHALT	SS	SANITARY SEWER
		INV	INVERT	STA	STATION
		LB	POUND	ST	STREET, SPIRAL TO TANGENT
		Lc	LENGTH OF CURVE	STD	STANDARD
		LH	LEFT HAND	STM, SD	STORM SEWER, STORM DRAIN
		Ls	LENGTH OF SPIRAL	SW	SWITCH
		LIN FT, LF	LINEAR FOOT	TEMP	TEMPORARY
		LLT	LAST LONG TIE	TF	TRACK FOOT, TRACK FEET
		LN	LANE	T.O.	TURNOUT
		LT	LEFT	TOR	TOP OF RAIL
		MAX	MAXIMUM	TRK	TRACK
		MH	MANHOLE	TS	TANGENT TO SPIRAL
		MIN	MINIMUM	TYP, TYP.	TYPICAL
		MISC	MISCELLANEOUS	UG	UNDERGROUND
		MOW	MAINTENANCE OF WAY	V	VELOCITY
		MP	MILE POST	VC	VERTICAL CURVE
		N	NORTHING	W	WATER, WEST
		NIC	NOT IN CONTRACT	XOVER	CROSSOVER
				XING	CROSSING
				YD	YARD

60% DESIGN - NOT FOR CONSTRUCTION

DRAWING
RGN-002 OF RGN-003

AECOM

303 E. Wacker Drive, Suite 1400
Chicago, IL 60601
TEL: (312) 373-7700
www.aecom.com



PATRICK
ENGINEERING

0	03/16/2020	60% DESIGN
ISSUE	DATE	DESCRIPTION



NORTHERN INDIANA COMMUTER
TRANSPORTATION DISTRICT
33 East Highway 12
Chesterton, Indiana 46304





MICHIGAN CITY TO GARY, INDIANA



DESIGNED:	PEI-TJW
DRAWN:	PEI-TJW
CHECKED:	PEI-KEK
DATE:	03/16/2020

NICTD - SOUTH SHORE LINE - MP 32.2 TO 58.8
DOUBLE TRACK-NWI


LEGEND & ABBREVIATIONS

FILENAME	DT_DWG_RGN-002	SHEET
SCALE	AS NOTED	OF

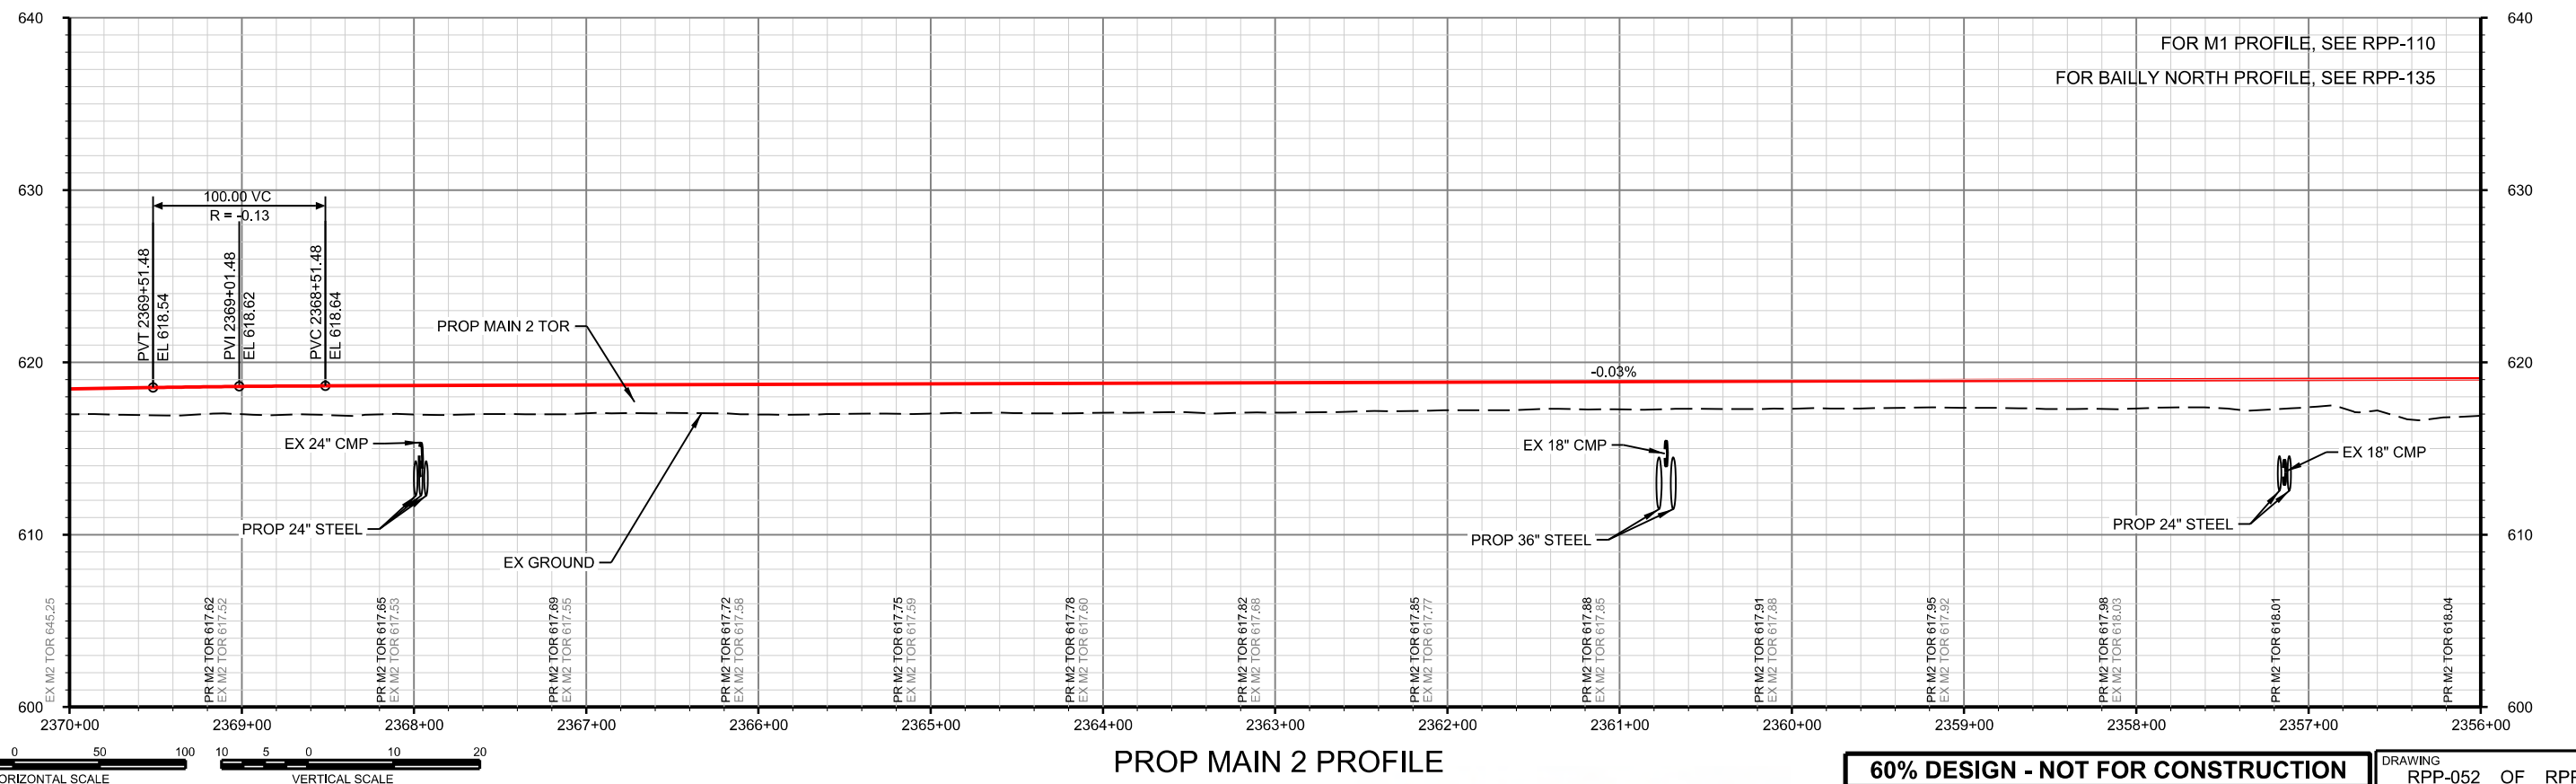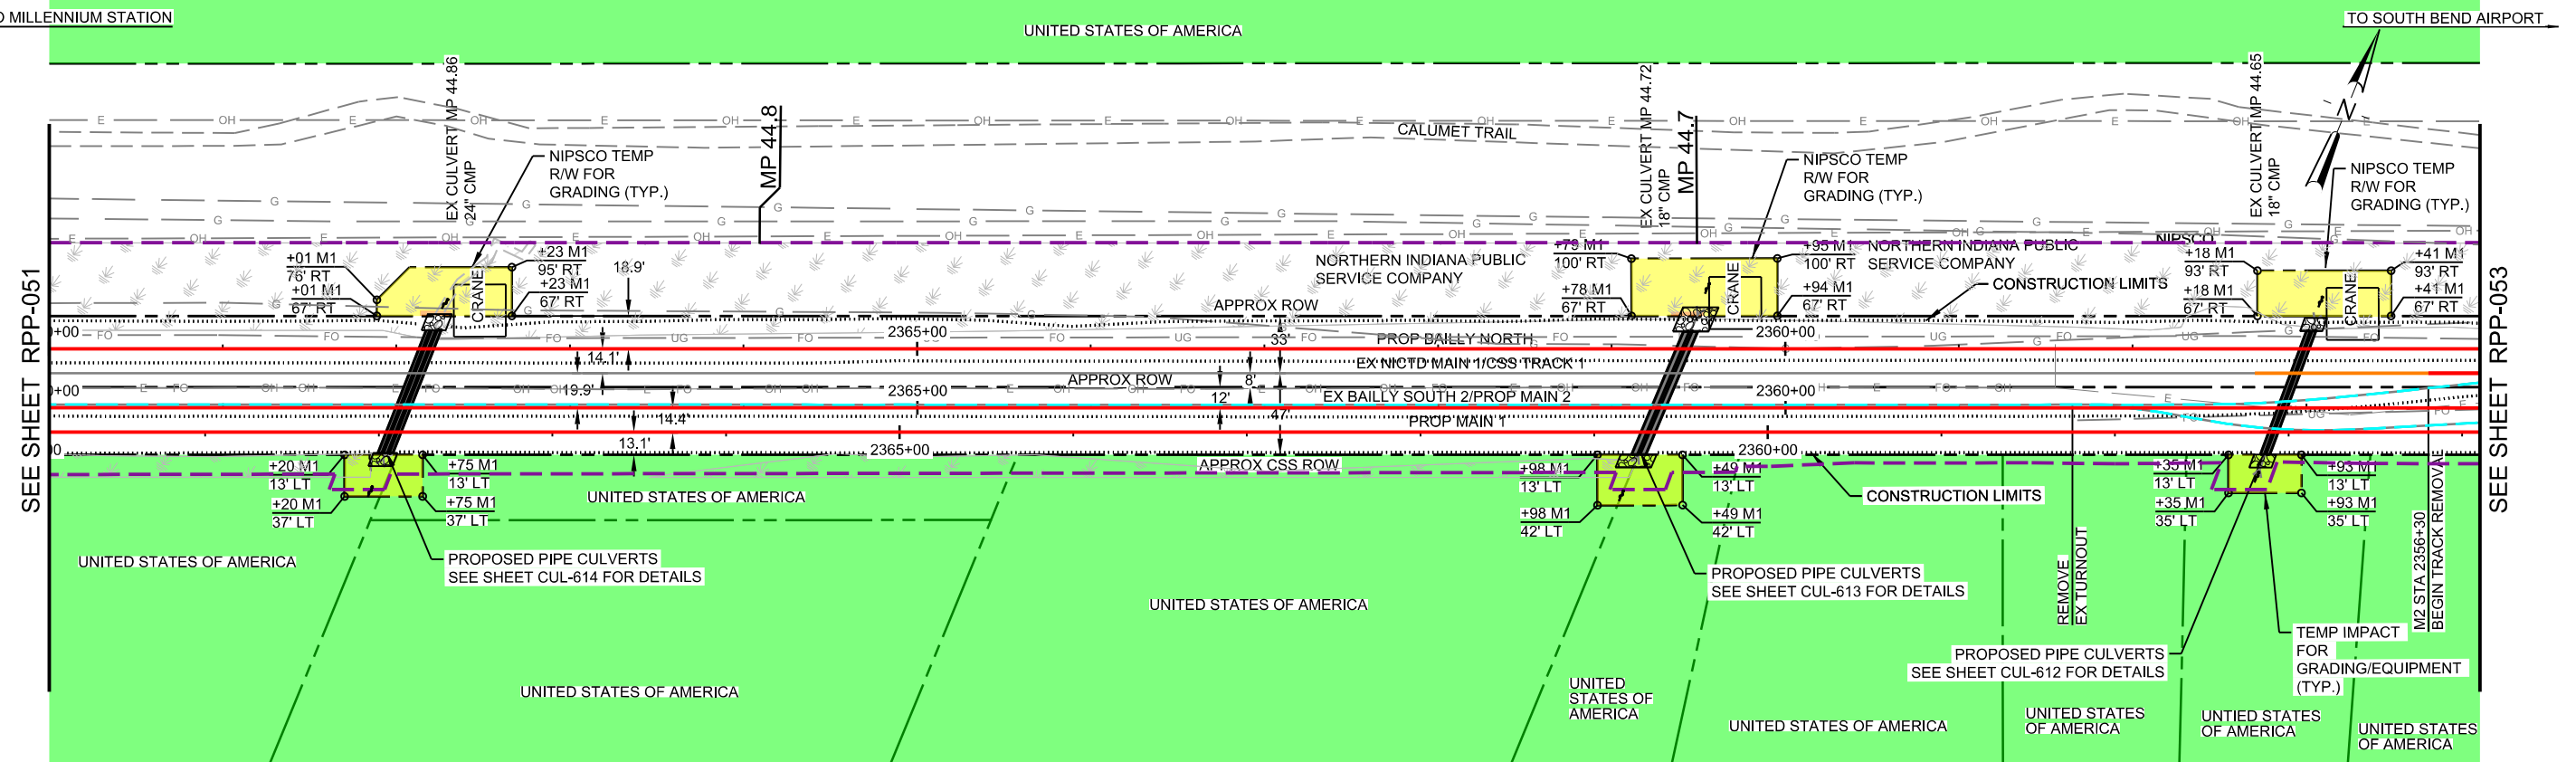

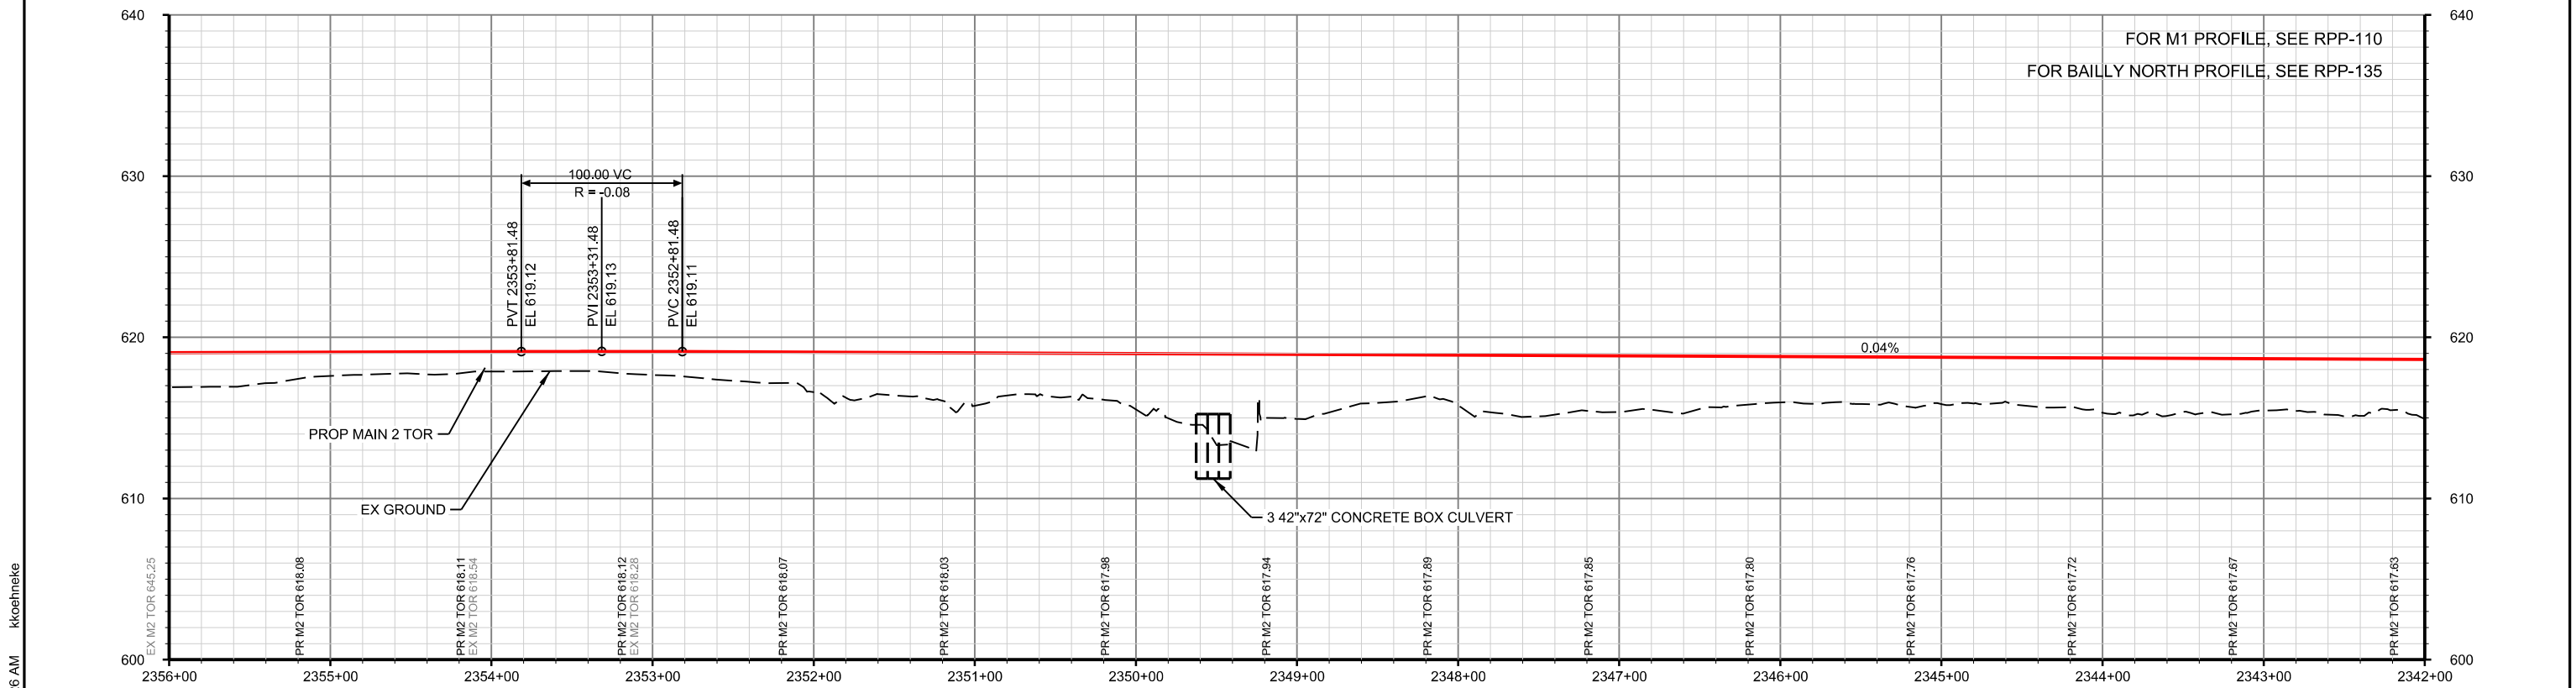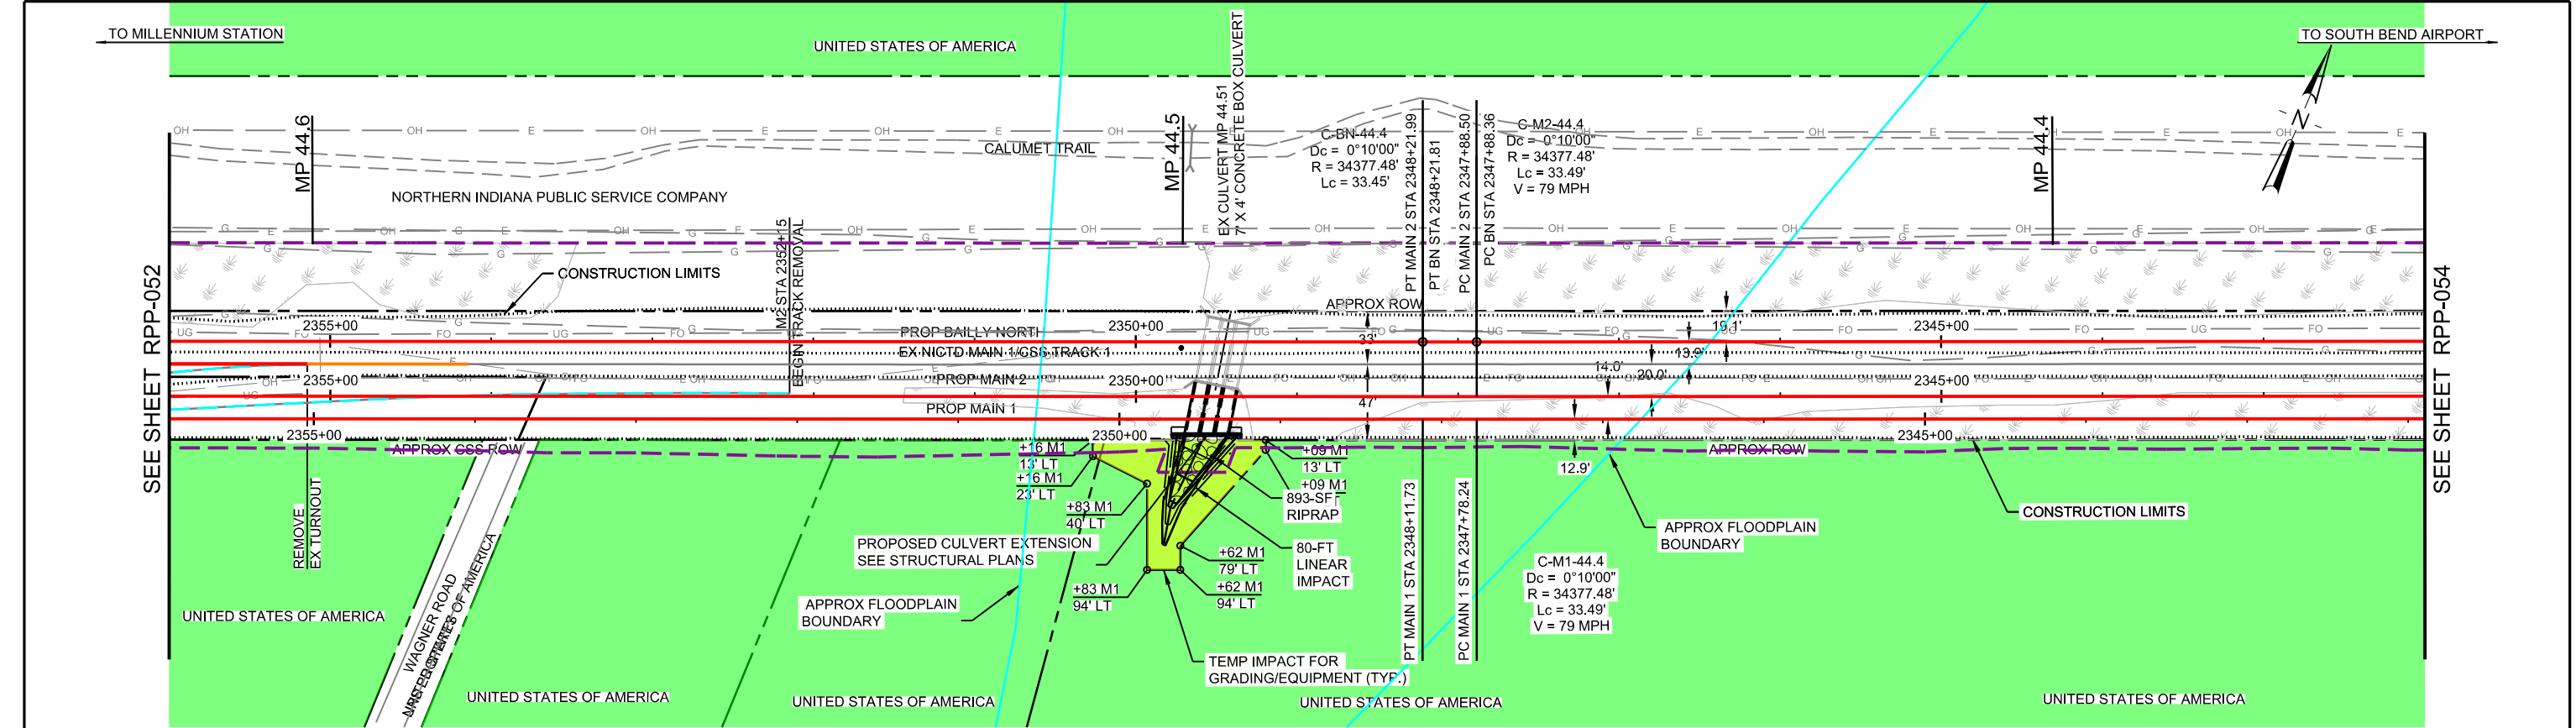

PLOT DATE: 6/22/2020
10:49:26 AM
kkoehneke

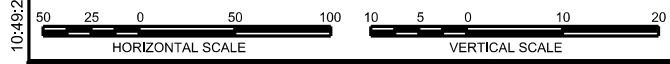

PROP MAIN 2 PROFILE

60% DESIGN - NOT FOR CONSTRUCTION			DRAWING RPP-053 OF RPP-095	
DESIGNED: PEI-TJW		NICTD - SOUTH SHORE LINE - MP 32.2 TO 58.8 DOUBLE TRACK-NWI PLAN AND PROFILE STA 2342+00 TO 2356+00 MP 44.4 TO 44.6		
DRAWN: PEI-TJW				
CHECKED: PEI-GTC				
DATE: 03/16/2020				
		FILENAME	DT_DWG_RPP-001	SHEET
		SCALE	AS NOTED	OF



AECOM
303 E. Wacker Drive, Suite 1400
Chicago, IL 60601
TEL: (312) 373-7700
www.aecom.com

PATRICK
ENGINEERING


ISSUE	DATE	DESCRIPTION
0	03/16/2020	60% DESIGN

NICTD
NORTHERN INDIANA COMMUTER
TRANSPORTATION DISTRICT
33 East Highway 12
Chesterton, Indiana 46304

DOUBLE TRACK N.W.I.
Connectivity for Accelerated Growth
MICHIGAN CITY TO GARY, INDIANA

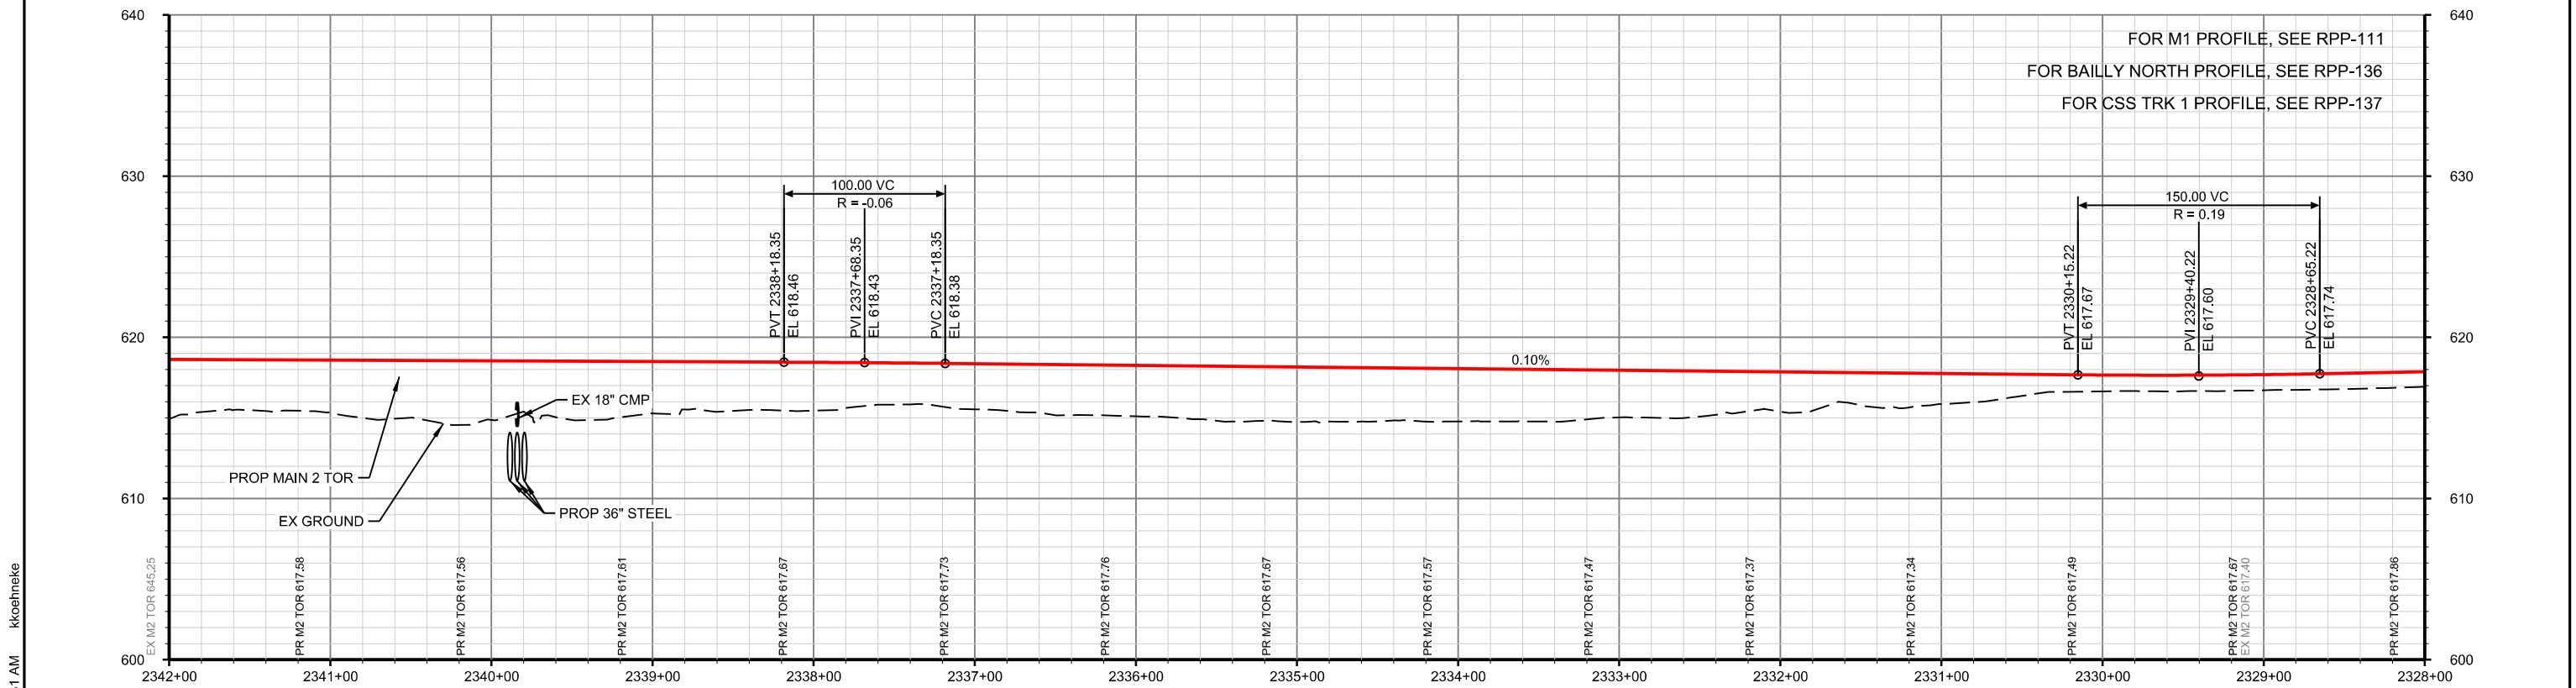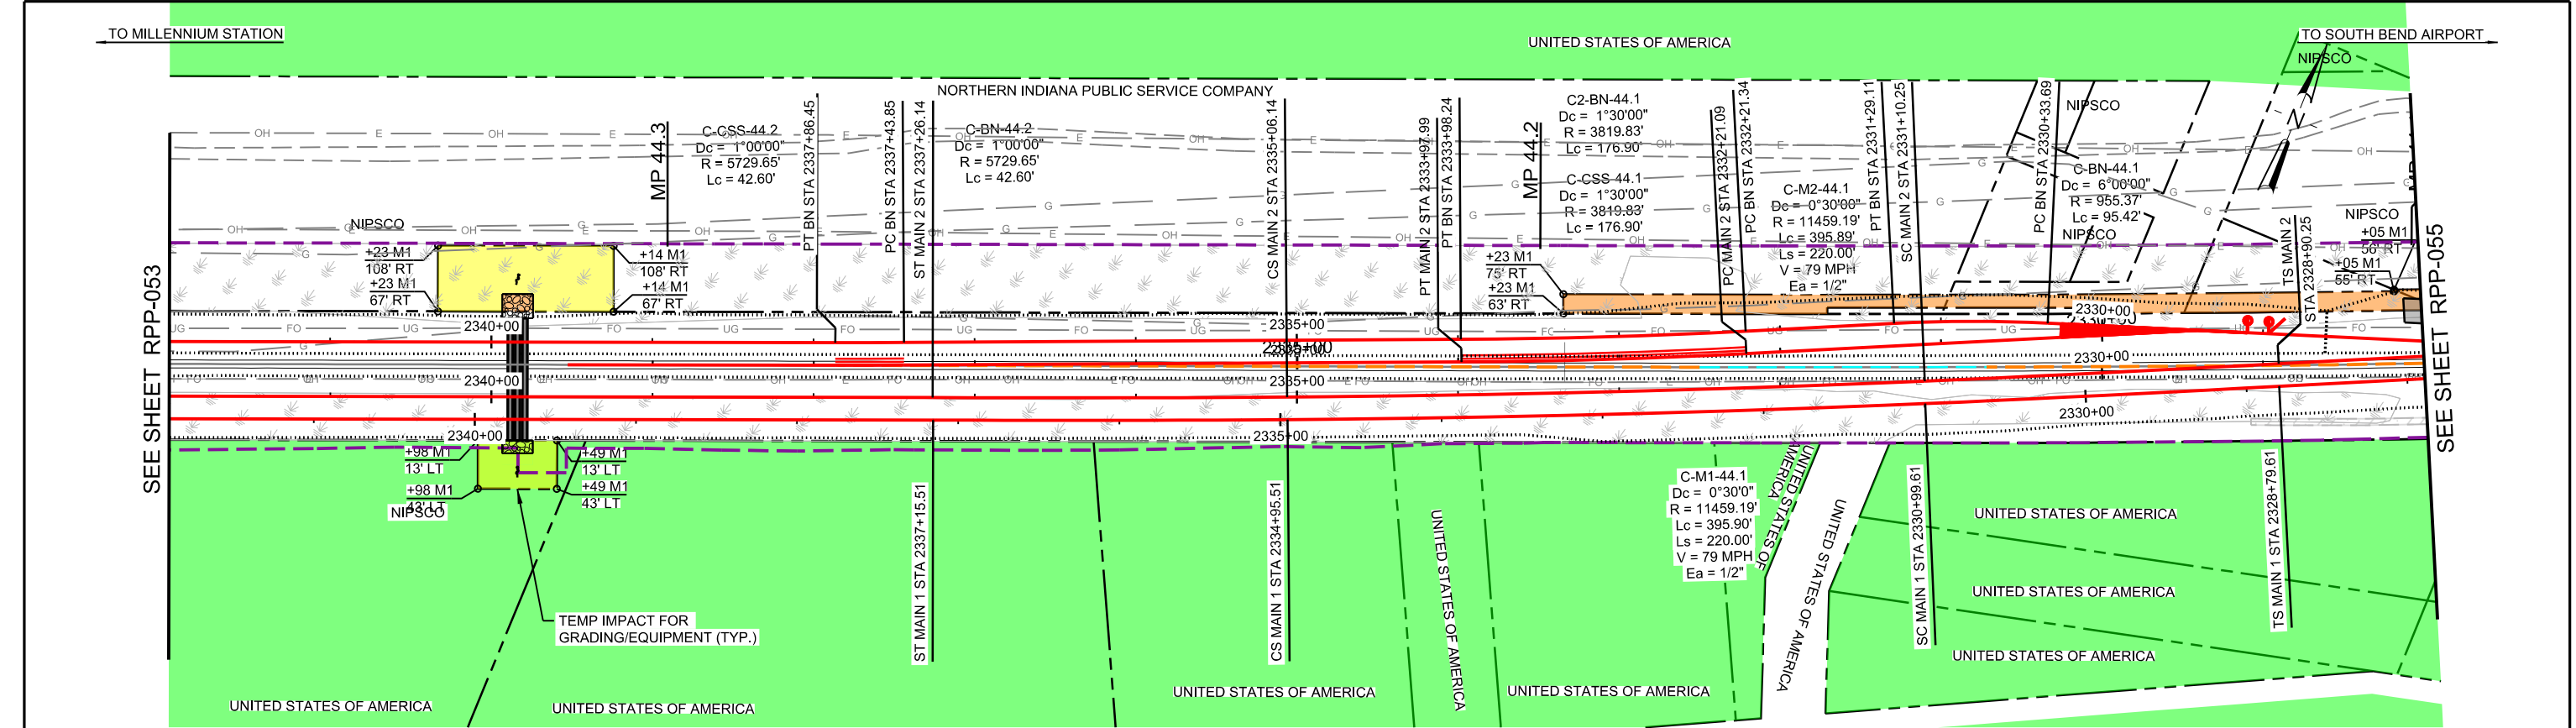

10:49:31 AM kkoehneke
PLOT DATE: 6/22/2020

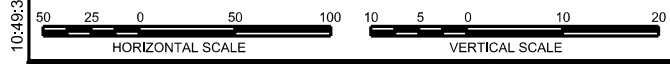

PROP MAIN 2 PROFILE

60% DESIGN - NOT FOR CONSTRUCTION		DRAWING RPP-054 OF RPP-095	
DESIGNED:	PEI-TJW	NCTD - SOUTH SHORE LINE - MP 32.2 TO 58.8 DOUBLE TRACK-NWI	
DRAWN:	PEI-TJW		
CHECKED:	PEI-GTC		
DATE:	03/16/2020	PLAN AND PROFILE STA 2328+00 TO 2342+00 MP 44.1 TO 44.4	
		FILENAME	DT_DWG_RPP-001
		SCALE	AS NOTED
		SHEET	OF



AECOM
303 E. Wacker Drive, Suite 1400
Chicago, IL 60601
TEL: (312) 373-7700
www.aecom.com

PATRICK
ENGINEERING


ISSUE	DATE	DESCRIPTION
0	03/16/2020	60% DESIGN

NICTD
NORTHERN INDIANA COMMUTER
TRANSPORTATION DISTRICT
33 East Highway 12
Chesterton, Indiana 46304

DOUBLE TRACK N.W.I.
Connectivity for Accelerated Growth
MICHIGAN CITY TO GARY, INDIANA

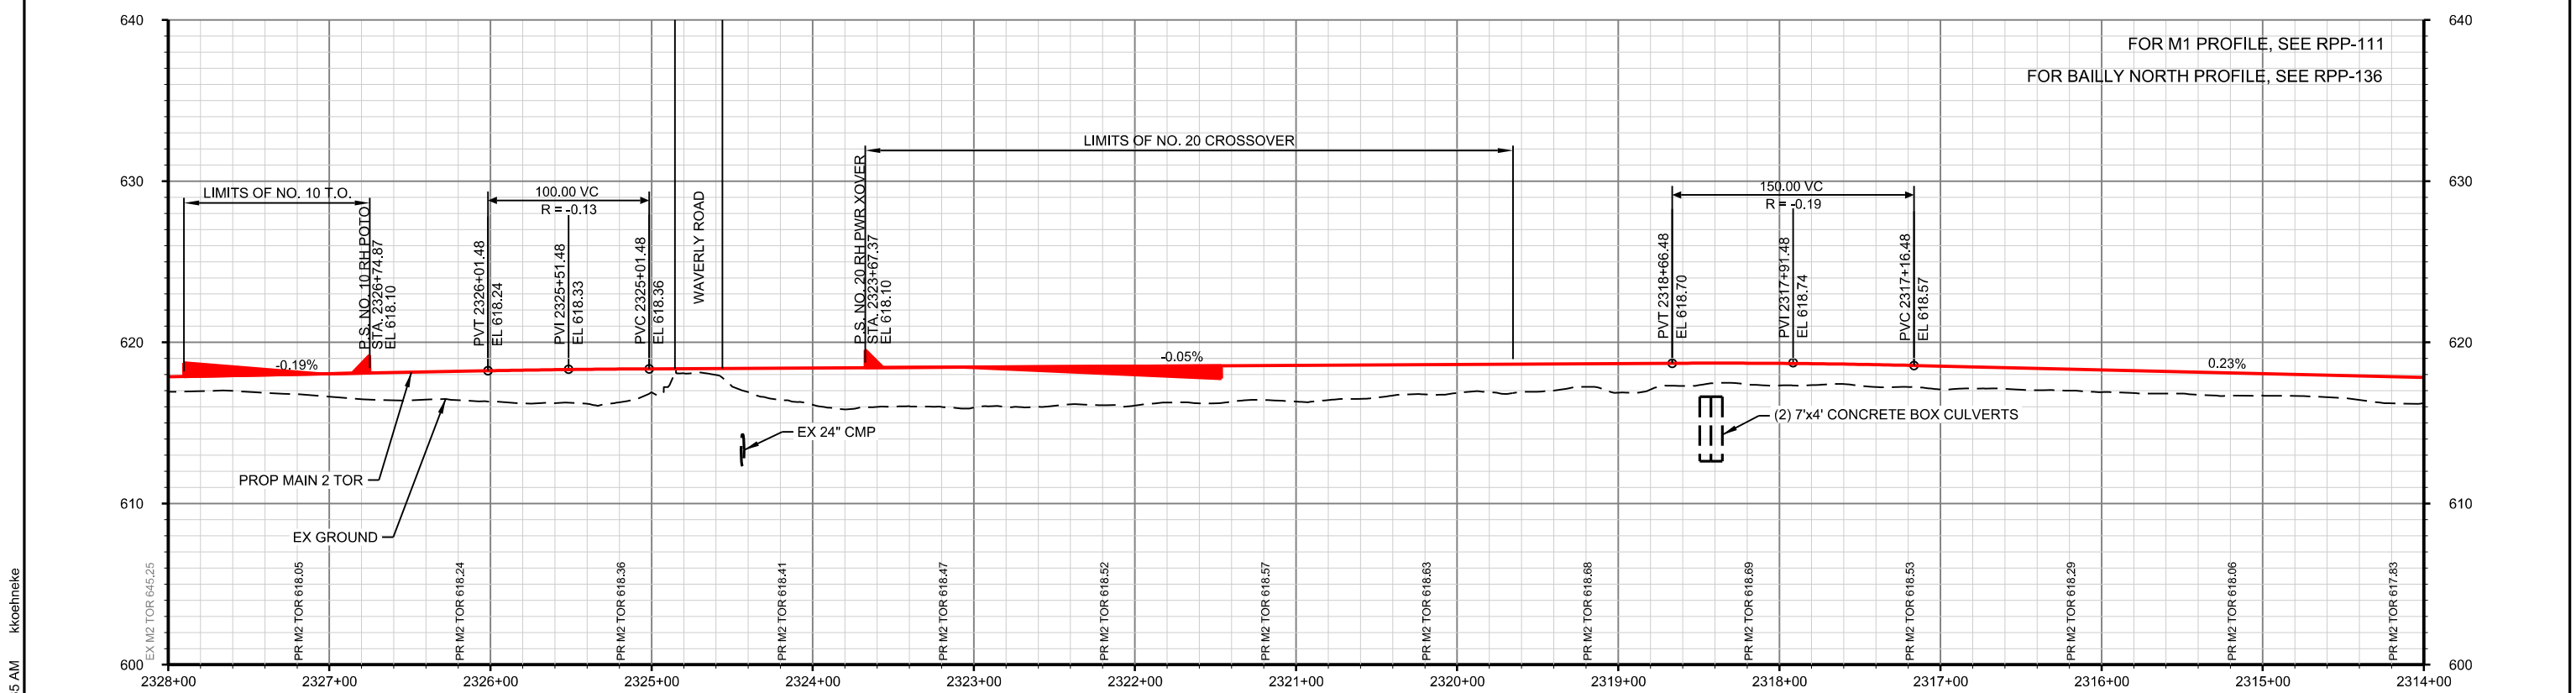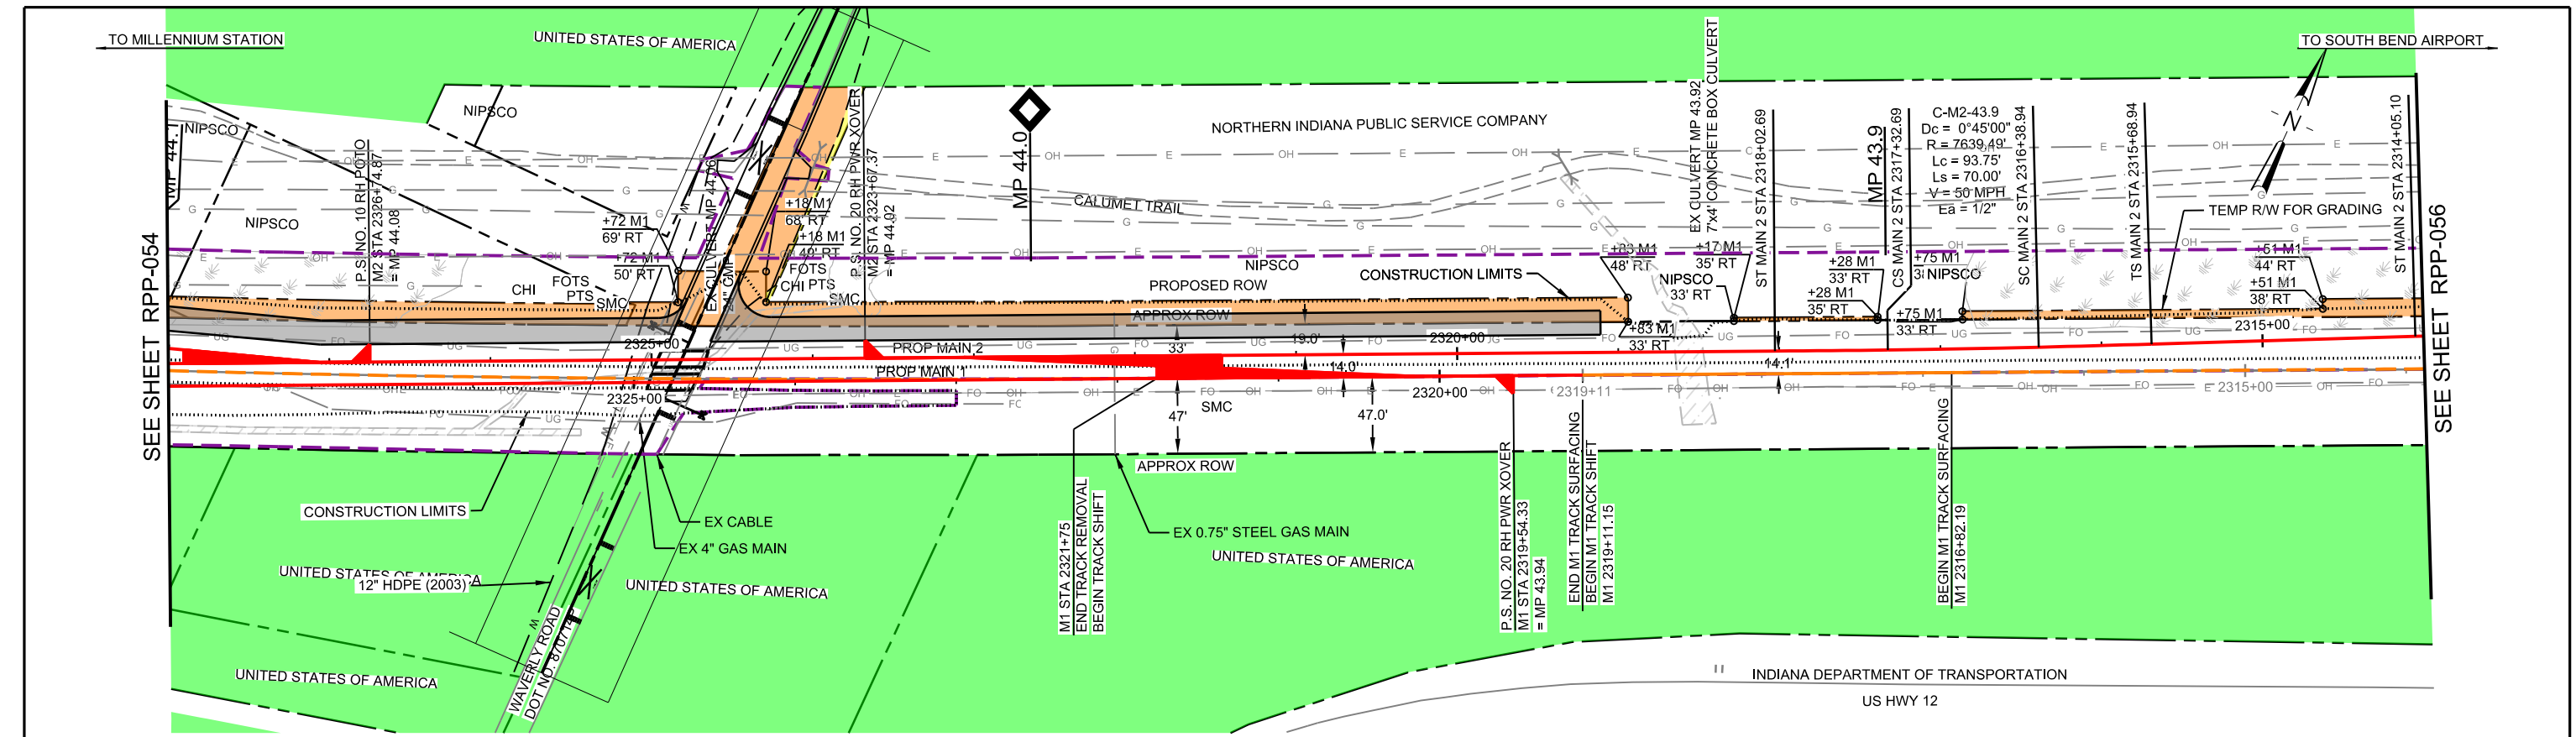

10:49:35 AM kkoehneke
PLOT DATE: 6/22/2020

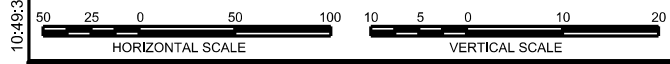

PROP MAIN 2 PROFILE

60% DESIGN - NOT FOR CONSTRUCTION			DRAWING RPP-055 OF RPP-095	
DESIGNED: PEI-TJW		NICTD - SOUTH SHORE LINE - MP 32.2 TO 58.8 DOUBLE TRACK-NWI PLAN AND PROFILE STA 2314+00 TO 2328+00 MP 43.8 TO 44.1		
DRAWN: PEI-TJW				
CHECKED: PEI-GTC				
DATE: 03/16/2020				
		FILENAME	DT_DWG_RPP-001	SHEET
		SCALE	AS NOTED	OF

303 E. Wacker Drive, Suite 1400
Chicago, IL 60601
TEL: (312) 373-7700
www.aecom.com



PATRICK
ENGINEERING

0	03/16/2020	60% DESIGN
ISSUE	DATE	DESCRIPTION


NORTHERN INDIANA COMMUTER
TRANSPORTATION DISTRICT
33 East Highway 12
Chesterton, Indiana 46304

DOUBLE
TRACK
N.W.I.
Connectivity for Accelerated Growth

MICHIGAN CITY TO GARY, INDIANA

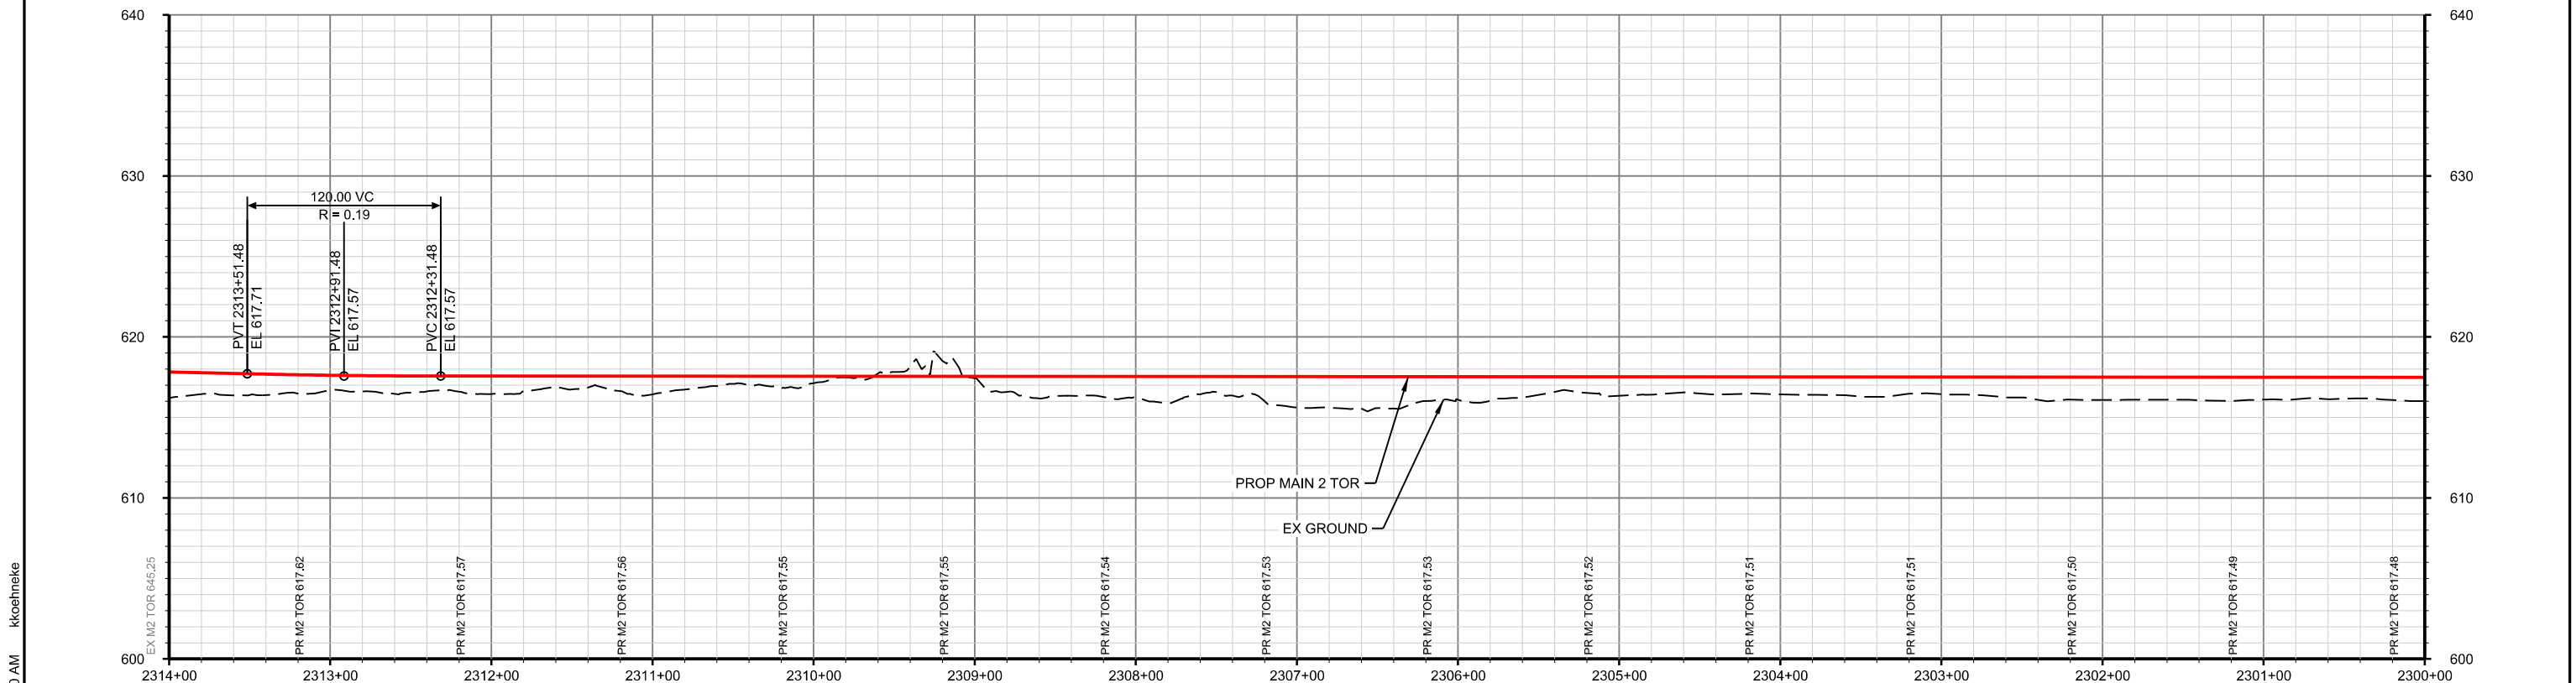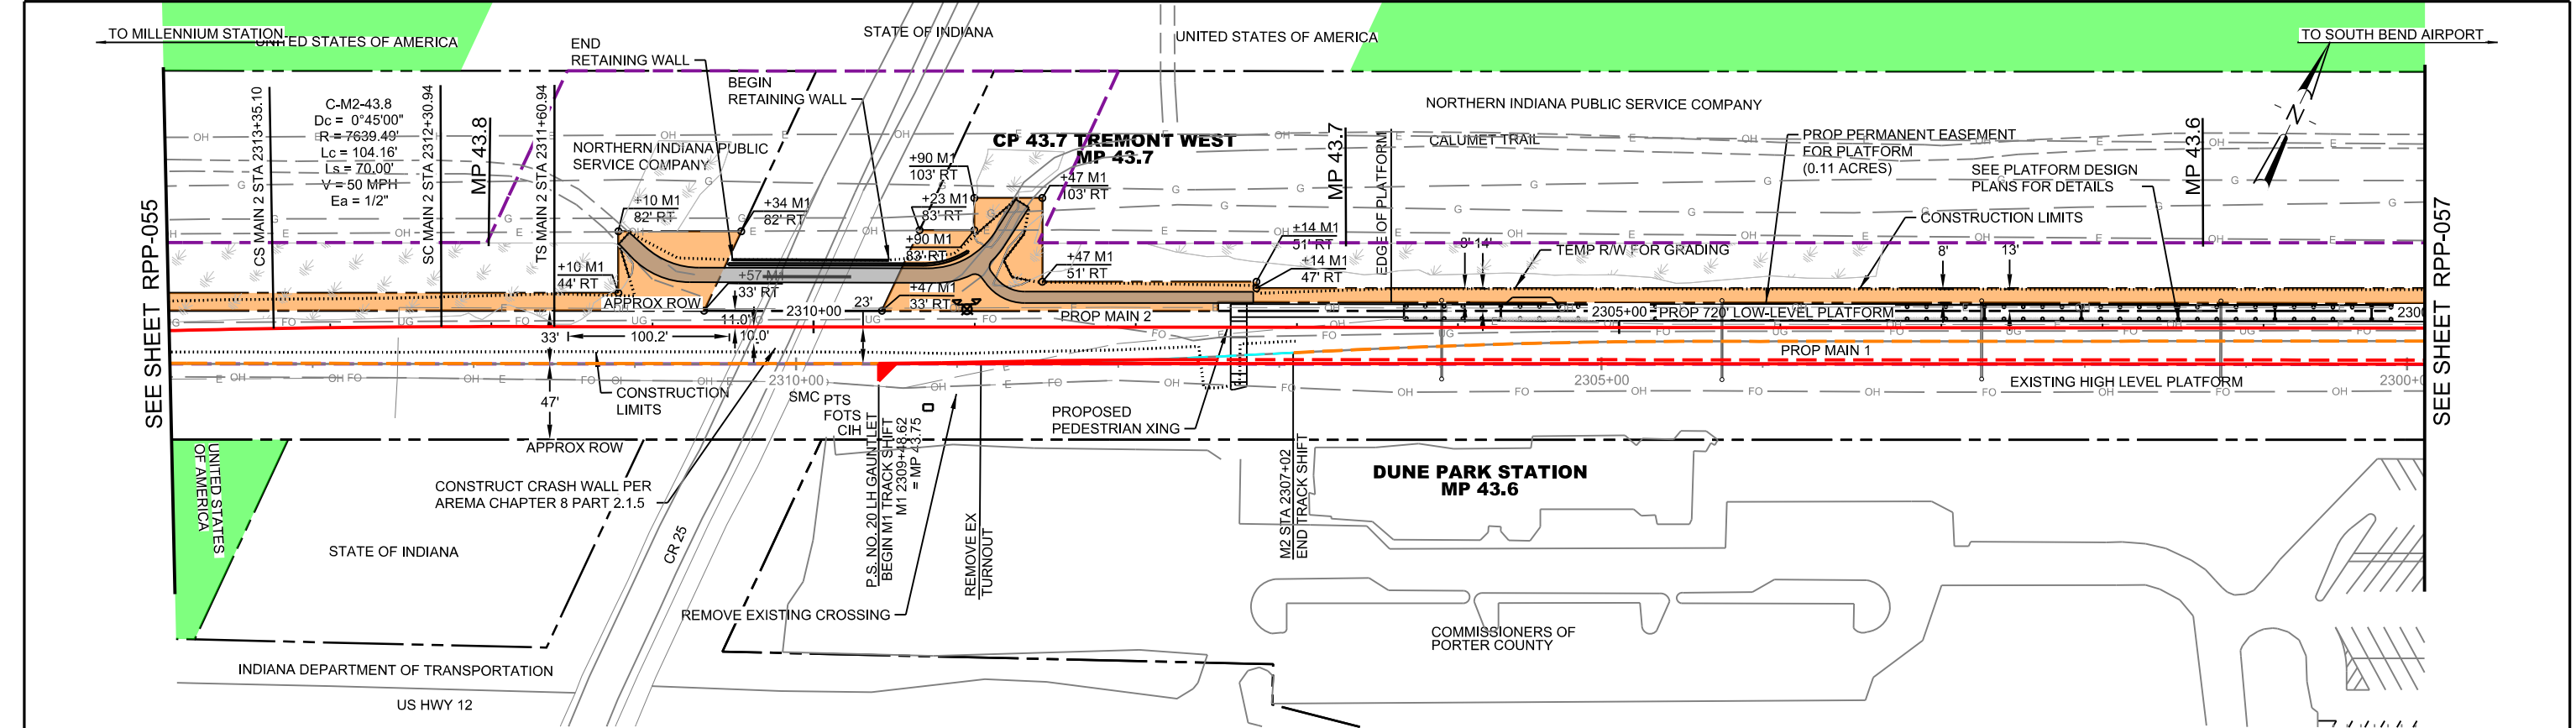

PLOT DATE: 6/22/2020
10:49:40 AM
kkoehneke

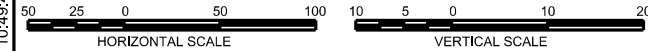

AECOM
303 E. Wacker Drive, Suite 1400
Chicago, IL 60601
TEL: (312) 373-7700
www.aecom.com



PATRICK
ENGINEERING

ISSUE	DATE	DESCRIPTION
0	03/16/2020	60% DESIGN


NICTD
NORTHERN INDIANA COMMUTER
TRANSPORTATION DISTRICT
33 East Highway 12
Chesterton, Indiana 46304

DOUBLE TRACK N.W.I.
Connectivity for Accelerated Growth
MICHIGAN CITY TO GARY, INDIANA

60% DESIGN - NOT FOR CONSTRUCTION		DRAWING RPP-056 OF RPP-095	
DESIGNED: PEI-TJW	NICTD - SOUTH SHORE LINE - MP 32.2 TO 58.8 DOUBLE TRACK-NWI PLAN AND PROFILE STA 2300+00 TO 2314+00 MP 43.6 TO 43.8		
DRAWN: PEI-TJW			
CHECKED: PEI-GTC			
DATE: 03/16/2020			
	FILENAME	DT_DWG_RPP-001	SHEET
	SCALE	AS NOTED	OF

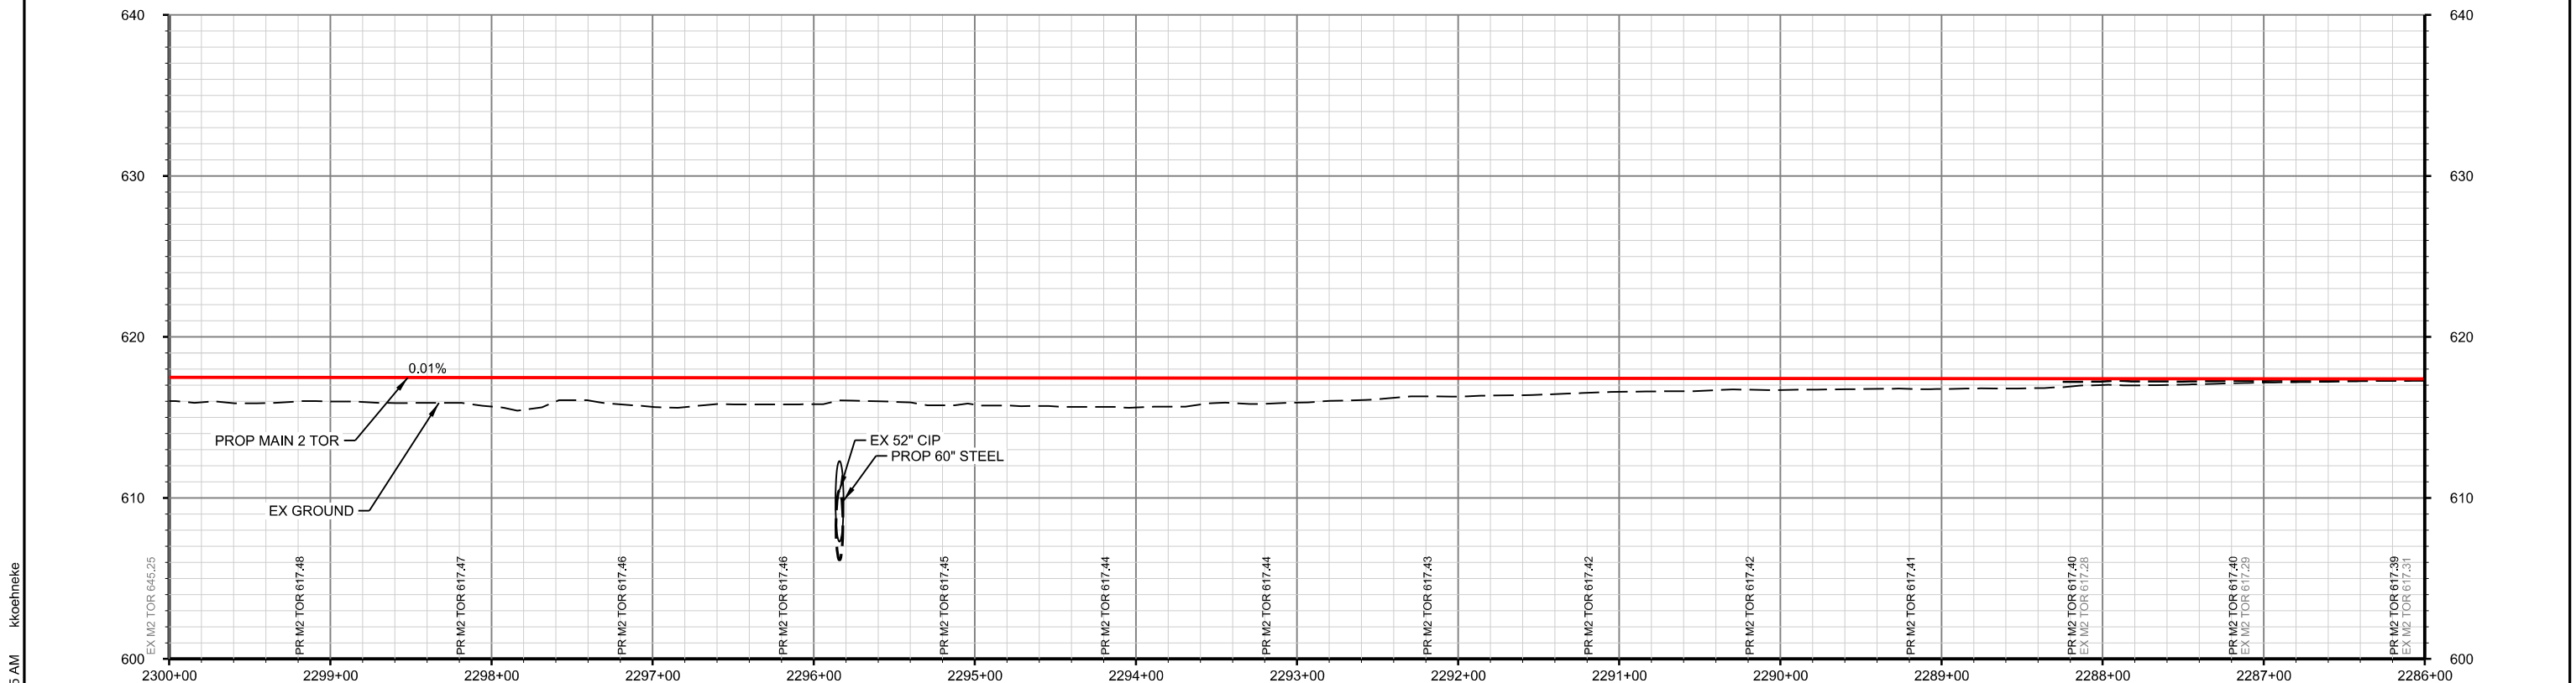
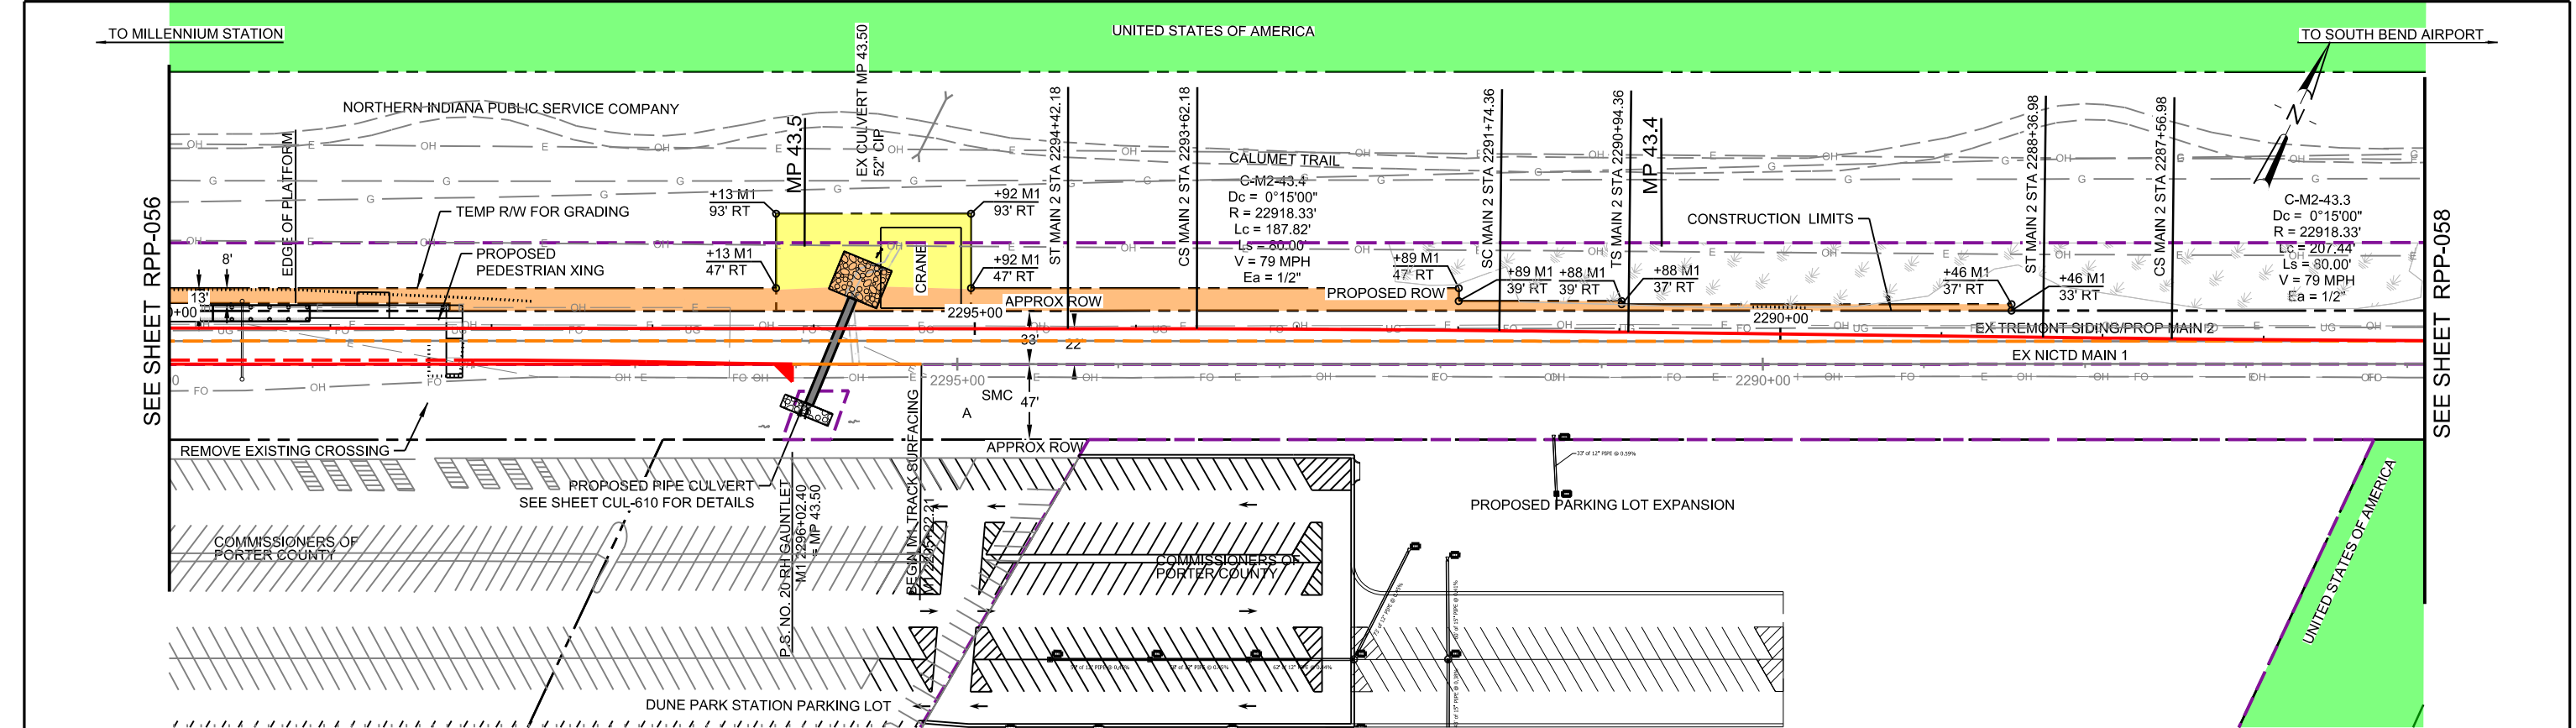


10:49:45 AM kkoehneke
PLOT DATE: 6/22/2020

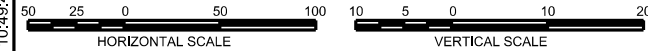

PROP MAIN 2 PROFILE

AECOM 303 E. Wacker Drive, Suite 1400 Chicago, IL 60601 TEL: (312) 373-7700 www.aecom.com	PATRICK ENGINEERING	0	03/16/2020	60% DESIGN	NICTD NORTHERN INDIANA COMMUTER TRANSPORTATION DISTRICT 33 East Highway 12 Chesterton, Indiana 46304	DOUBLE TRACK N.W.I. Connectivity for Accelerated Growth MICHIGAN CITY TO GARY, INDIANA	60% DESIGN - NOT FOR CONSTRUCTION		DRAWING RPP-057 OF RPP-095	
							NICTD - SOUTH SHORE LINE - MP 32.2 TO 58.8 DOUBLE TRACK-NWI		PLAN AND PROFILE STA 2286+00 TO 2300+00 MP 43.3 TO 43.6	
						DESIGNED: PEI-TJW	FILENAME		SHEET	
						DRAWN: PEI-TJW	SCALE		OF	
						CHECKED: PEI-GTC	DT_DWG_RPP-001		AS NOTED	
						DATE: 03/16/2020				

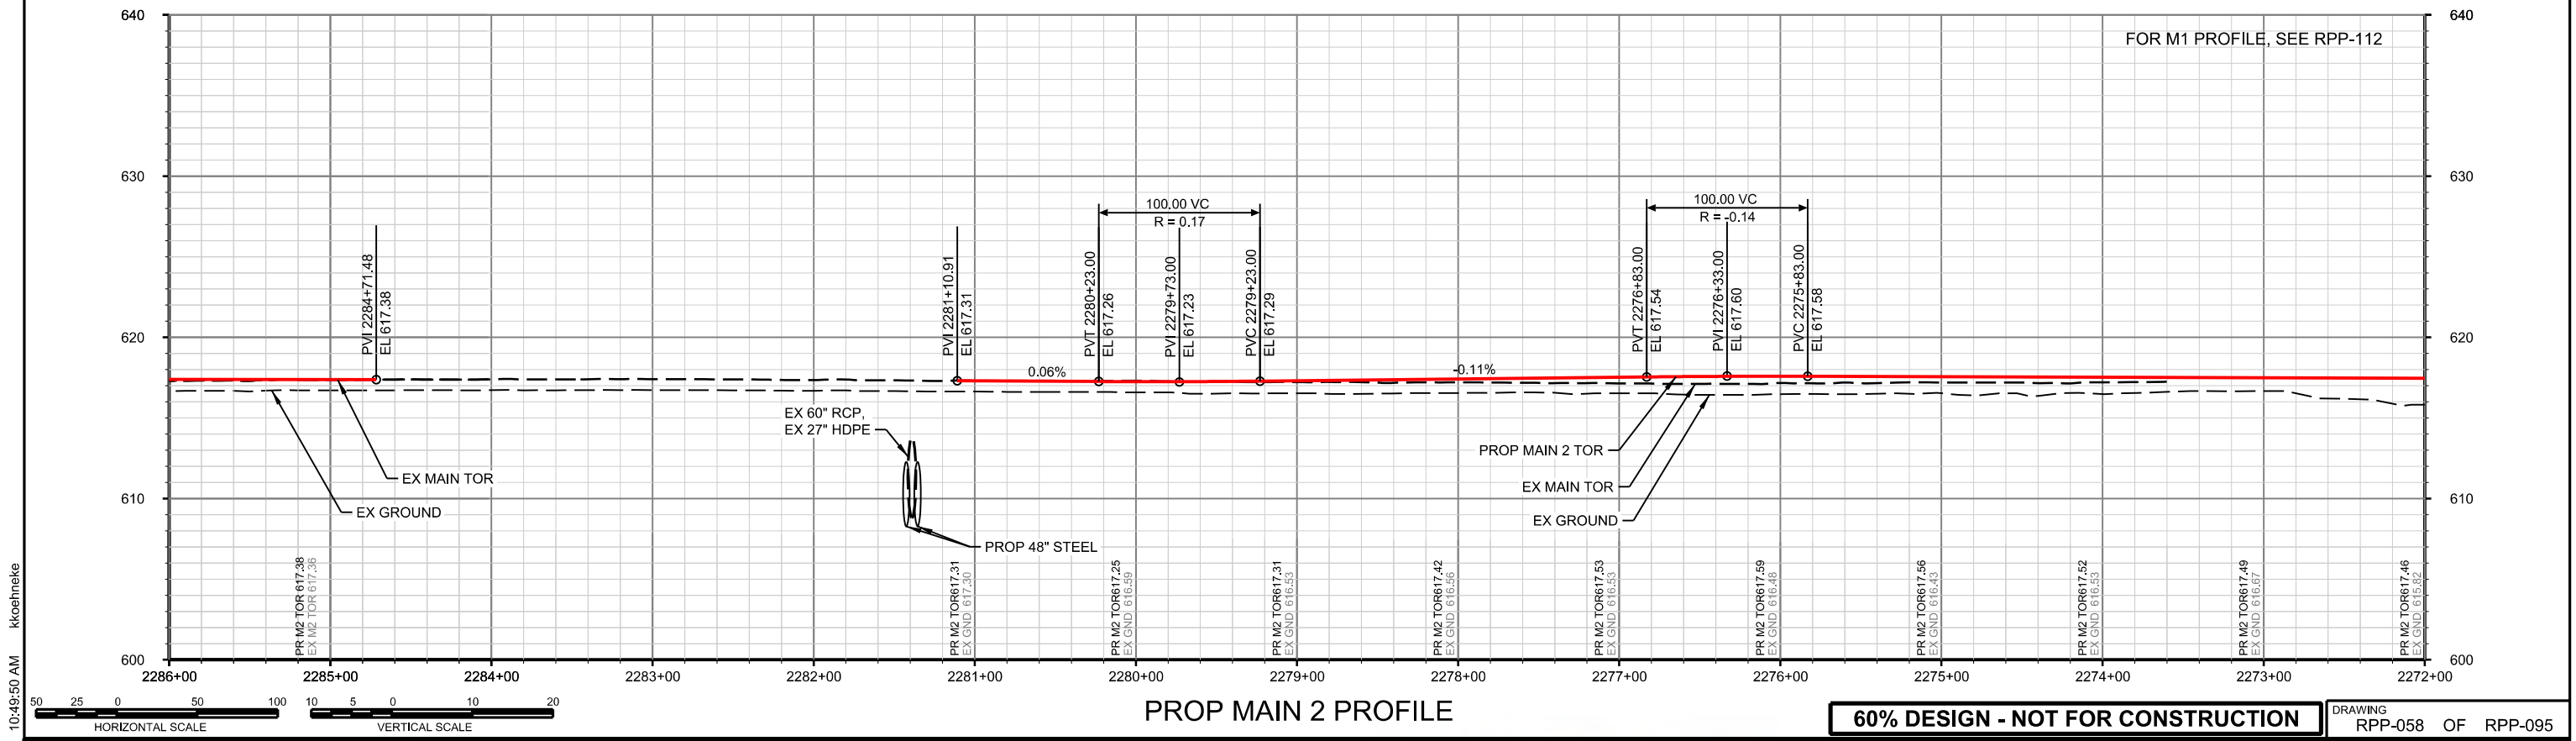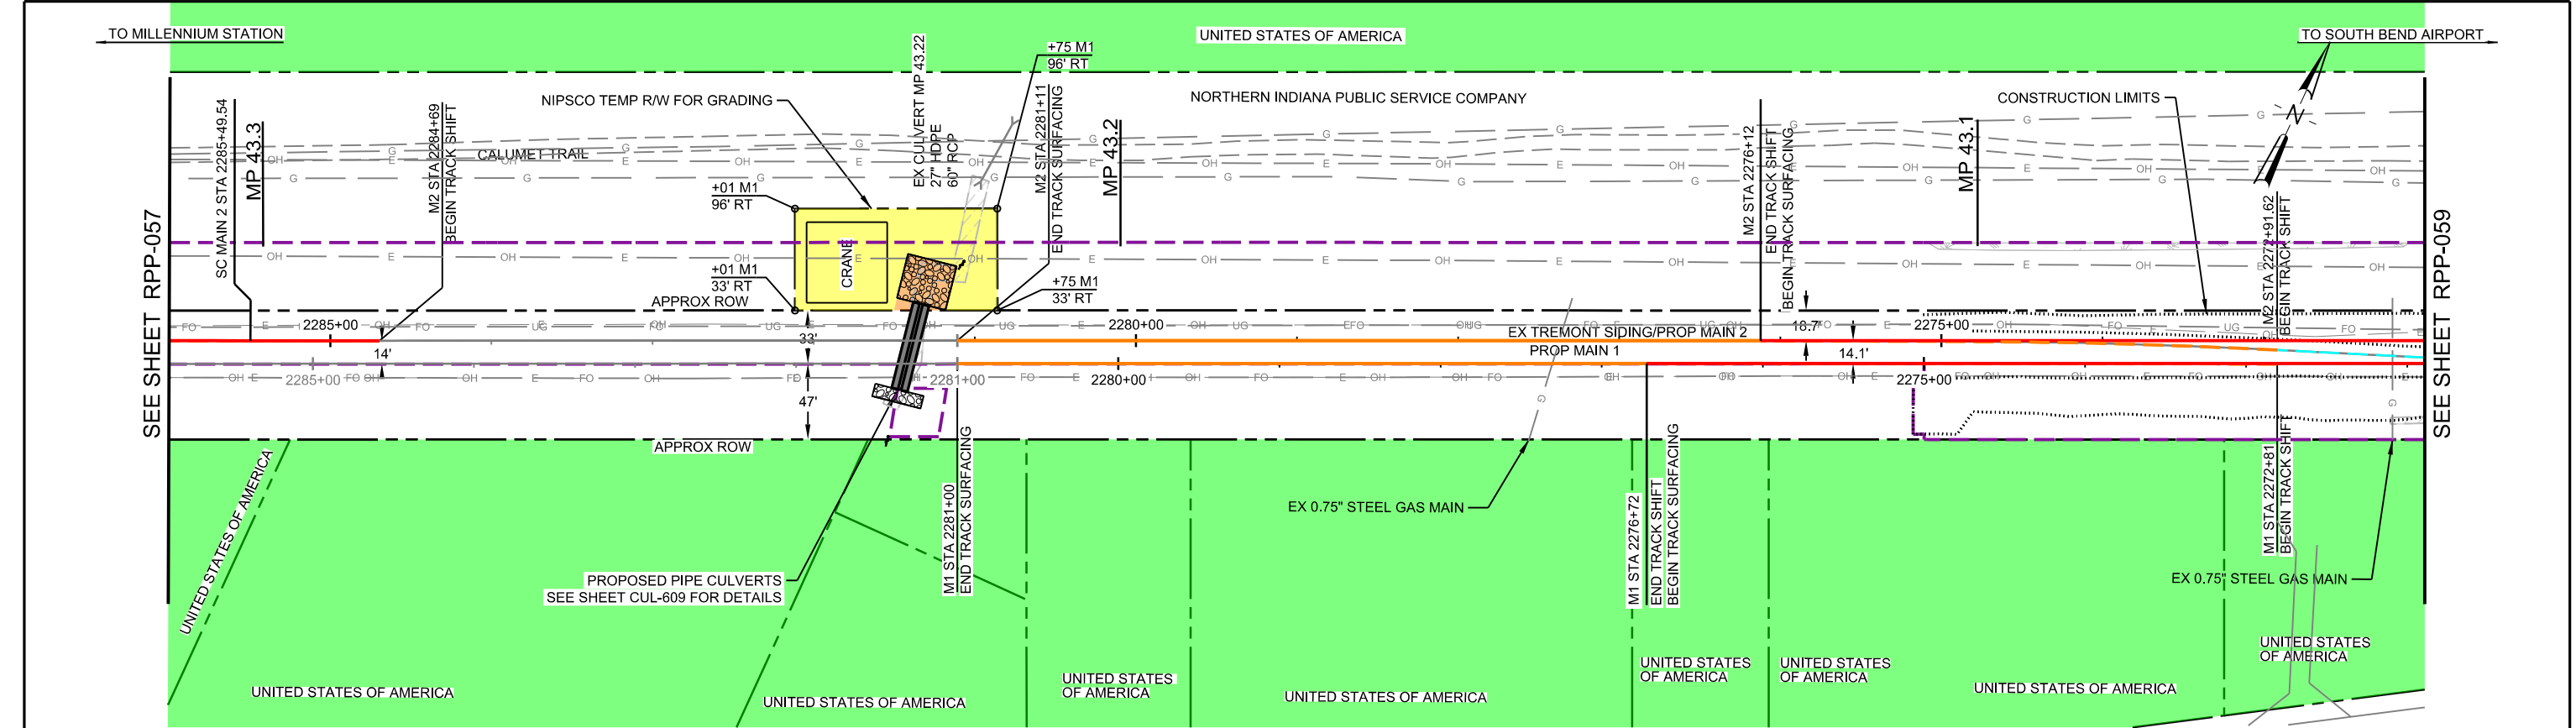

10:49:50 AM 6/22/2020 kkoehneke

AECOM
303 E. Wacker Drive, Suite 1400
Chicago, IL 60601
TEL: (312) 373-7700
www.aecom.com

PATRICK ENGINEERING

ISSUE	DATE	DESCRIPTION
0	03/16/2020	60% DESIGN

NICTD
NORTHERN INDIANA COMMUTER
TRANSPORTATION DISTRICT
33 East Highway 12
Chesterton, Indiana 46304

DOUBLE TRACK N.W.I.
Connectivity for Accelerated Growth
MICHIGAN CITY TO GARY, INDIANA

60% DESIGN - NOT FOR CONSTRUCTION



DRAWING RPP-058 OF RPP-095

DESIGNED: PEI-TJW
DRAWN: PEI-TJW
CHECKED: PEI-GTC
DATE: 03/16/2020


NICTD - SOUTH SHORE LINE - MP 32.2 TO 58.8
DOUBLE TRACK-NWI

**PLAN AND PROFILE
STA 2272+00 TO 2286+00
MP 43.0 TO 43.3**

FILENAME	DT_DWG_RPP-001	SHEET
SCALE	AS NOTED	OF

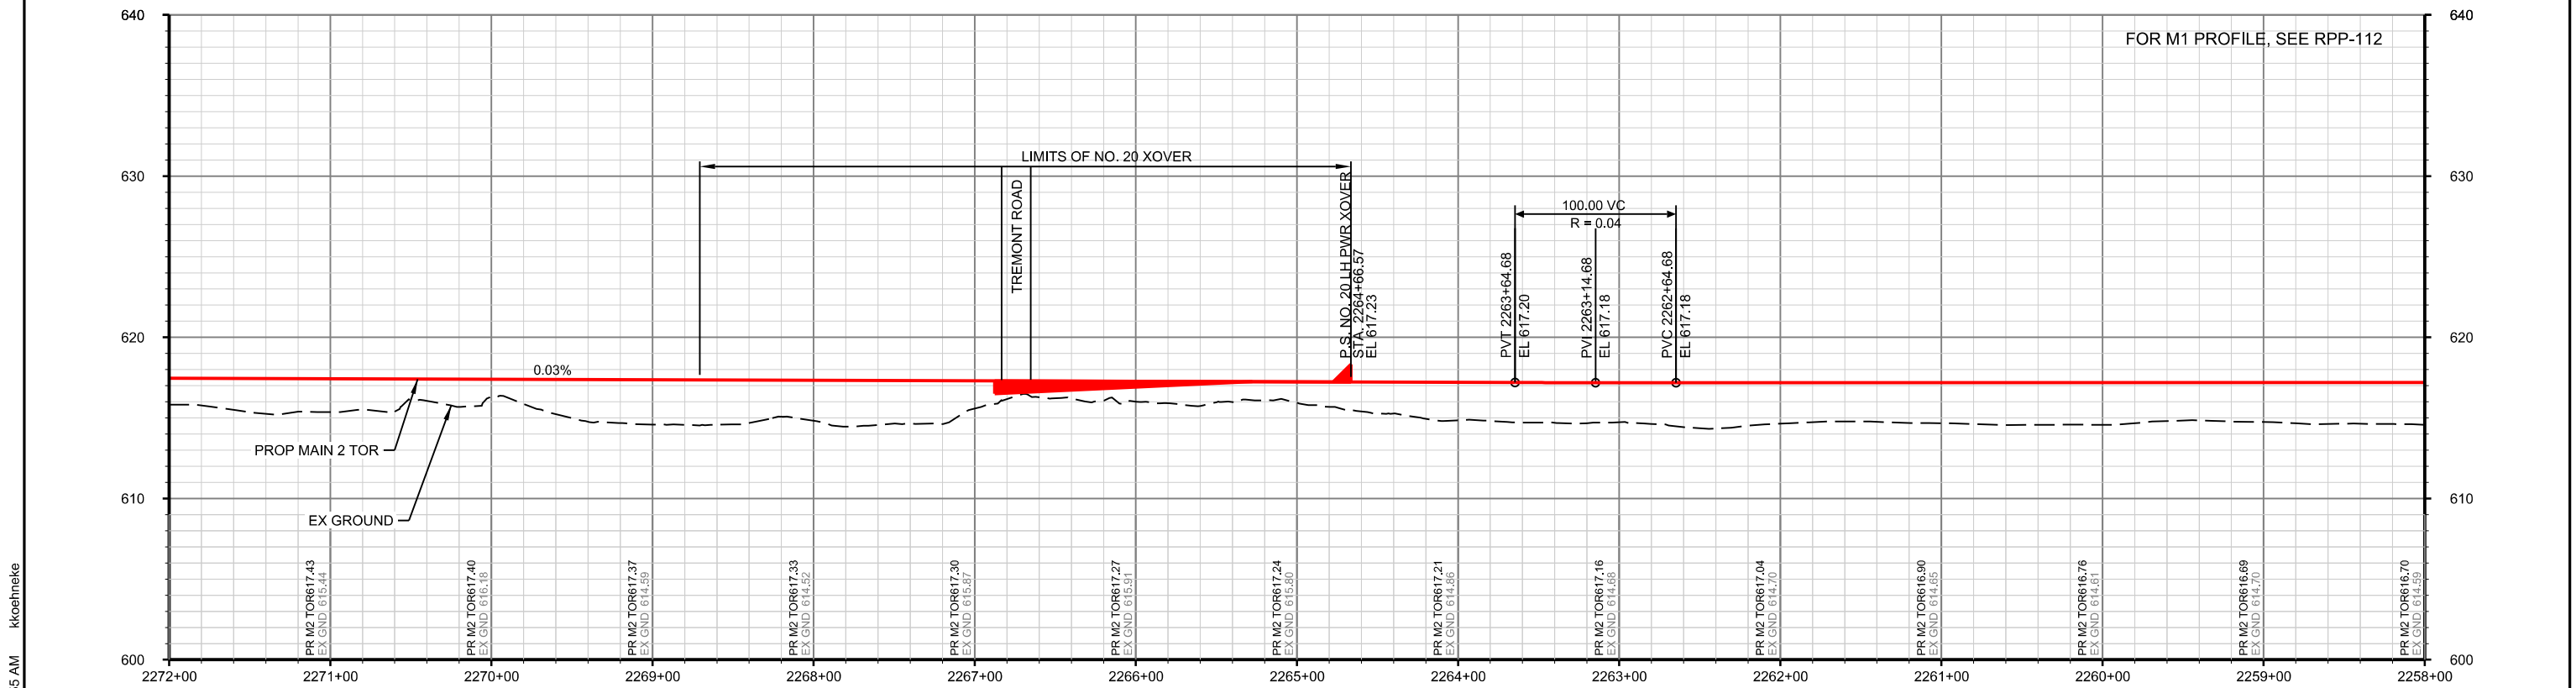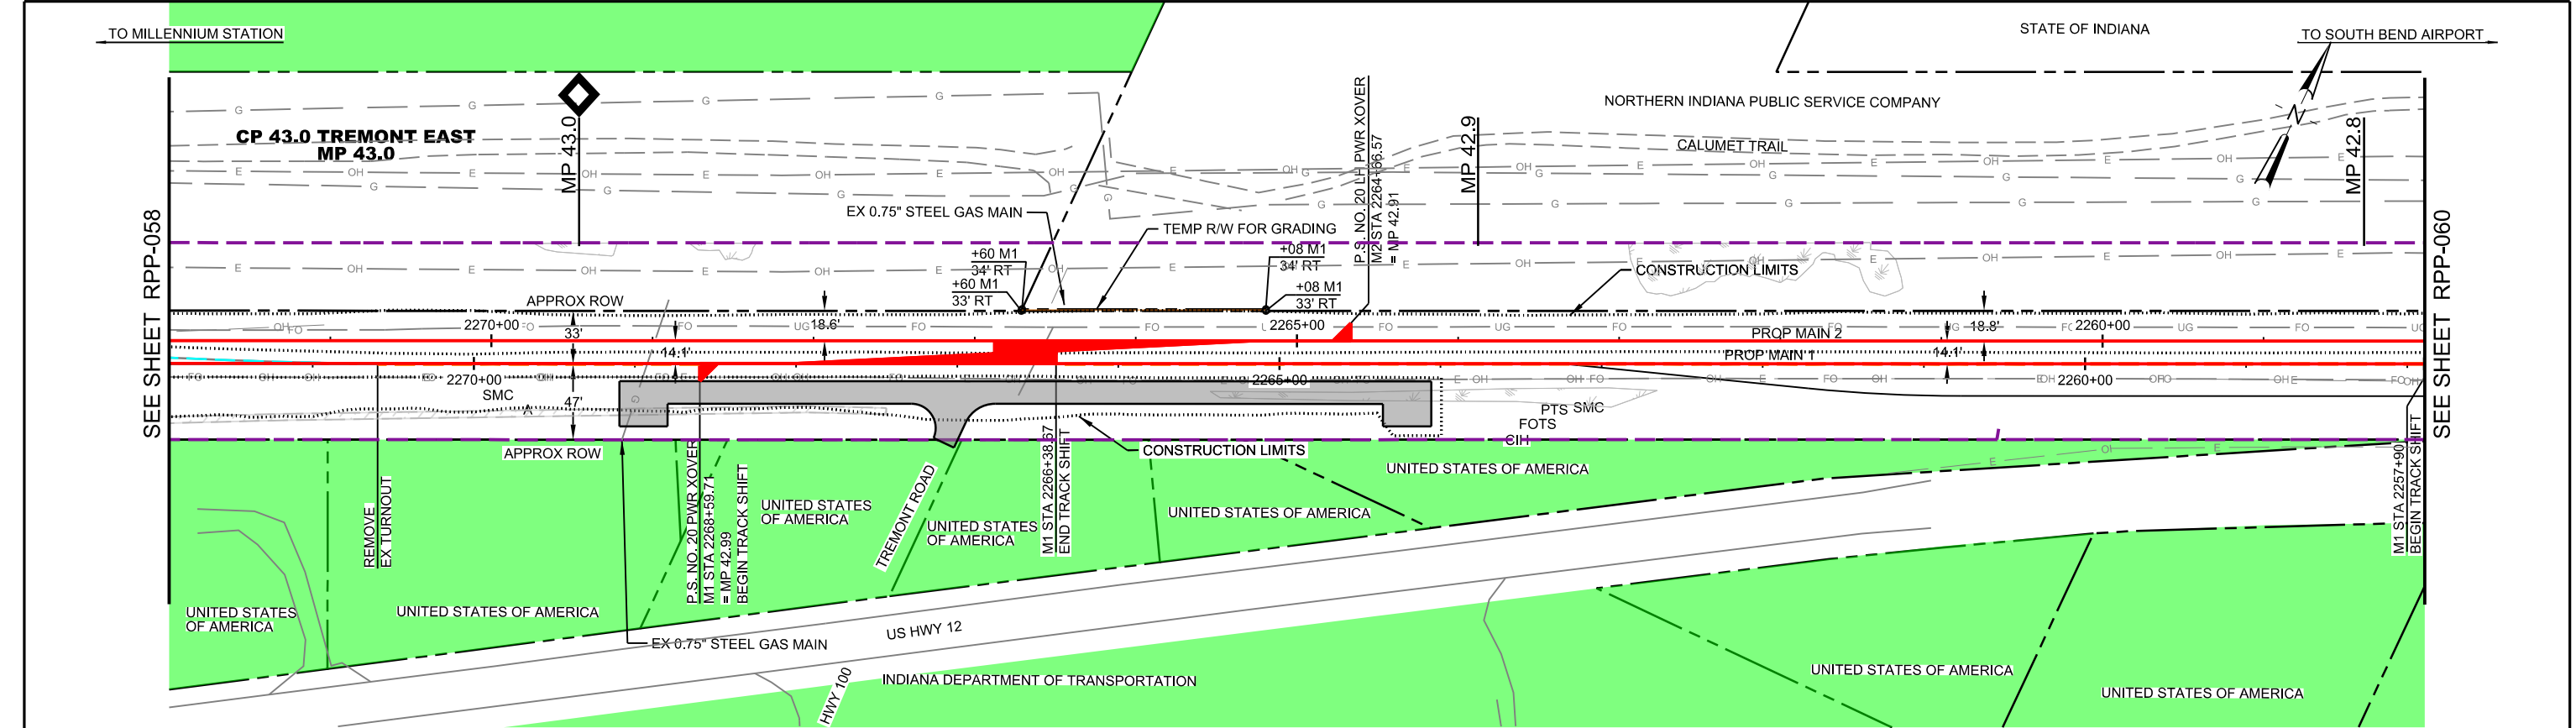

PLOT DATE: 6/22/2020
10:49:55 AM
kkoehneke

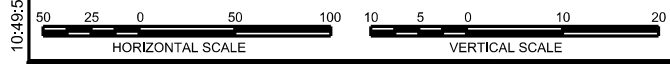

PROP MAIN 2 PROFILE

60% DESIGN - NOT FOR CONSTRUCTION				DRAWING RPP-059 OF RPP-095	
DESIGNED:	PEI-TJW	NICTD - SOUTH SHORE LINE - MP 32.2 TO 58.8 DOUBLE TRACK-NWI PLAN AND PROFILE STA 2258+00 TO 2272+00 MP 42.8 TO 43.0			
DRAWN:	PEI-TJW				
CHECKED:	PEI-GTC				
DATE:	03/16/2020				
		FILENAME	DT_DWG_RPP-001	SHEET	OF
		SCALE	AS NOTED		



AECOM
303 E. Wacker Drive, Suite 1400
Chicago, IL 60601
TEL: (312) 373-7700
www.aecom.com

PATRICK
ENGINEERING

0	03/16/2020	60% DESIGN
ISSUE	DATE	DESCRIPTION

NICTD
NORTHERN INDIANA COMMUTER
TRANSPORTATION DISTRICT
33 East Highway 12
Chesterton, Indiana 46304

DOUBLE TRACK N.W.I.
Connectivity for Accelerated Growth
MICHIGAN CITY TO GARY, INDIANA

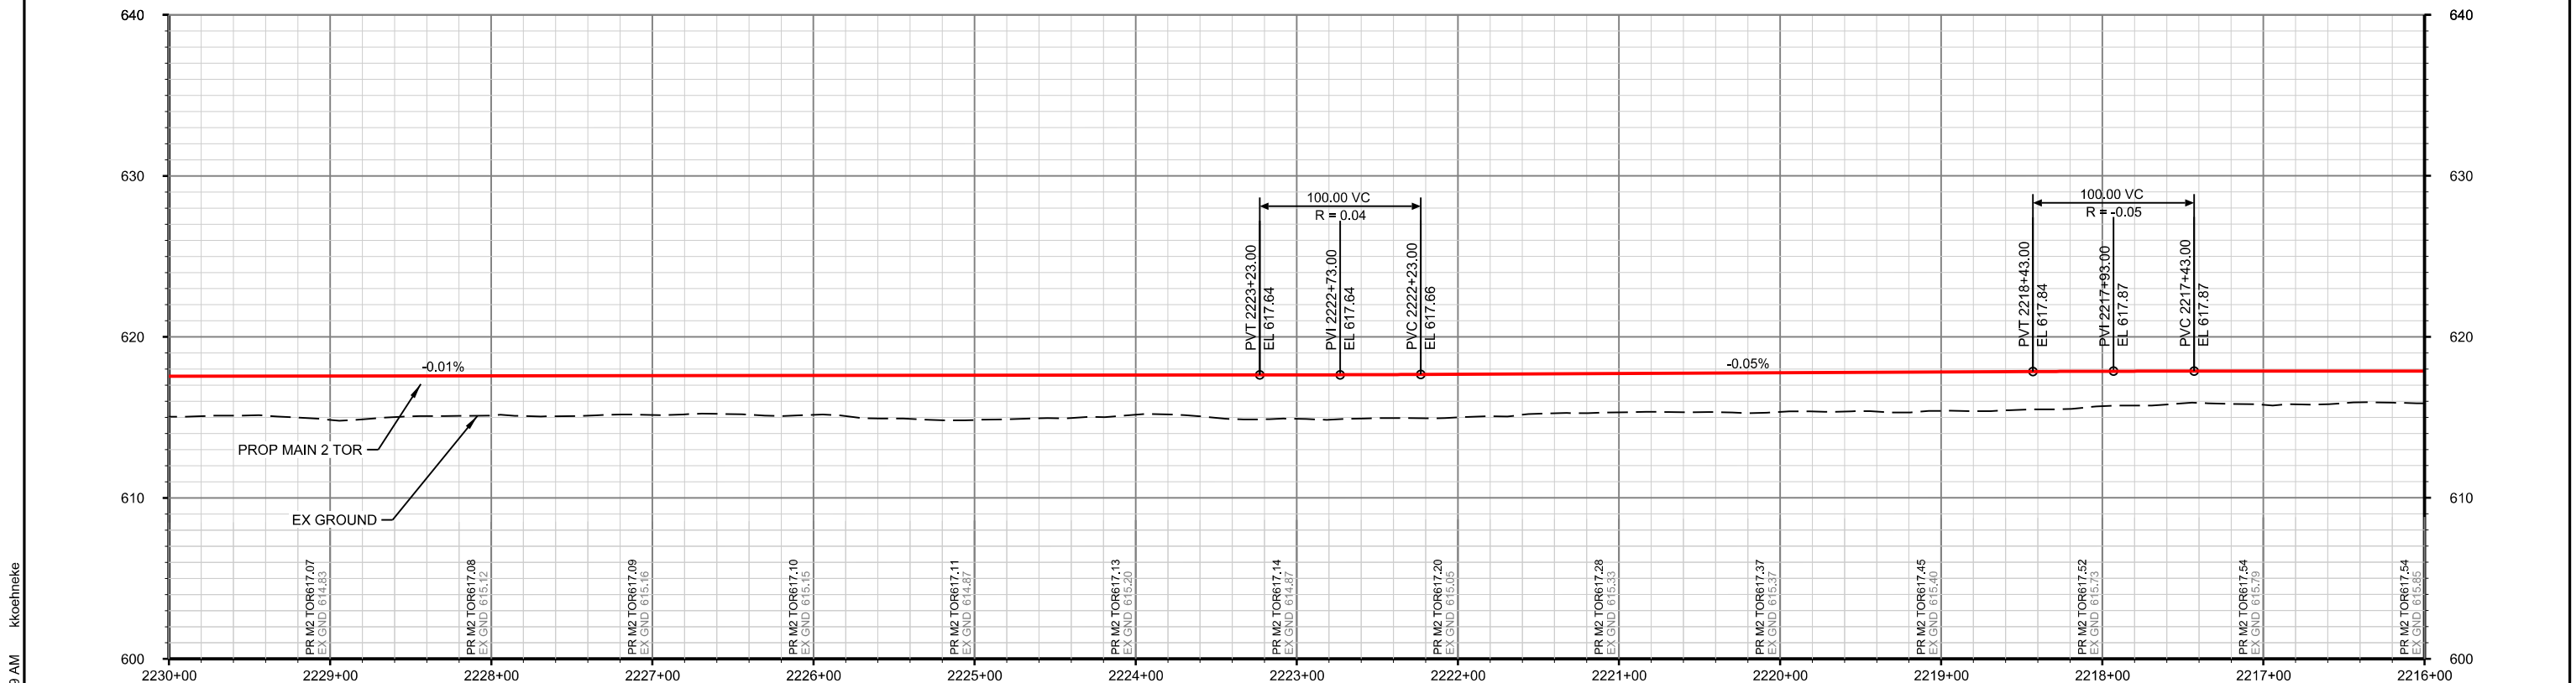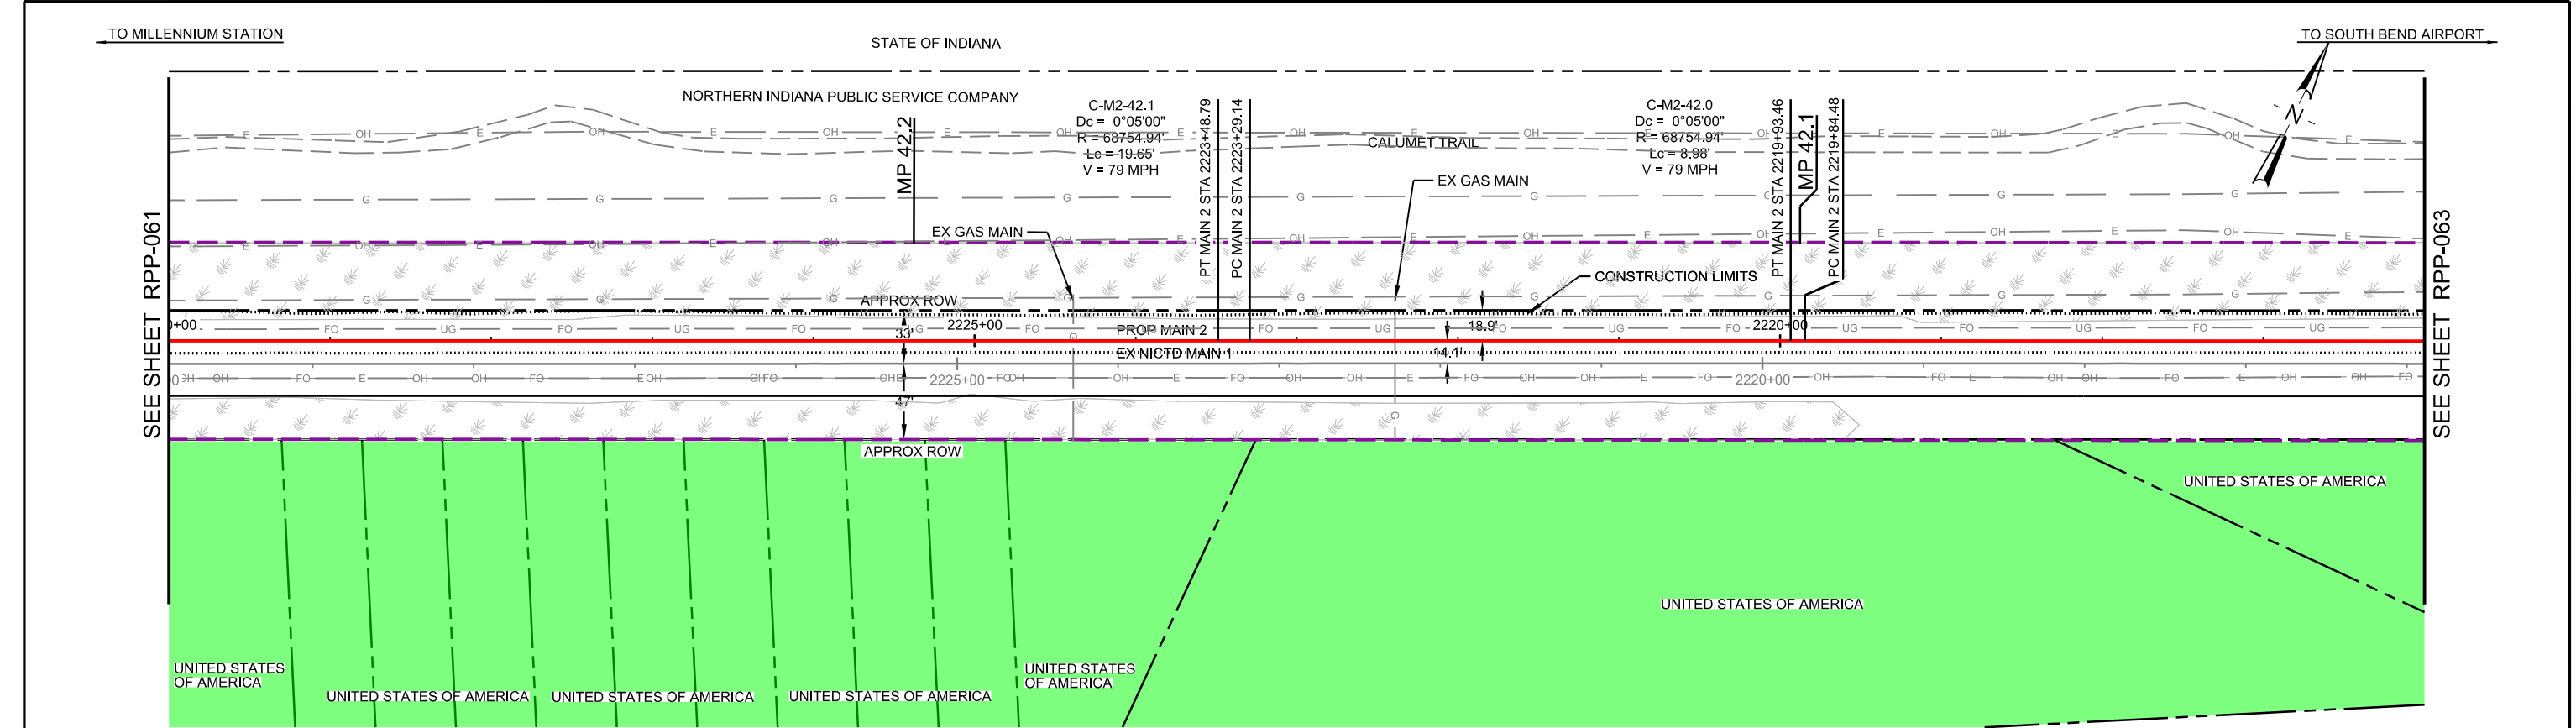

10:50:09 AM kkoehneke

PLOT DATE: 6/22/2020

PROP MAIN 2 PROFILE

60% DESIGN - NOT FOR CONSTRUCTION

DRAWING RPP-062 OF RPP-095

AECOM

303 E. Wacker Drive, Suite 1400
Chicago, IL 60601
TEL: (312) 373-7700
www.aecom.com



0	03/16/2020	60% DESIGN
ISSUE	DATE	DESCRIPTION

NICTD

NORTHERN INDIANA COMMUTER
TRANSPORTATION DISTRICT
33 East Highway 12
Chesterton, Indiana 46304



MICHIGAN CITY TO GARY, INDIANA



DESIGNED:	PEI-TJW
DRAWN:	PEI-TJW
CHECKED:	PEI-GTC
DATE:	03/16/2020

NICTD - SOUTH SHORE LINE - MP 32.2 TO 58.8
DOUBLE TRACK-NWI

PLAN AND PROFILE
STA 2216+00 TO 2230+00
MP 42.0 TO 42.3

FILENAME	DT_DWG_RPP-001
SCALE	AS NOTED

SHEET	OF
-------	----

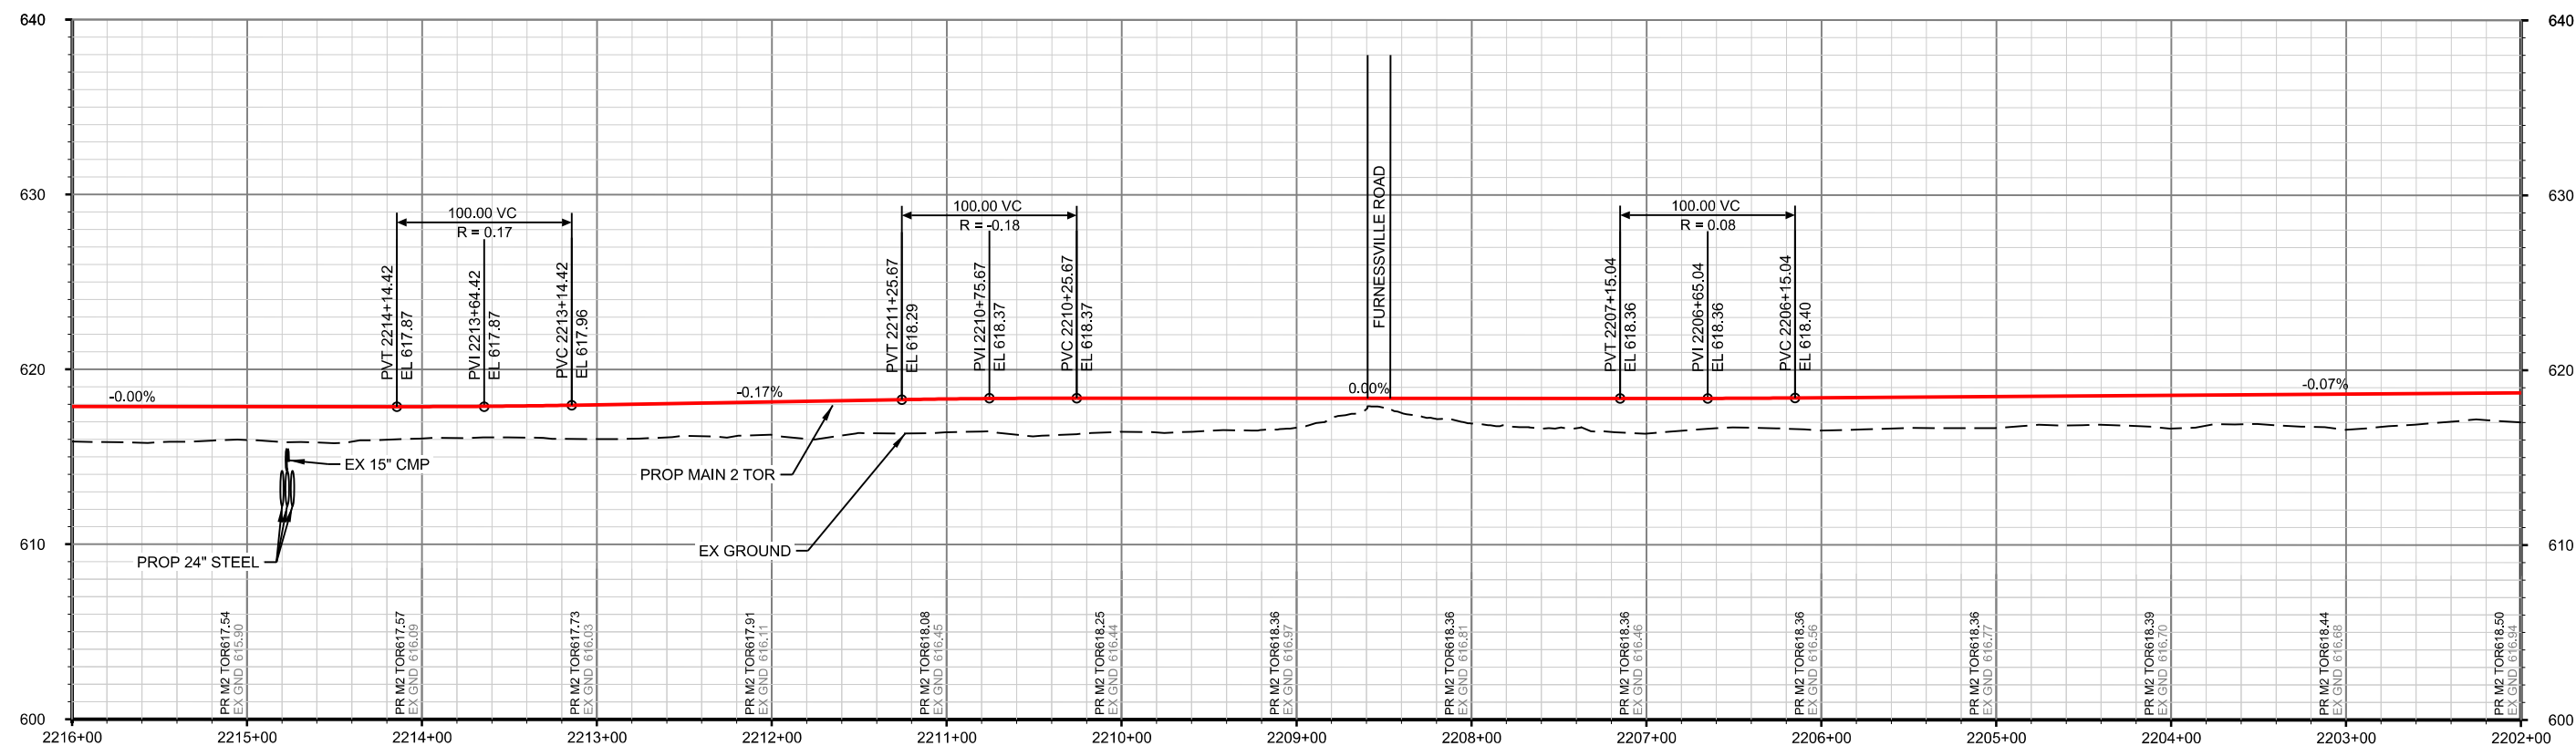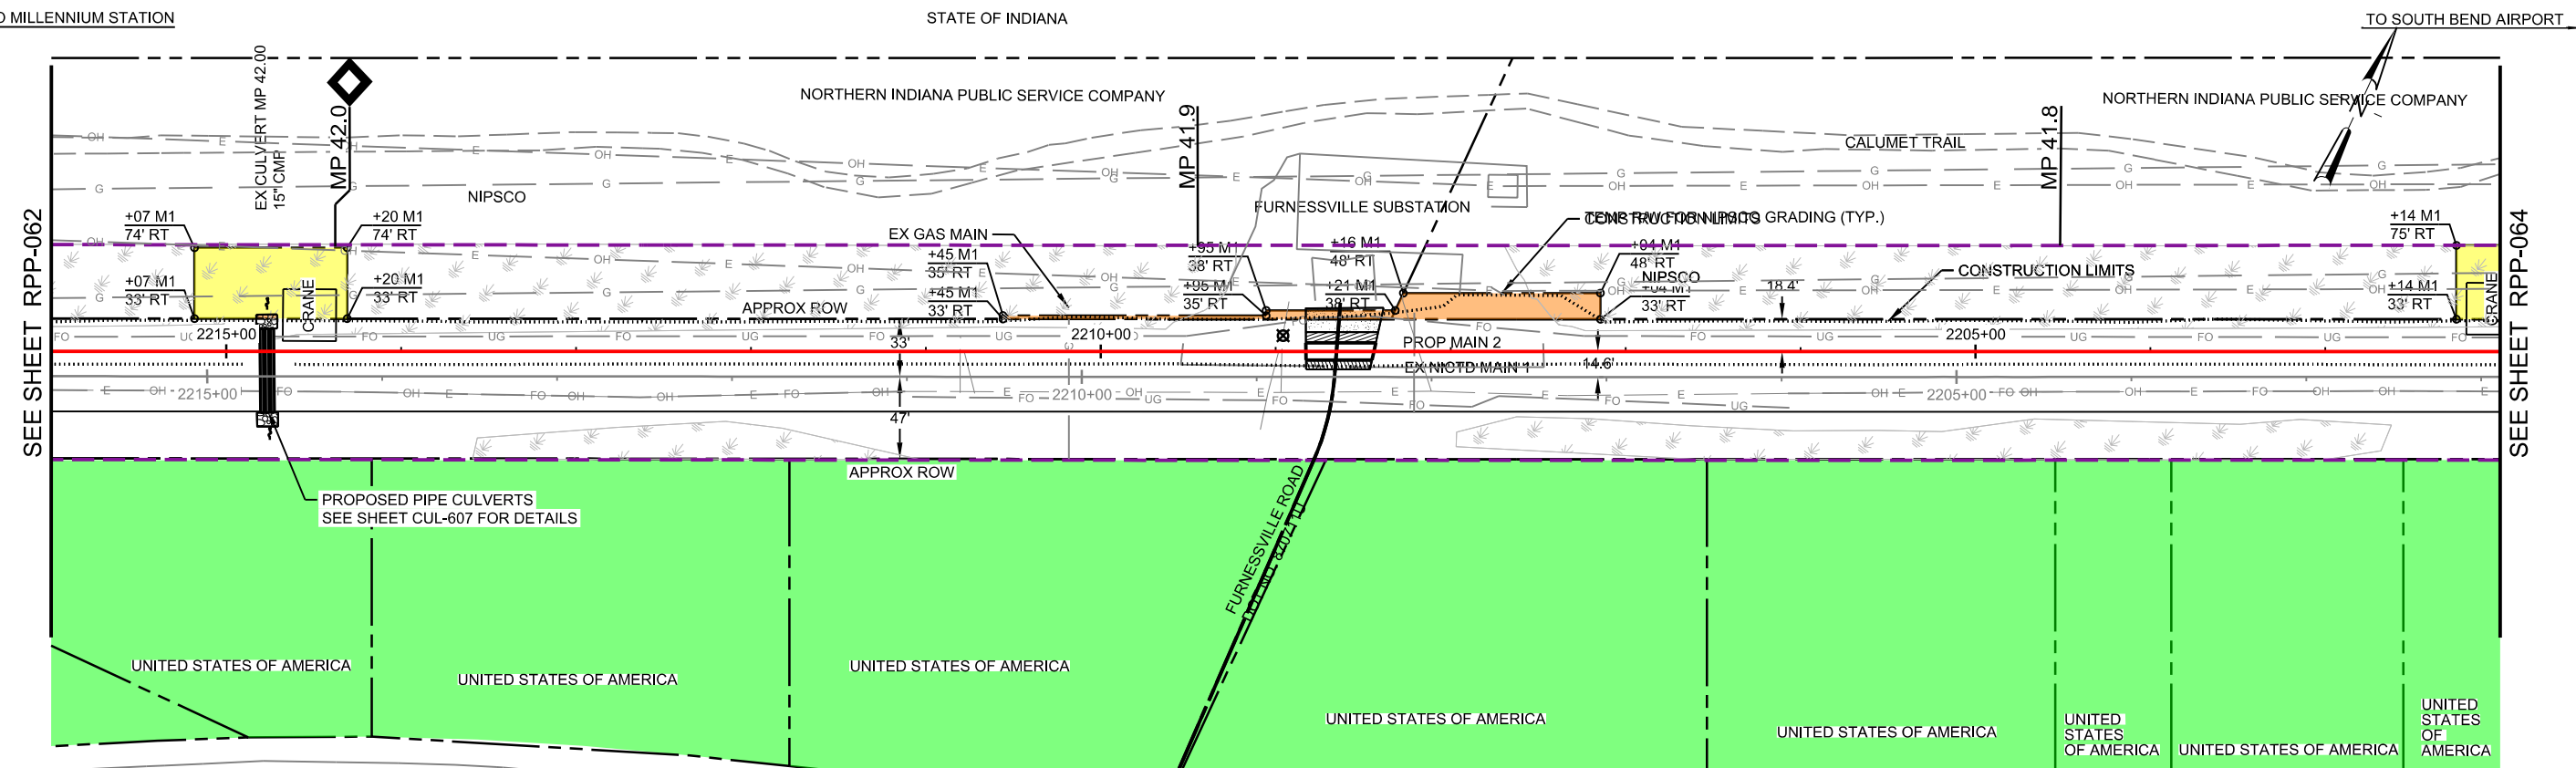

PROP MAIN 2 PROFILE

60% DESIGN - NOT FOR CONSTRUCTION

DRAWING
RPP-063 OF RPP-095

DESIGNED:	PEI-TJW
DRAWN:	PEI-TJW
CHECKED:	PEI-GTC
DATE:	03/16/2020

NICTD - SOUTH SHORE LINE - MP 32.2 TO 58.8
DOUBLE TRACK-NWI

PLAN AND PROFILE
STA 2202+00 TO 2216+00
MP 41.7 TO 42.0

FILENAME
SCALE

DT_DWG_RPP-001

AS NOTED

SHEET

OF



303 E. Wacker Drive, Suite 1400
Chicago, IL 60601
TEL: (312) 373-7700
www.aecom.com



ENGINEERING



0	03/16/2020	60% DESIGN
ISSUE	DATE	DESCRIPTION



NORTHERN INDIANA COMMUTER
TRANSPORTATION DISTRICT
33 East Highway 12
Chesterton, Indiana 46304



MICHIGAN CITY TO GARY, INDIANA

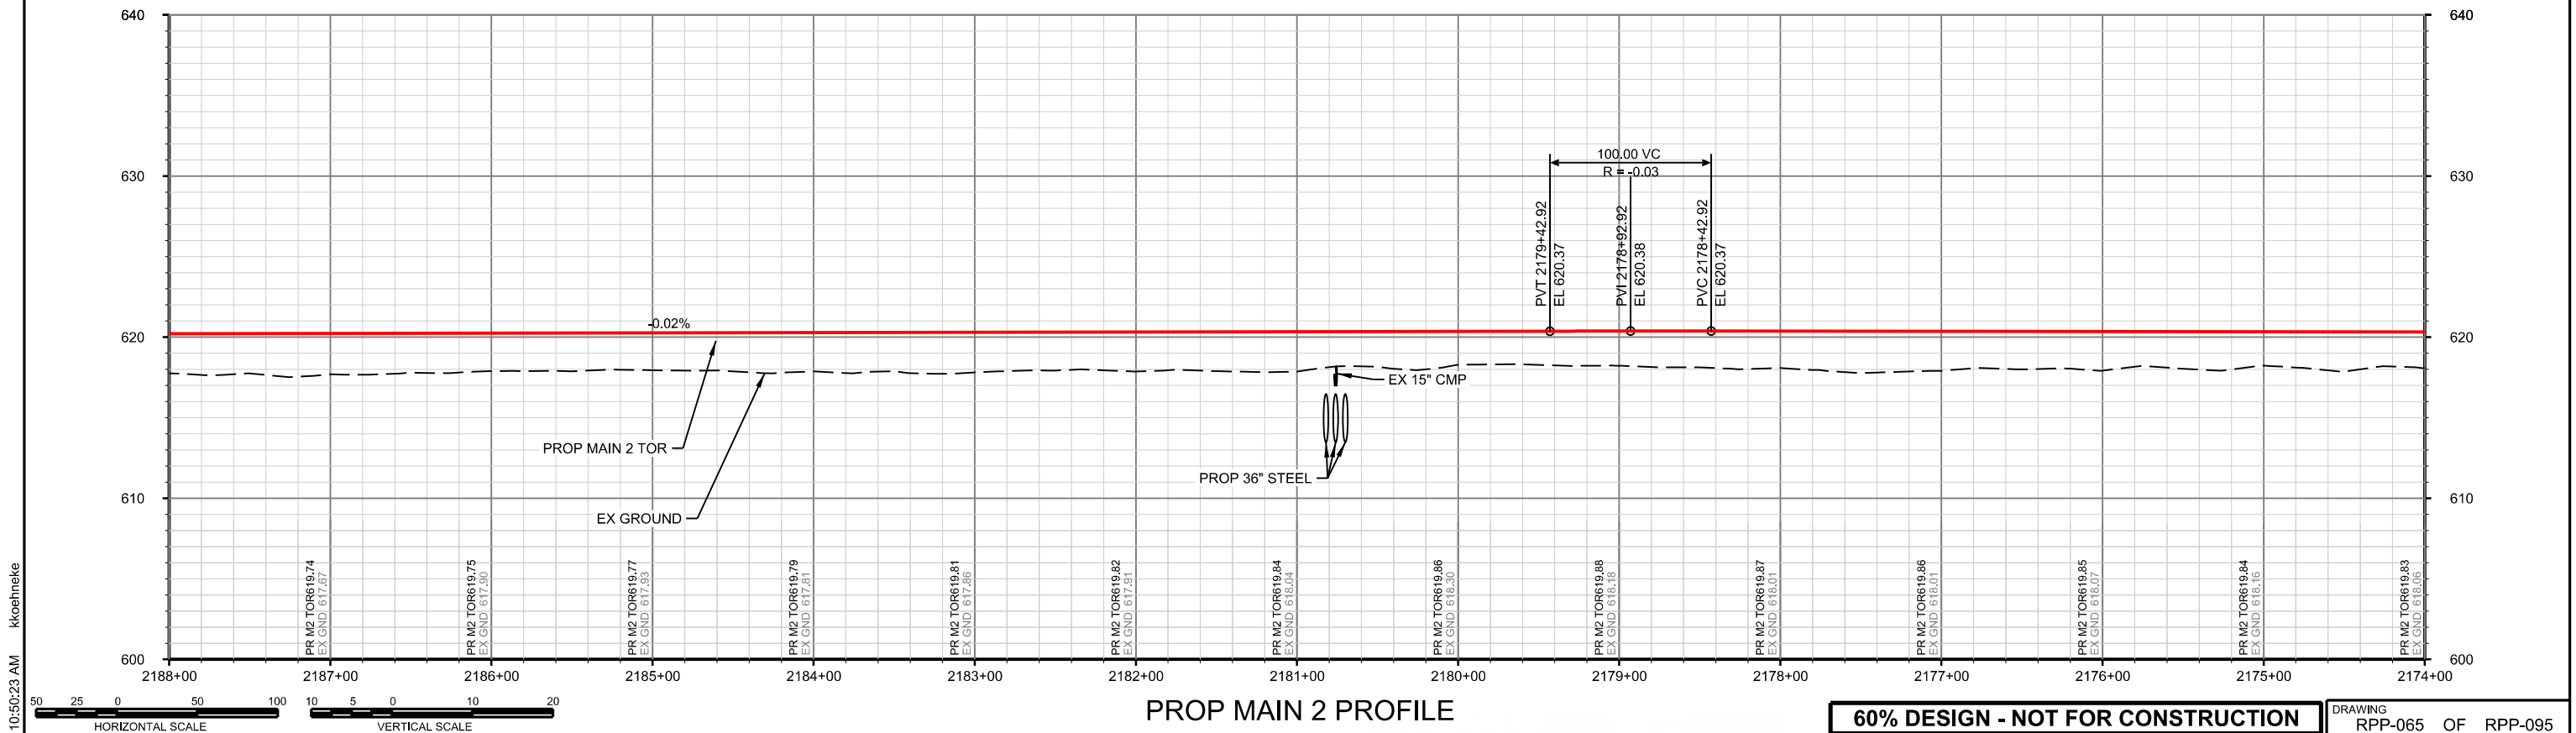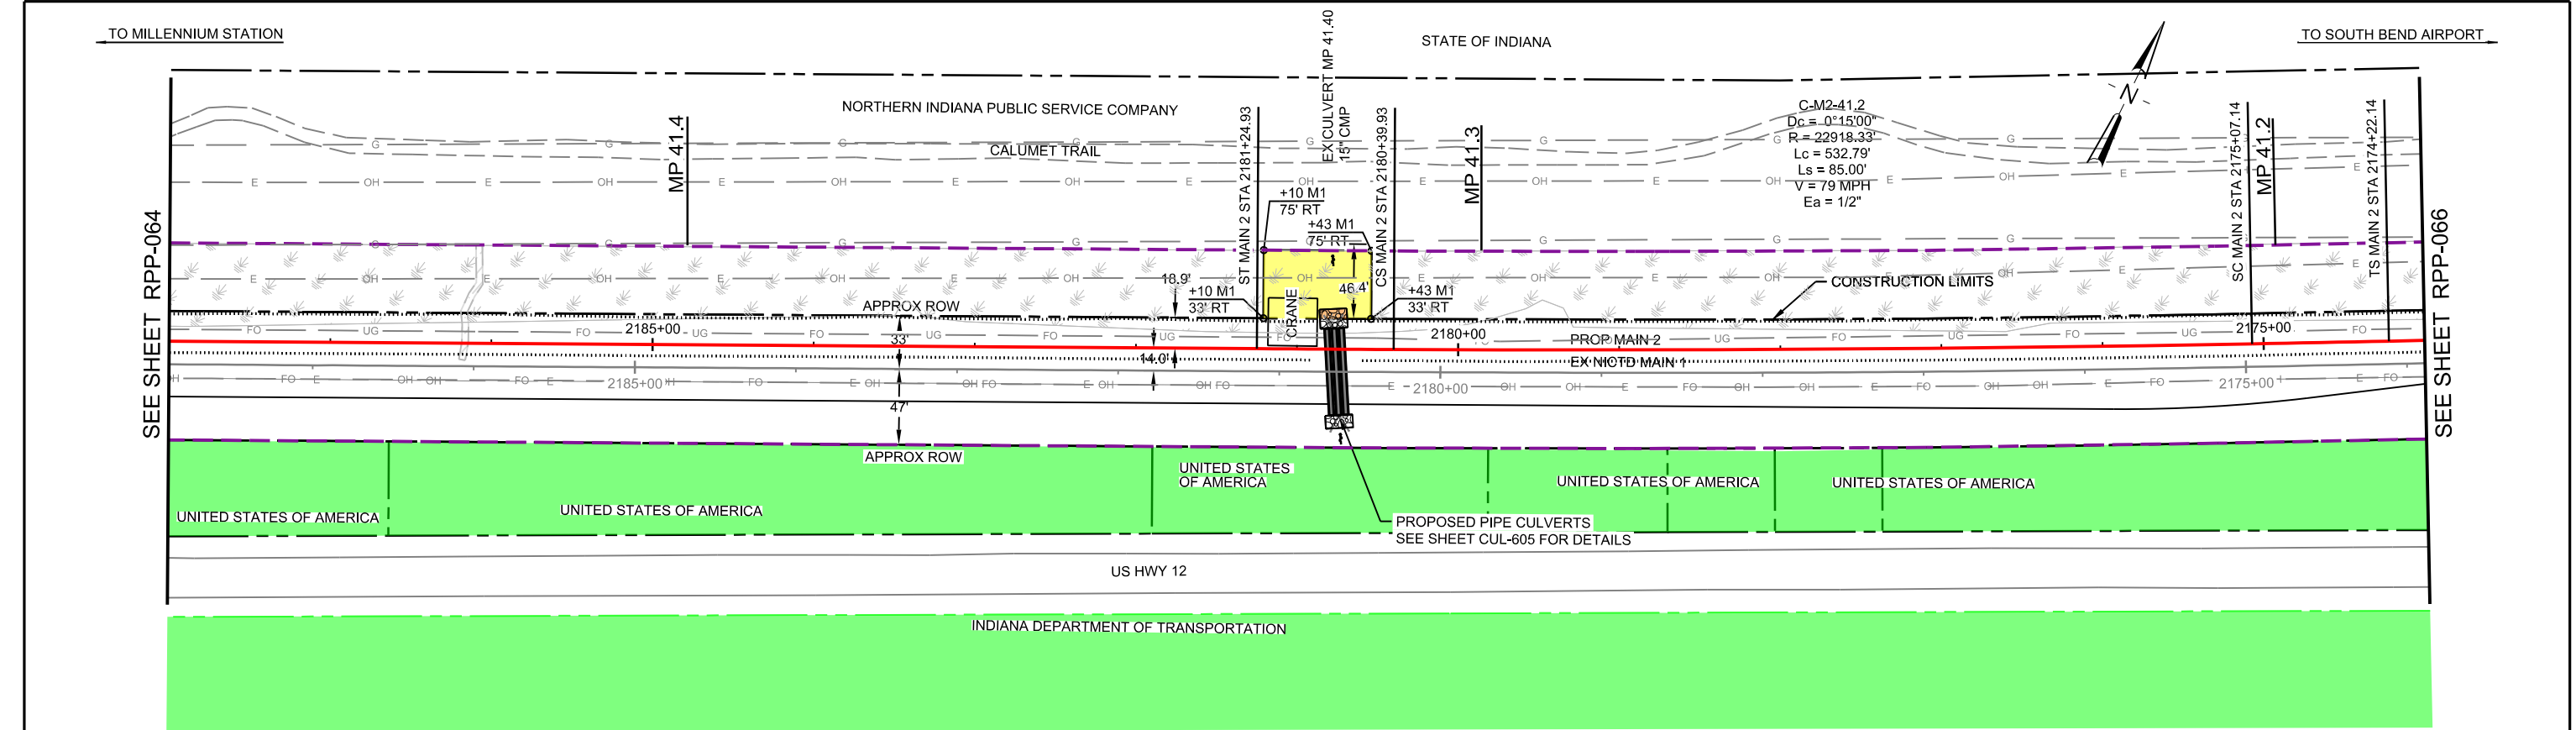

10:50:23 AM 6/22/2020 kkoehneke

50 25 0 50 100 10 5 0 10 20

HORIZONTAL SCALE

VERTICAL SCALE

AECOM
303 E. Wacker Drive, Suite 1400
Chicago, IL 60601
TEL: (312) 373-7700
www.aecom.com

PATRICK
ENGINEERING

ISSUE	DATE	DESCRIPTION
0	03/16/2020	60% DESIGN

NICTD
NORTHERN INDIANA COMMUTER
TRANSPORTATION DISTRICT
33 East Highway 12
Chesterton, Indiana 46304

DOUBLE TRACK N.W.I
Connectivity for Accelerated Growth
MICHIGAN CITY TO GARY, INDIANA



DESIGNED:	PEI-TJW
DRAWN:	PEI-TJW
CHECKED:	PEI-GTC
DATE:	03/16/2020

NICTD - SOUTH SHORE LINE - MP 32.2 TO 58.8
DOUBLE TRACK-NWI

PLAN AND PROFILE
STA 2174+00 TO 2188+00
MP 41.2 TO 41.5

FILENAME	DT_DWG_RPP-001
SCALE	AS NOTED

SHEET OF

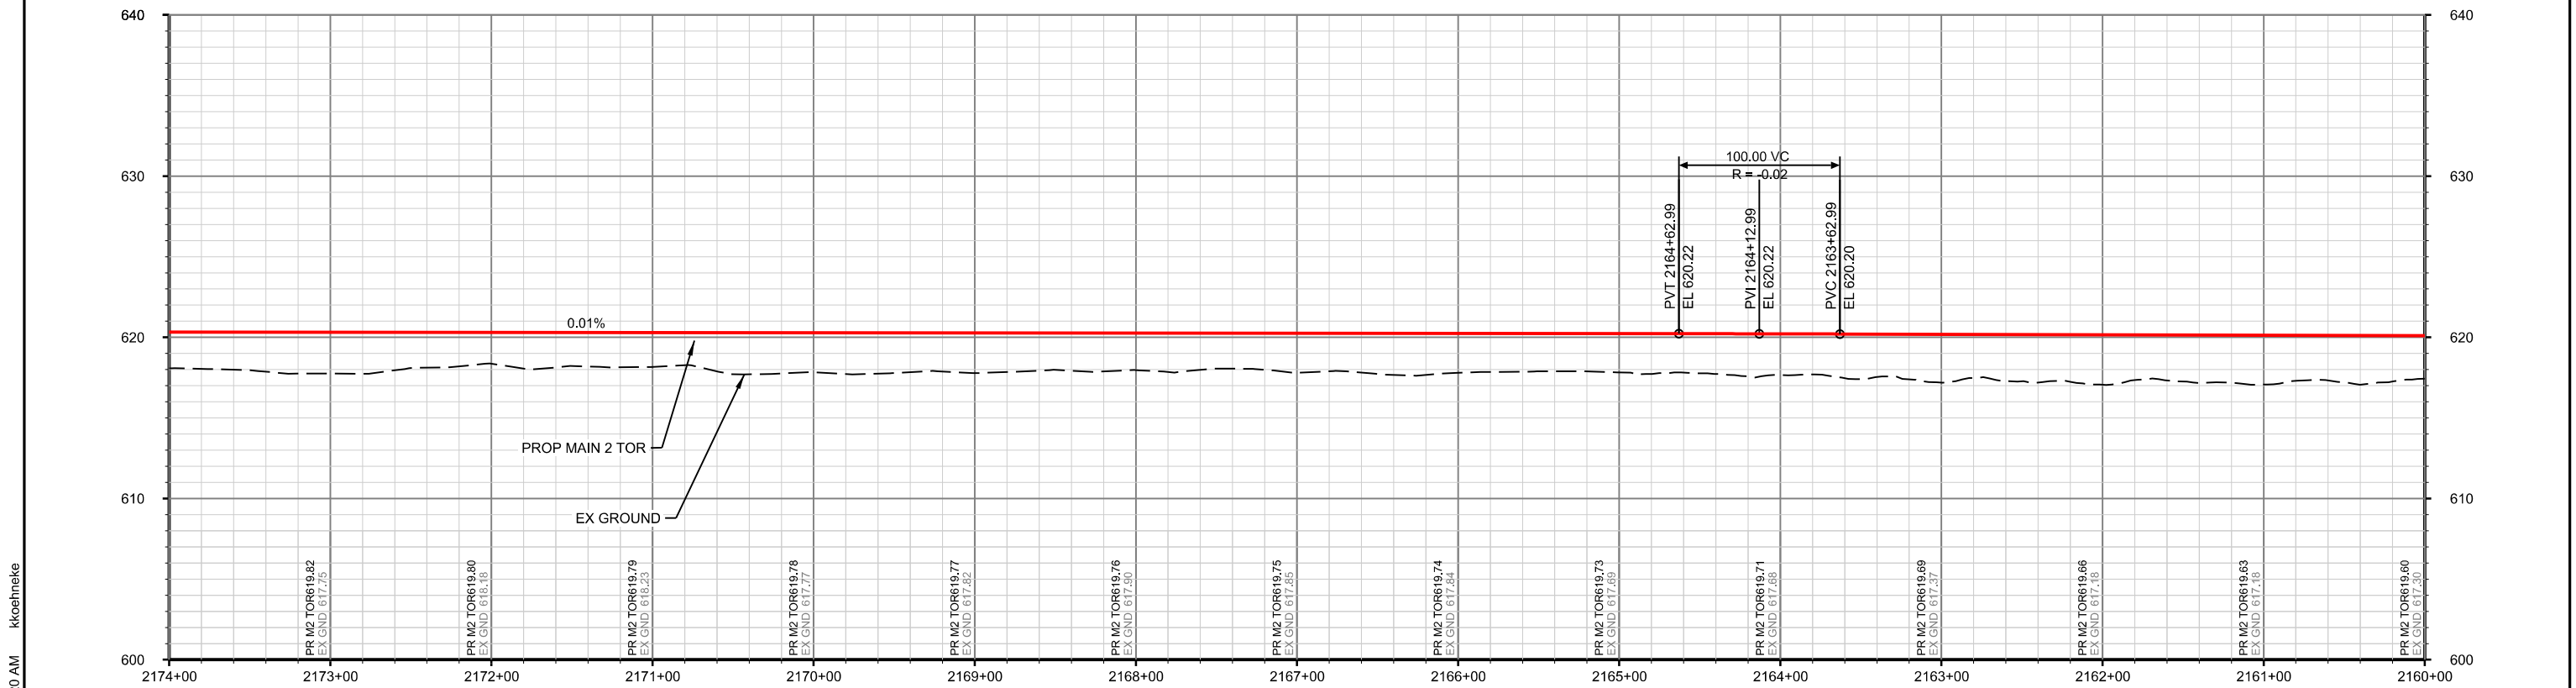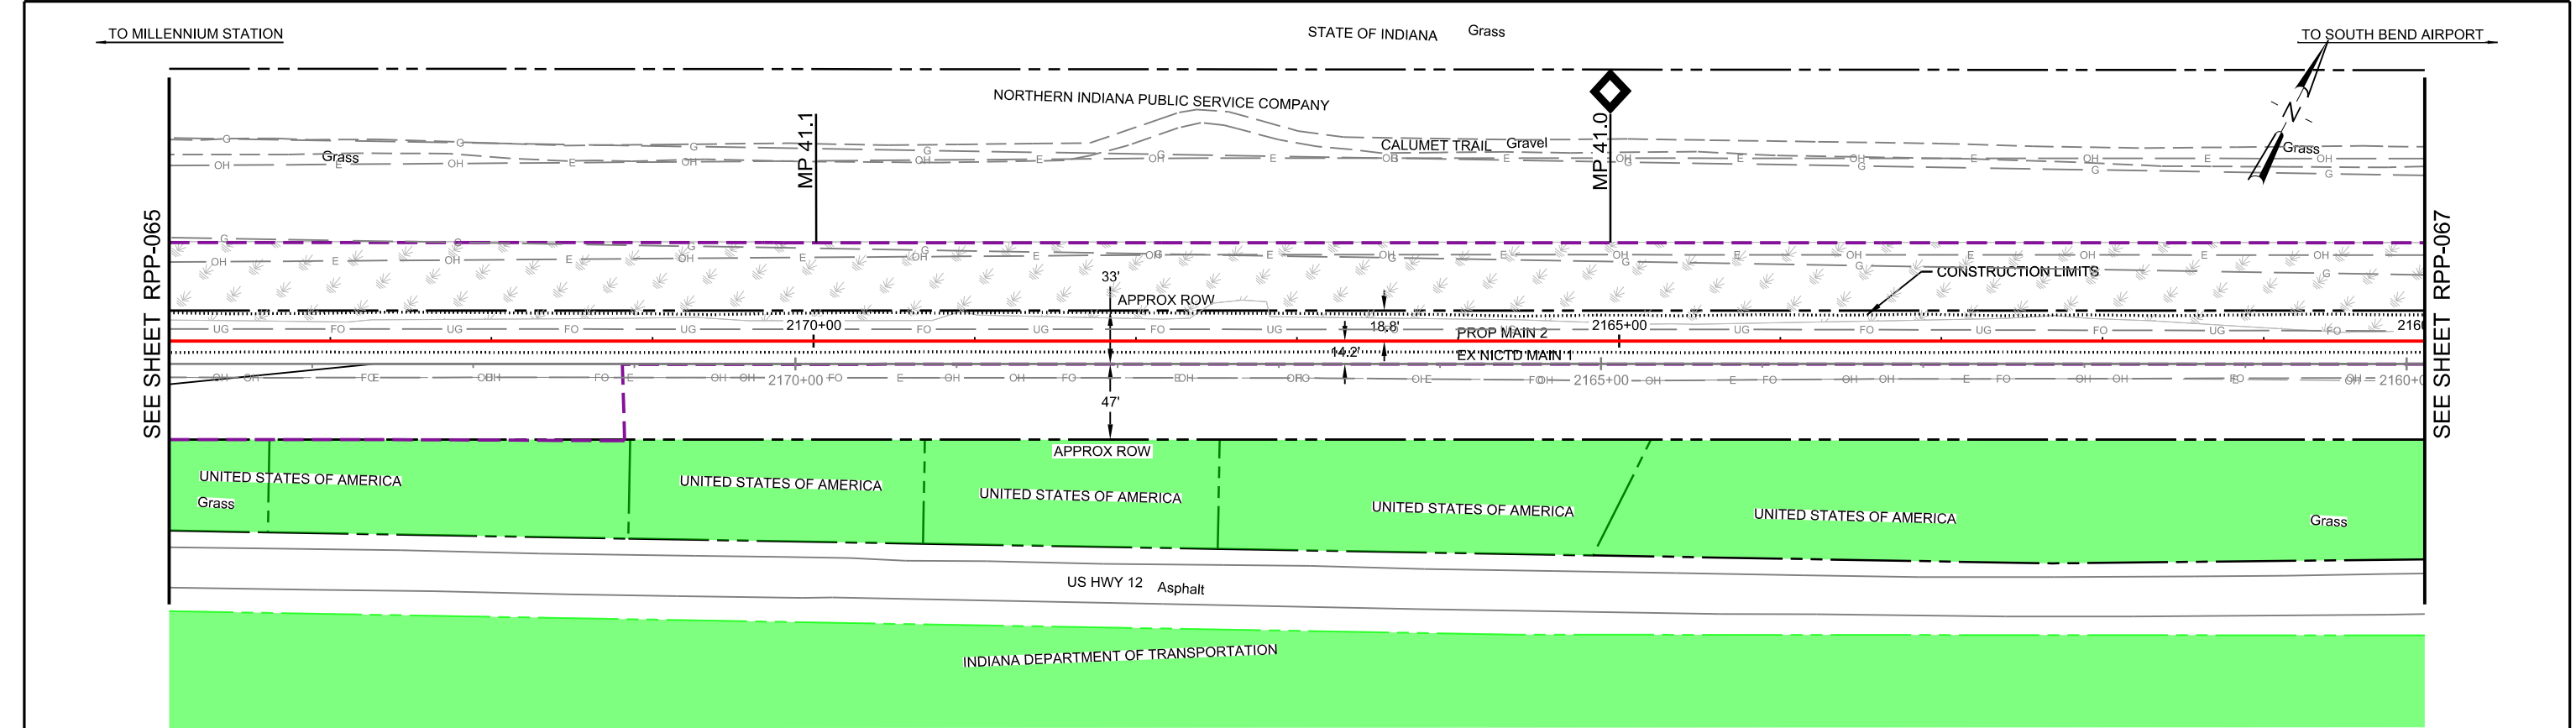

10:49:20 AM kkoehneke

PLOT DATE: 6/23/2020

PROP MAIN 2 PROFILE

60% DESIGN - NOT FOR CONSTRUCTION

DRAWING RPP-066 OF RPP-095

AECOM

303 E. Wacker Drive, Suite 1400
Chicago, IL 60601
TEL: (312) 373-7700
www.aecom.com



PATRICK
ENGINEERING



NORTHERN INDIANA COMMUTER
TRANSPORTATION DISTRICT
33 East Highway 12
Chesterton, Indiana 46304



MICHIGAN CITY TO GARY, INDIANA


DESIGNED:	PEI-TJW
DRAWN:	PEI-TJW
CHECKED:	PEI-GTC
DATE:	03/16/2020

NICTD - SOUTH SHORE LINE - MP 32.2 TO 58.8
DOUBLE TRACK-NWI


PLAN AND PROFILE
STA 2160+00 TO 2174+00
MP 40.9 TO 41.2

FILENAME	DT_DWG_RPP-001
SCALE	AS NOTED


SHEET	OF
-------	----

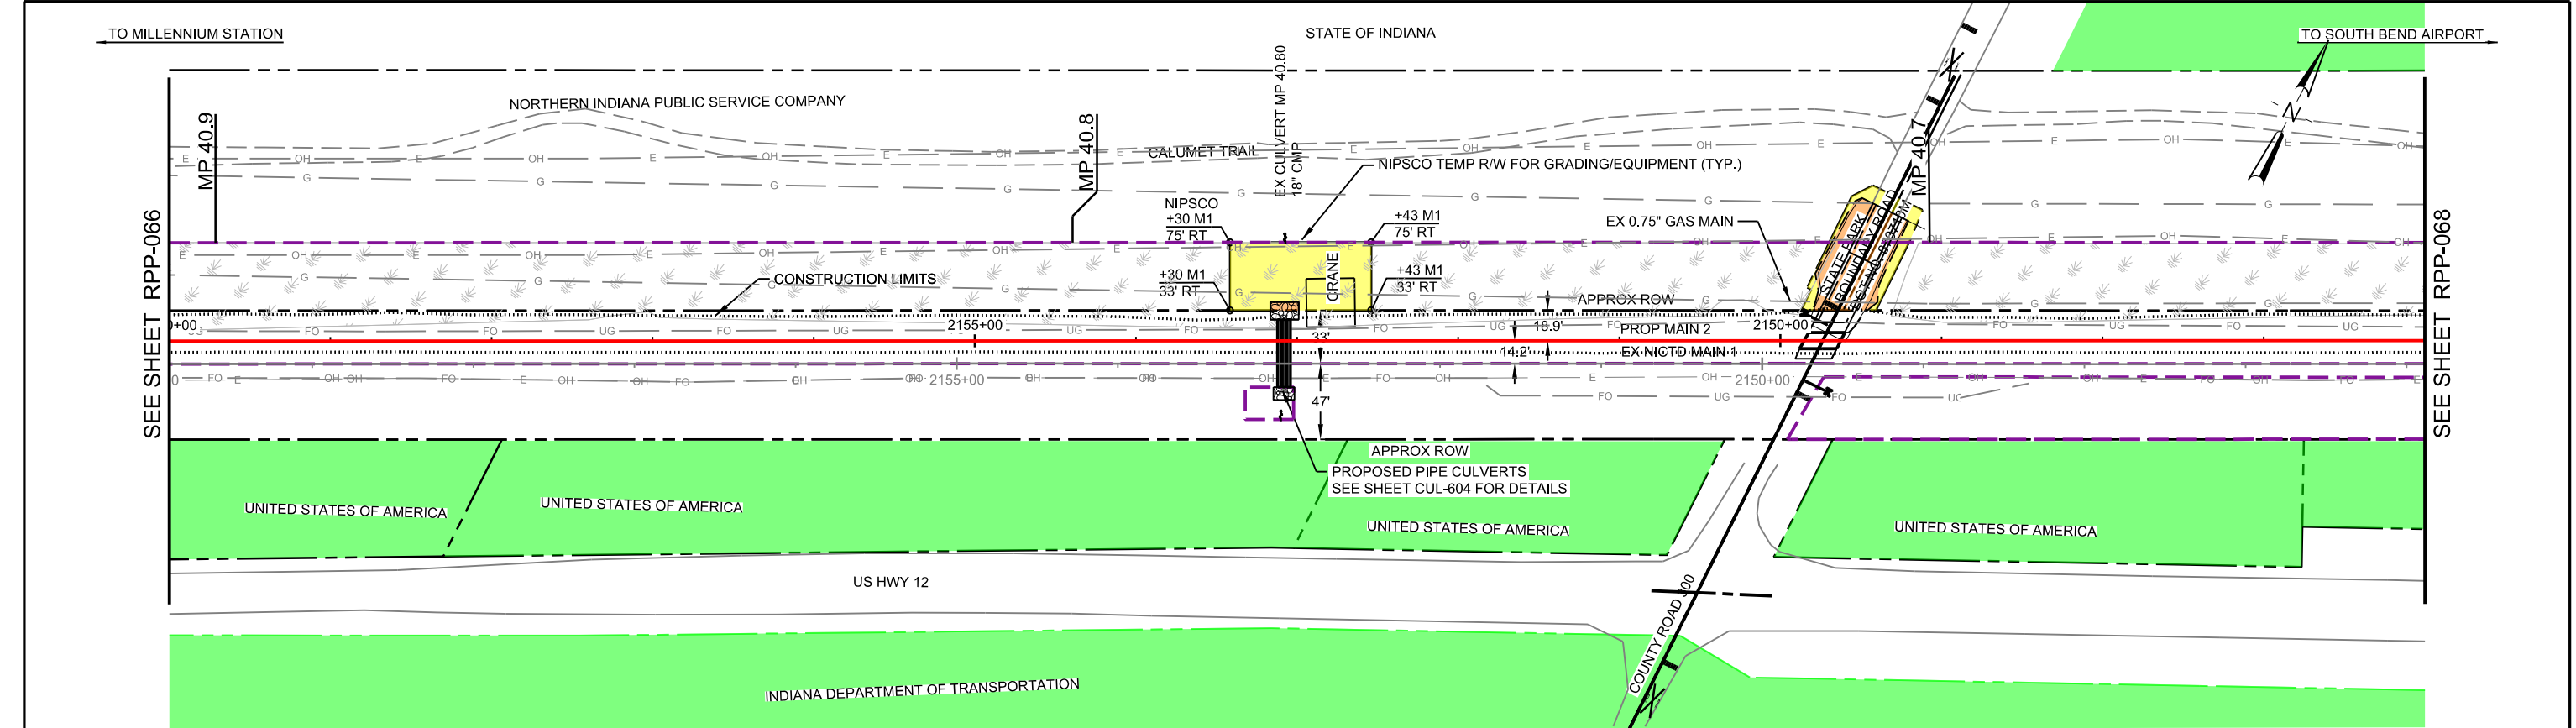

NOTE:
SEE SHEET *** FOR PROPOSED *** ROAD IMPROVEMENTS

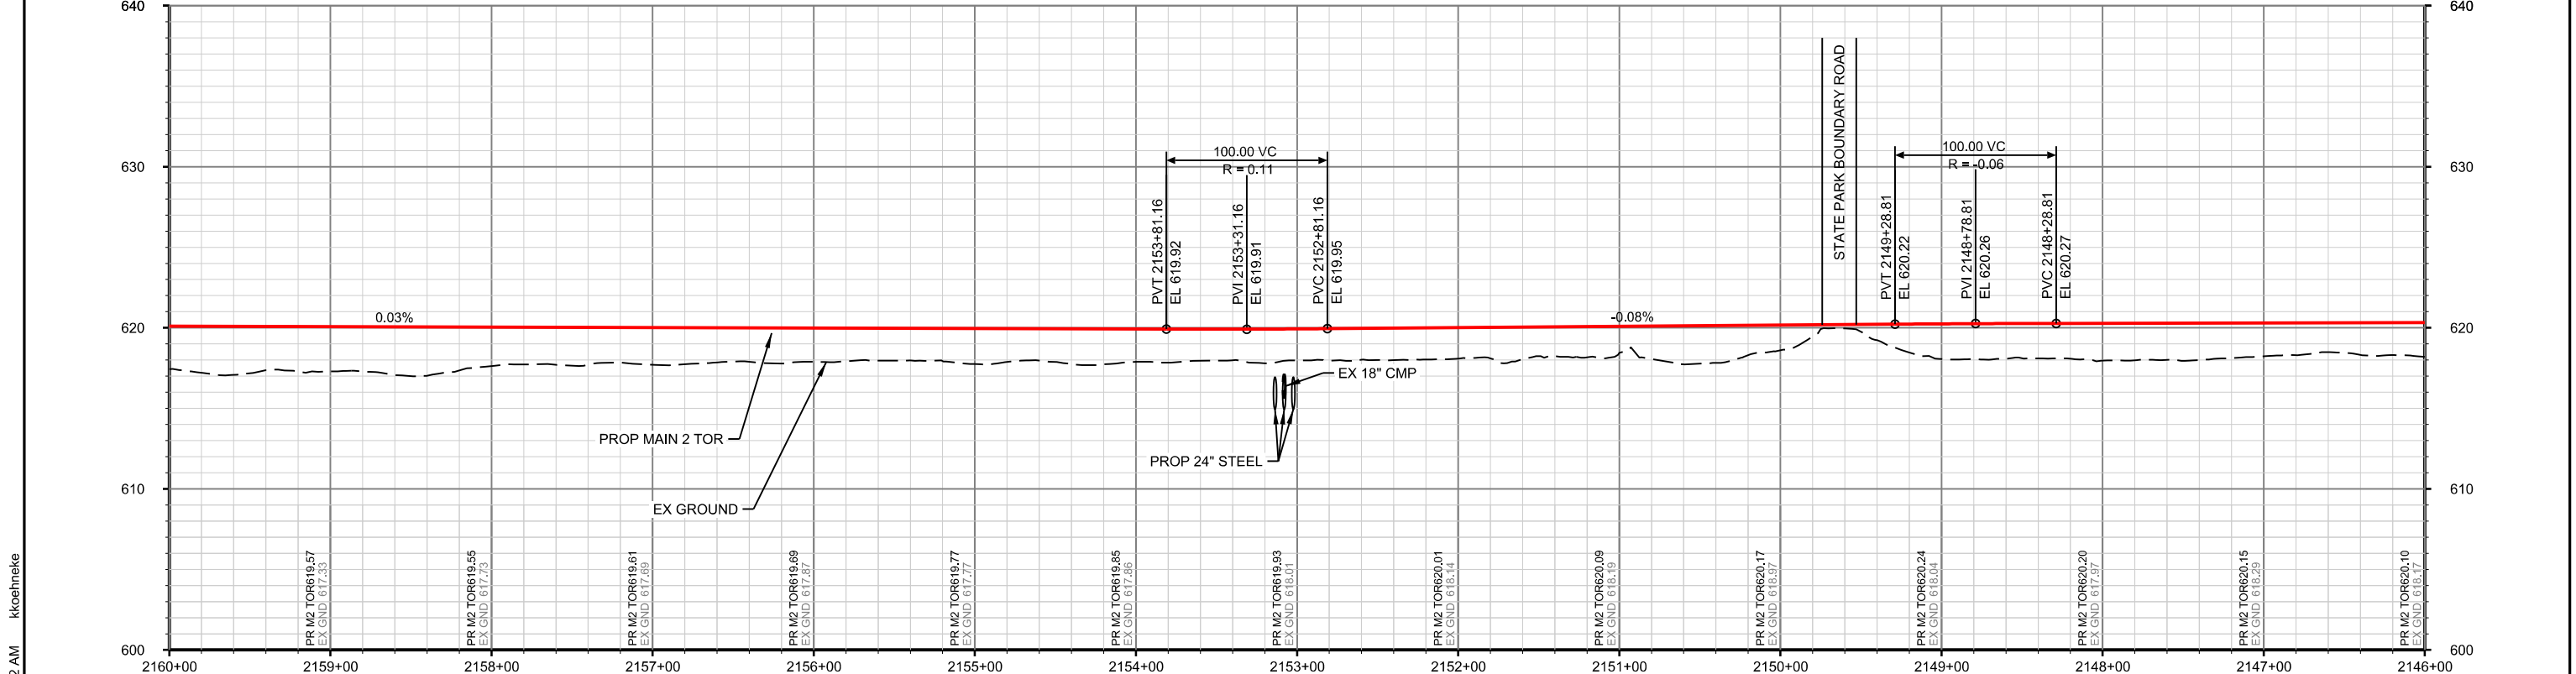

PLOT DATE: 6/22/2020 10:50:32 AM kkoehneke

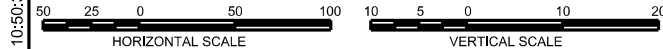

PROP MAIN 2 PROFILE

60% DESIGN - NOT FOR CONSTRUCTION

DRAWING RPP-067 OF RPP-095

AECOM

303 E. Wacker Drive, Suite 1400
Chicago, IL 60601
TEL: (312) 373-7700
www.aecom.com



**PATRICK
ENGINEERING**

ISSUE	DATE	DESCRIPTION
0	03/16/2020	60% DESIGN





NORTHERN INDIANA COMMUTER
TRANSPORTATION DISTRICT
33 East Highway 12
Chesterton, Indiana 46304



MICHIGAN CITY TO GARY, INDIANA


DESIGNED:	PEI-TJW
DRAWN:	PEI-TJW
CHECKED:	PEI-GTC
DATE:	03/16/2020

NICTD - SOUTH SHORE LINE - MP 32.2 TO 58.8 DOUBLE TRACK-NWI	
PLAN AND PROFILE STA 2146+00 TO 2160+00 MP 40.6 TO 40.9	
FILENAME	DT_DWG_RPP-001
SCALE	AS NOTED
SHEET	OF

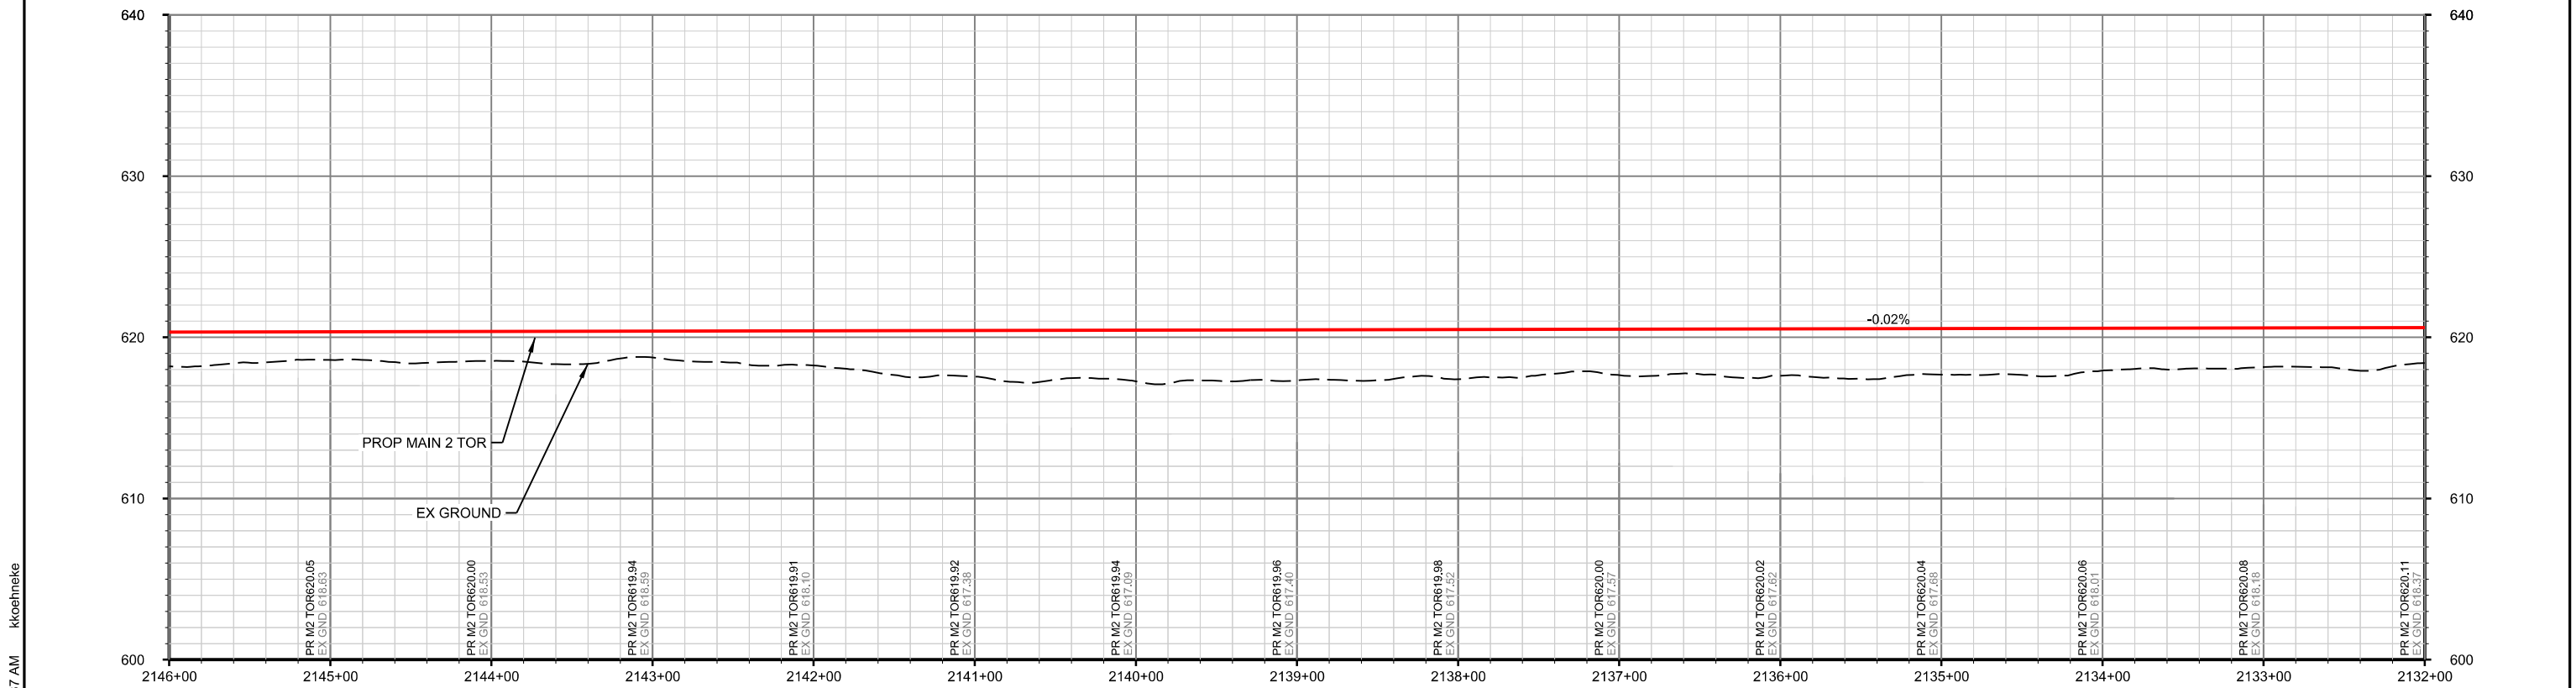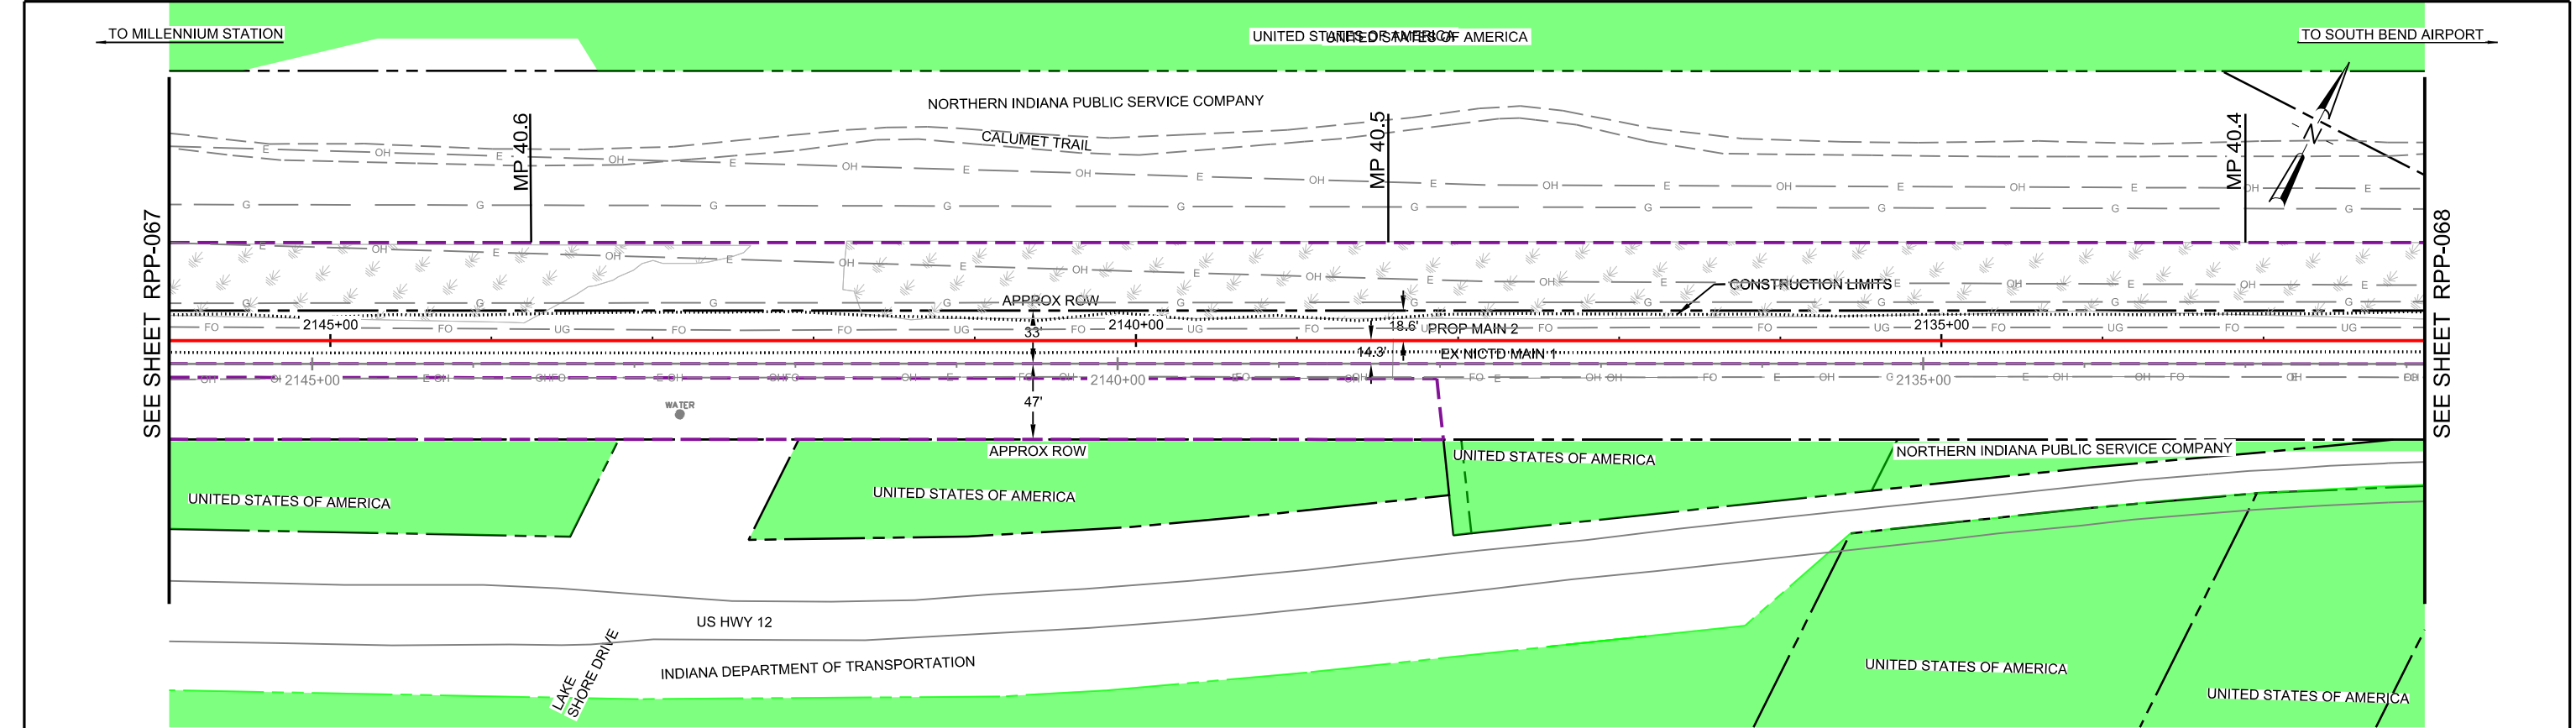

10:50:37 AM kkoehneke

PLOT DATE: 6/22/2020

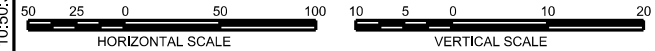

PROP MAIN 2 PROFILE

60% DESIGN - NOT FOR CONSTRUCTION

DRAWING RPP-068 OF RPP-095

AECOM

303 E. Wacker Drive, Suite 1400
Chicago, IL 60601
TEL: (312) 373-7700
www.aecom.com

**PATRICK
ENGINEERING**

ISSUE	DATE	DESCRIPTION
0	03/16/2020	60% DESIGN

NICTD

NORTHERN INDIANA COMMUTER
TRANSPORTATION DISTRICT
33 East Highway 12
Chesterton, Indiana 46304

**DOUBLE
TRACK
N·W·I**

Connectivity for Accelerated Growth



MICHIGAN CITY TO GARY, INDIANA

DESIGNED:	PEI-TJW
DRAWN:	PEI-TJW
CHECKED:	PEI-GTC
DATE:	03/16/2020


NICTD - SOUTH SHORE LINE - MP 32.2 TO 58.8
DOUBLE TRACK-NWI

**PLAN AND PROFILE
STA 2132+00 TO 2146+00
MP 40.4 TO 40.6**

FILENAME	DT_DWG_RPP-001	SHEET
SCALE	AS NOTED	OF

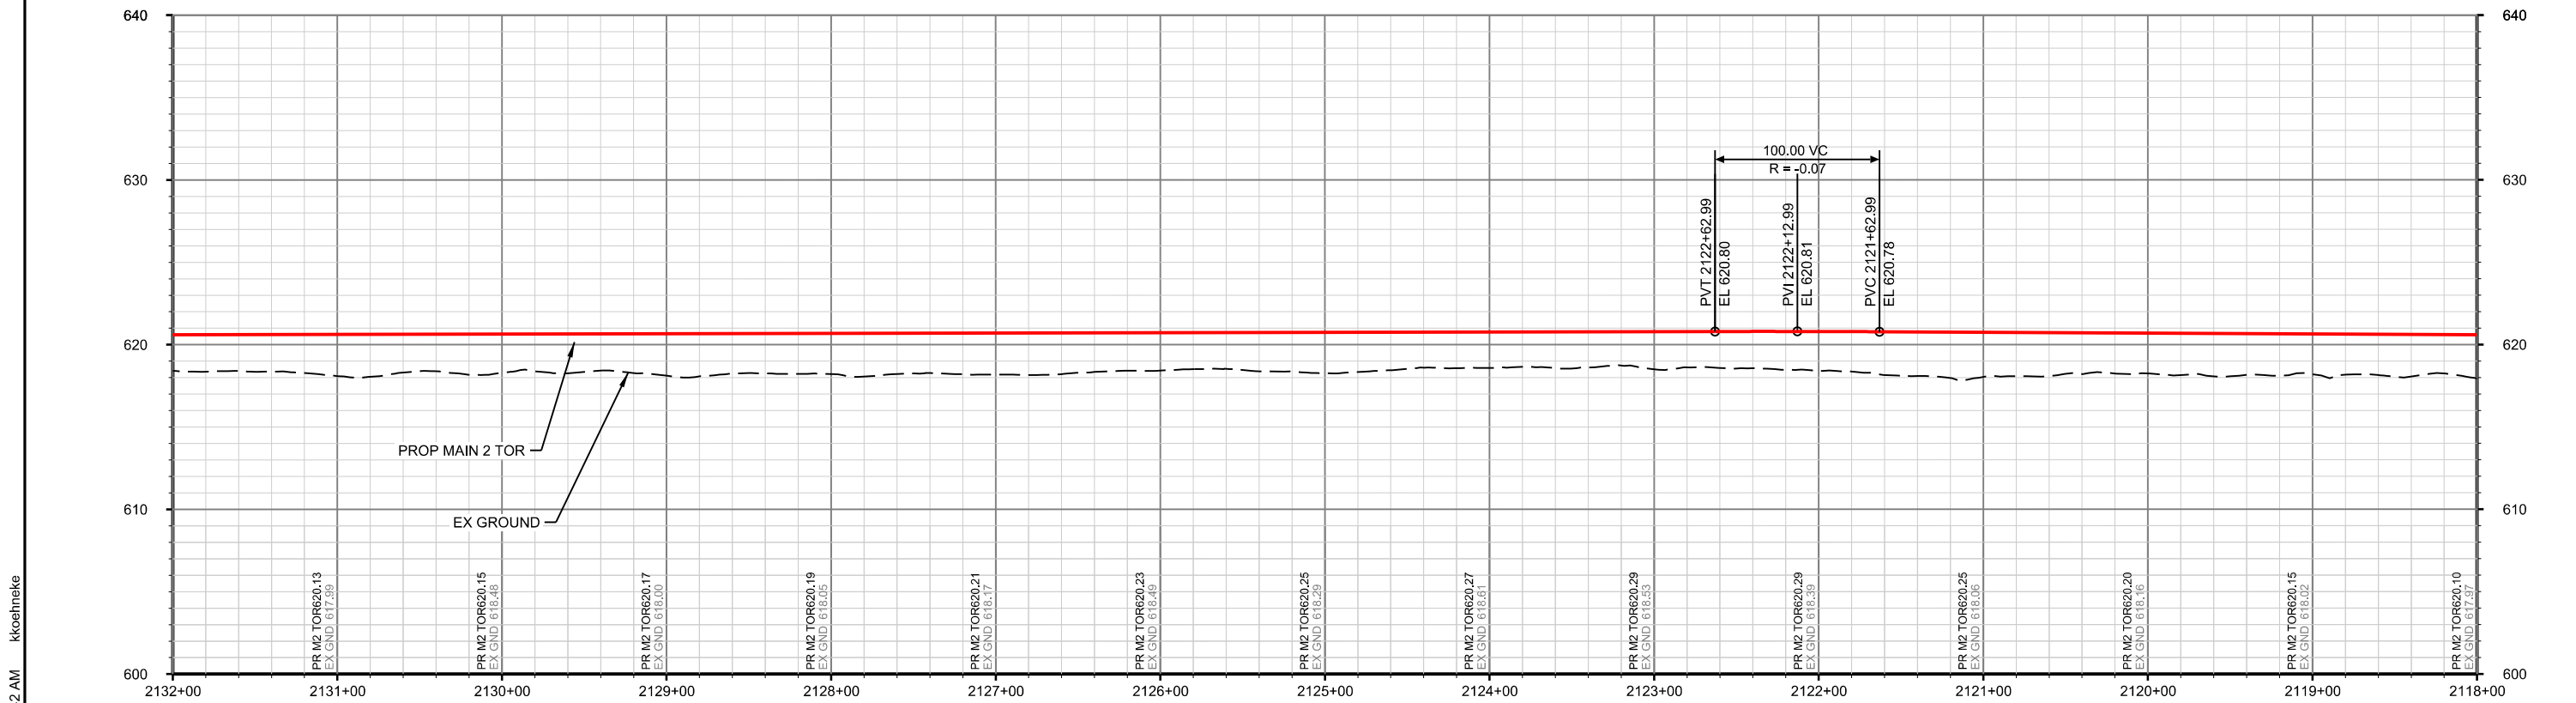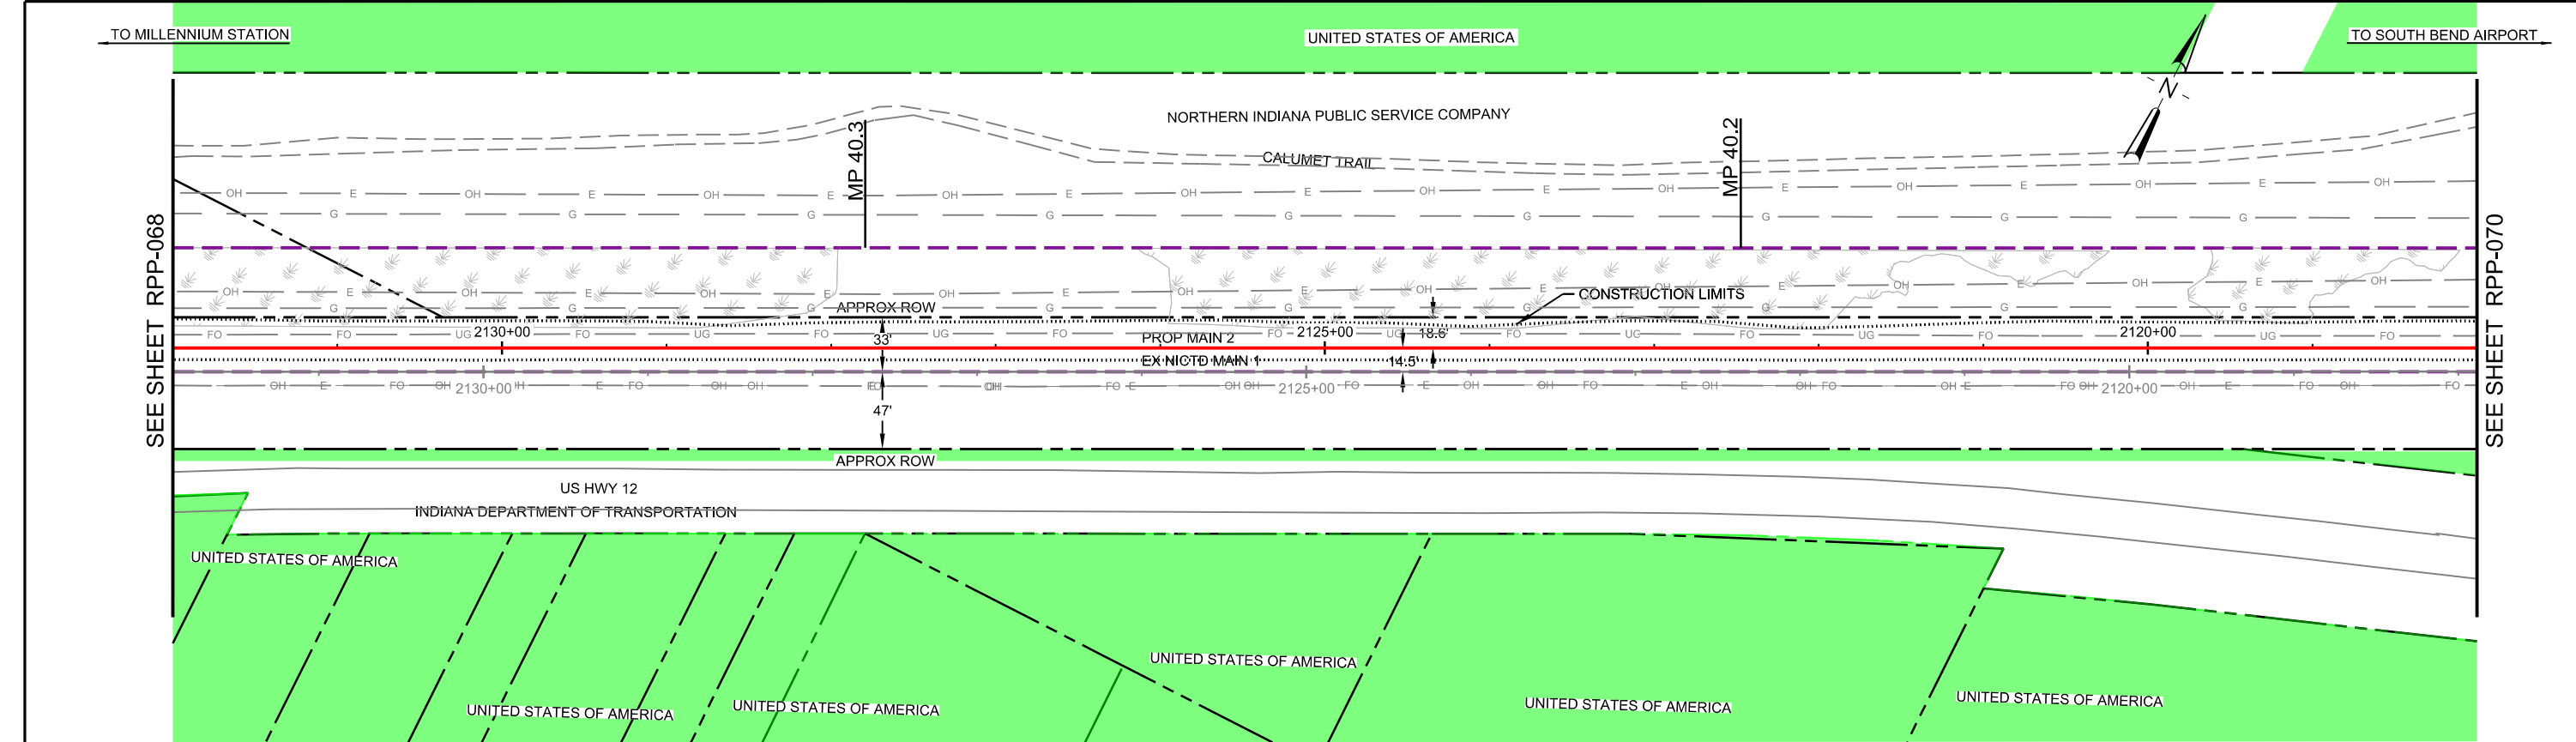

PLOT DATE: 6/22/2020 10:50:42 AM kkoehneke

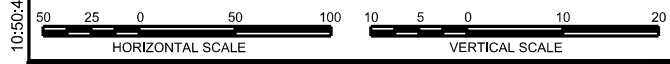

PROP MAIN 2 PROFILE

60% DESIGN - NOT FOR CONSTRUCTION

DRAWING RPP-069 OF RPP-095

DESIGNED: PEI-TJW
DRAWN: PEI-TJW
CHECKED: PEI-GTC
DATE: 03/16/2020

FILENAME: DT_DWG_RPP-001
SCALE: AS NOTED

SHEET OF

NICTD - SOUTH SHORE LINE - MP 32.2 TO 58.8
DOUBLE TRACK-NWI

PLAN AND PROFILE
STA 2118+00 TO 2132+00
MP 40.1 TO 40.4

AECOM

303 E. Wacker Drive, Suite 1400
Chicago, IL 60601
TEL: (312) 373-7700
www.aecom.com

PATRICK ENGINEERING

0	03/16/2020	60% DESIGN
ISSUE	DATE	DESCRIPTION



NICTD

NORTHERN INDIANA COMMUTER
TRANSPORTATION DISTRICT
33 East Highway 12
Chesterton, Indiana 46304


DOUBLE TRACK N.W.I.

Connectivity for Accelerated Growth

MICHIGAN CITY TO GARY, INDIANA

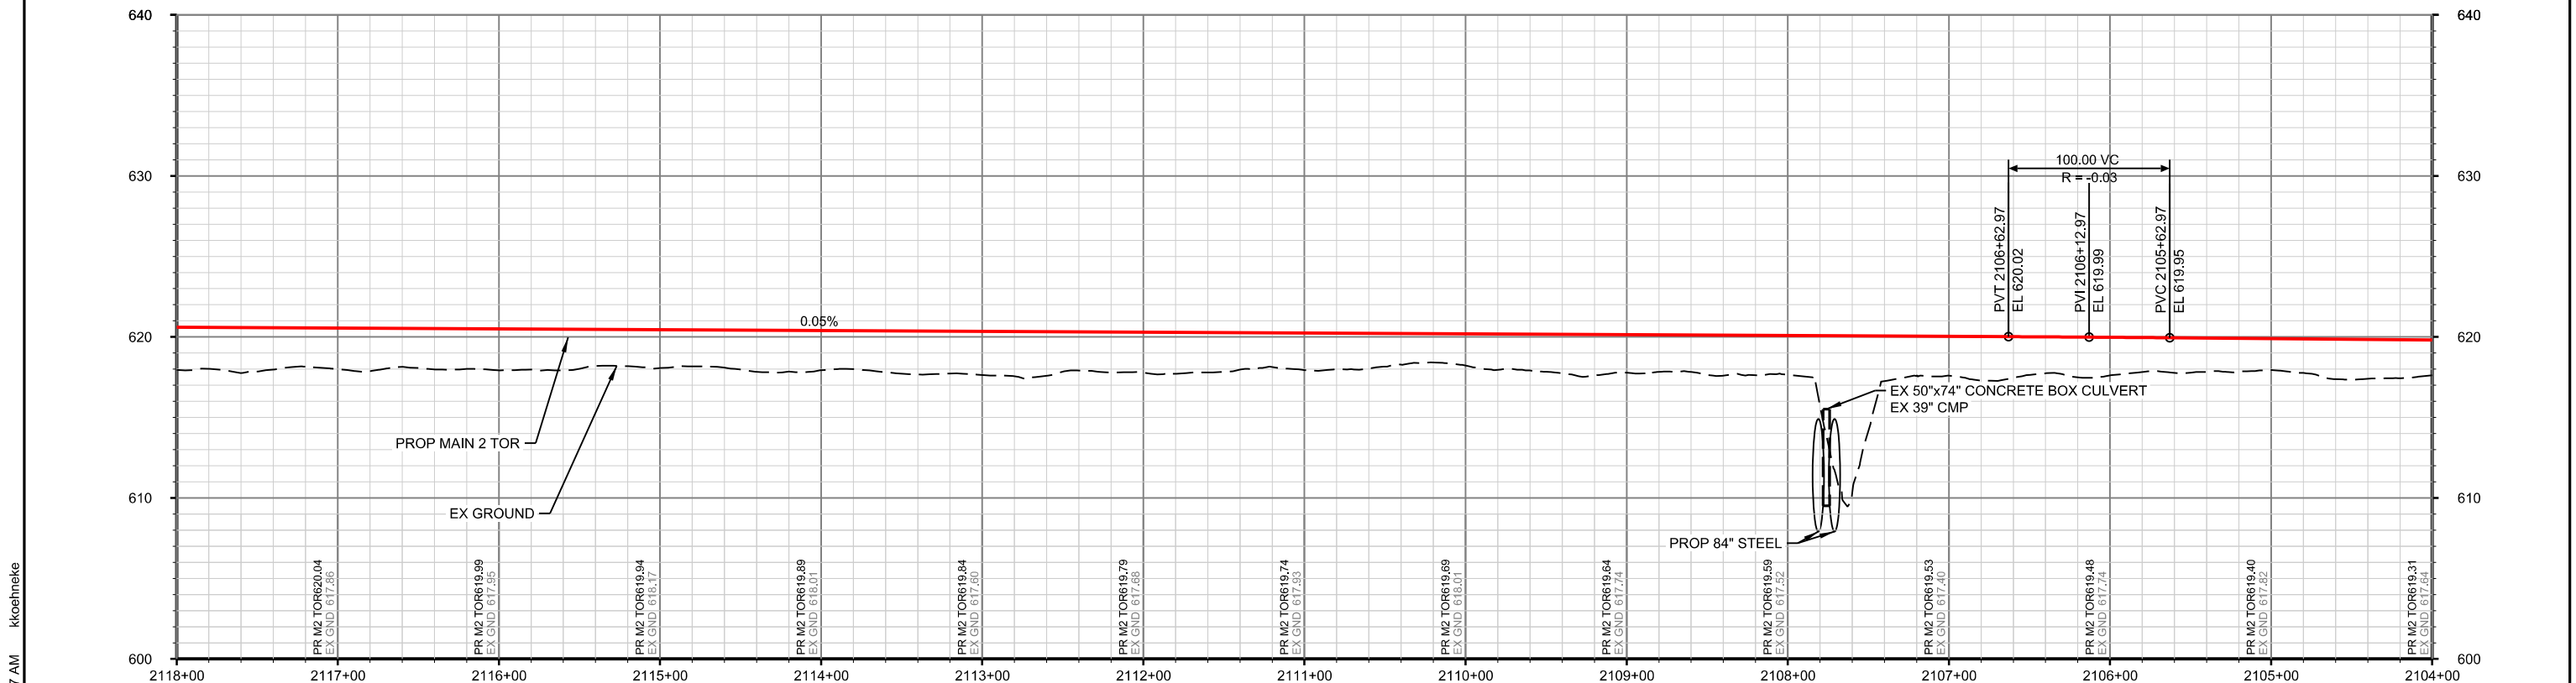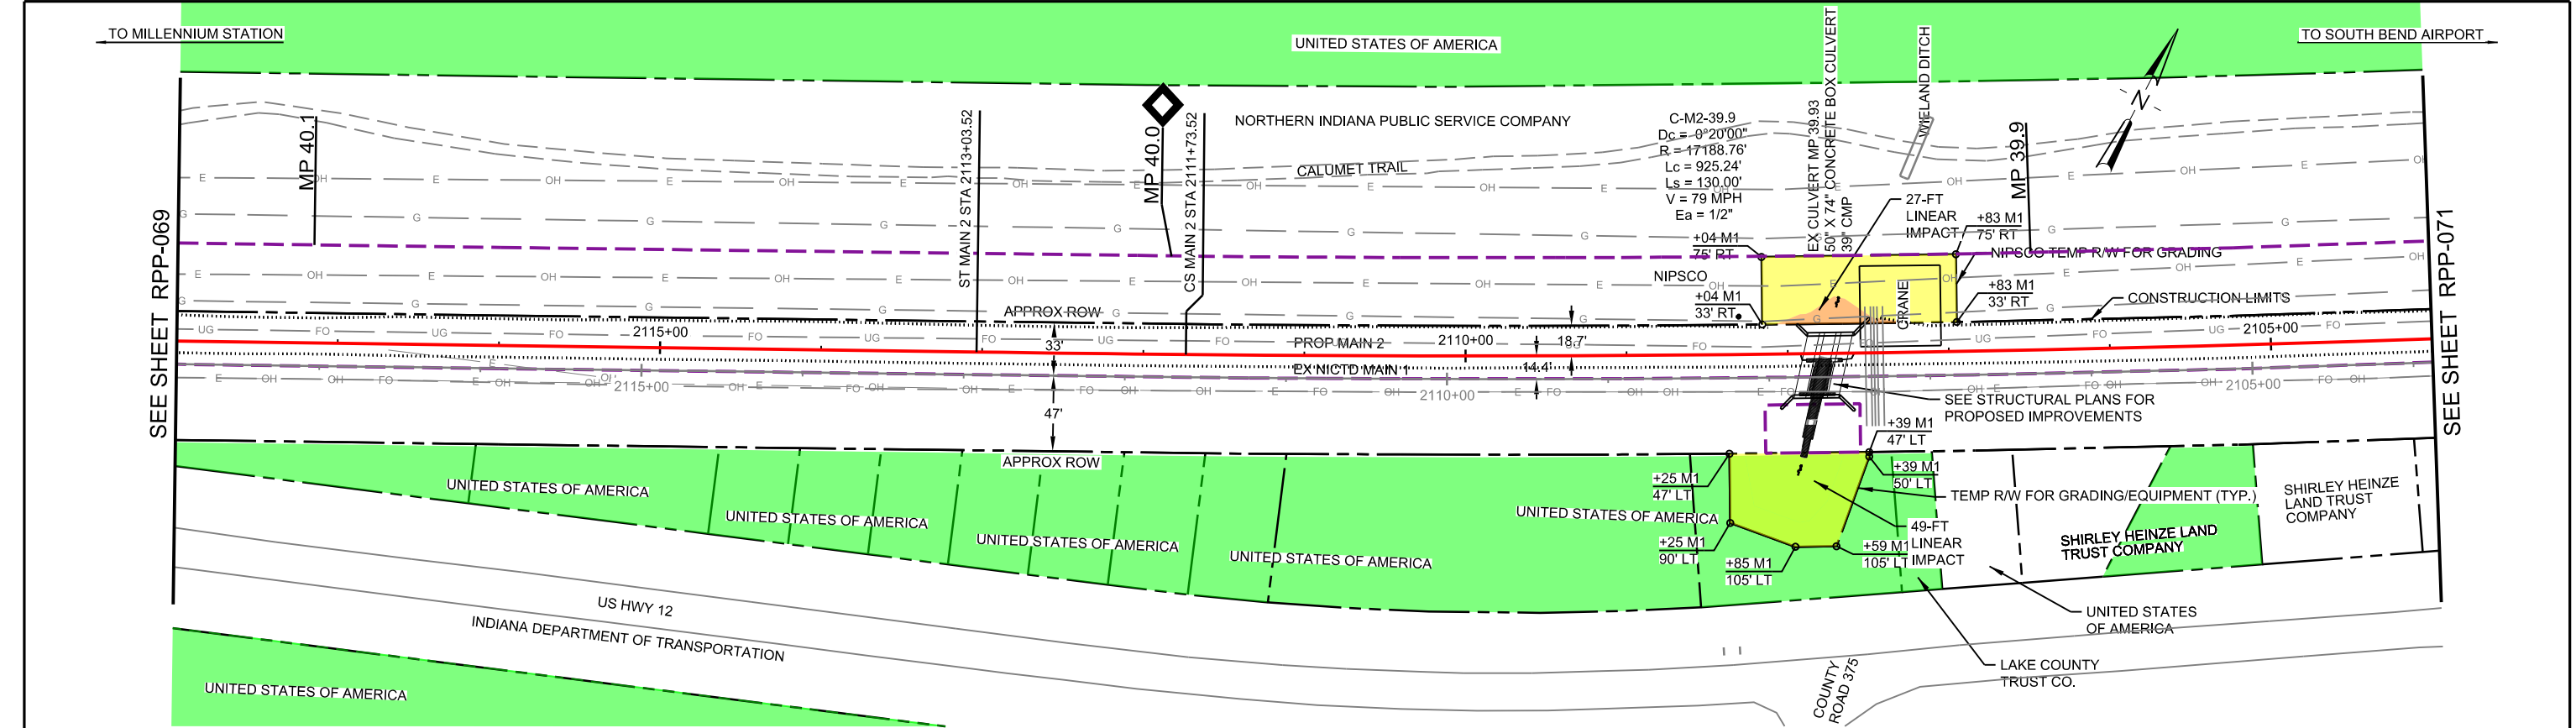

10:50:47 AM kkoehneke
PLOT DATE: 6/22/2020


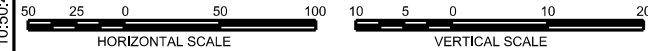


PROP MAIN 2 PROFILE


60% DESIGN - NOT FOR CONSTRUCTION

DRAWING RPP-070 OF RPP-095

AECOM 303 E. Wacker Drive, Suite 1400 Chicago, IL 60601 TEL: (312) 373-7700 www.aecom.com	PATRICK ENGINEERING			NICTD NORTHERN INDIANA COMMUTER TRANSPORTATION DISTRICT 33 East Highway 12 Chesterton, Indiana 46304	DOUBLE TRACK N.W.I. Connectivity for Accelerated Growth MICHIGAN CITY TO GARY, INDIANA	DESIGNED: PEI-TJW	NICTD - SOUTH SHORE LINE - MP 32.2 TO 58.8 DOUBLE TRACK-NWI	PLAN AND PROFILE STA 2104+00 TO 2118+00 MP 39.8 TO 40.1	
		DRAWN: PEI-TJW	DATE: 03/16/2020			FILENAME: DT_DWG_RPP-001			
		ISSUE	DATE	DESCRIPTION		CHECKED: PEI-GTC		SCALE: AS NOTED	OF

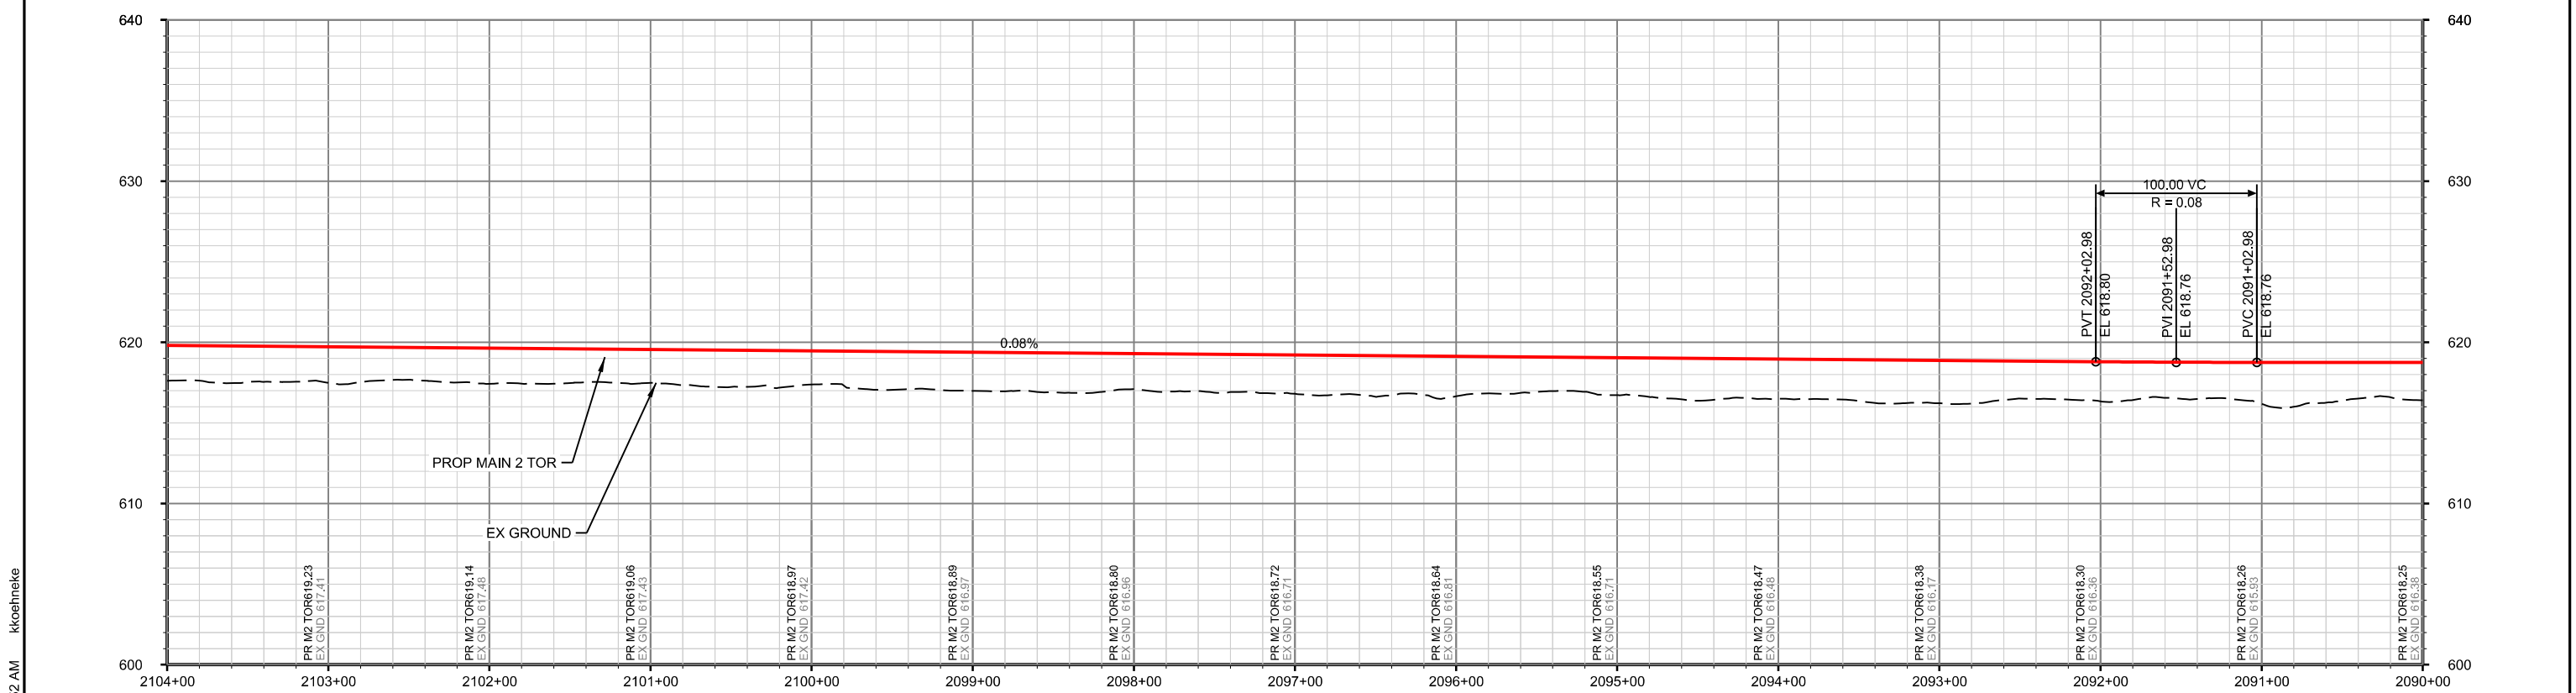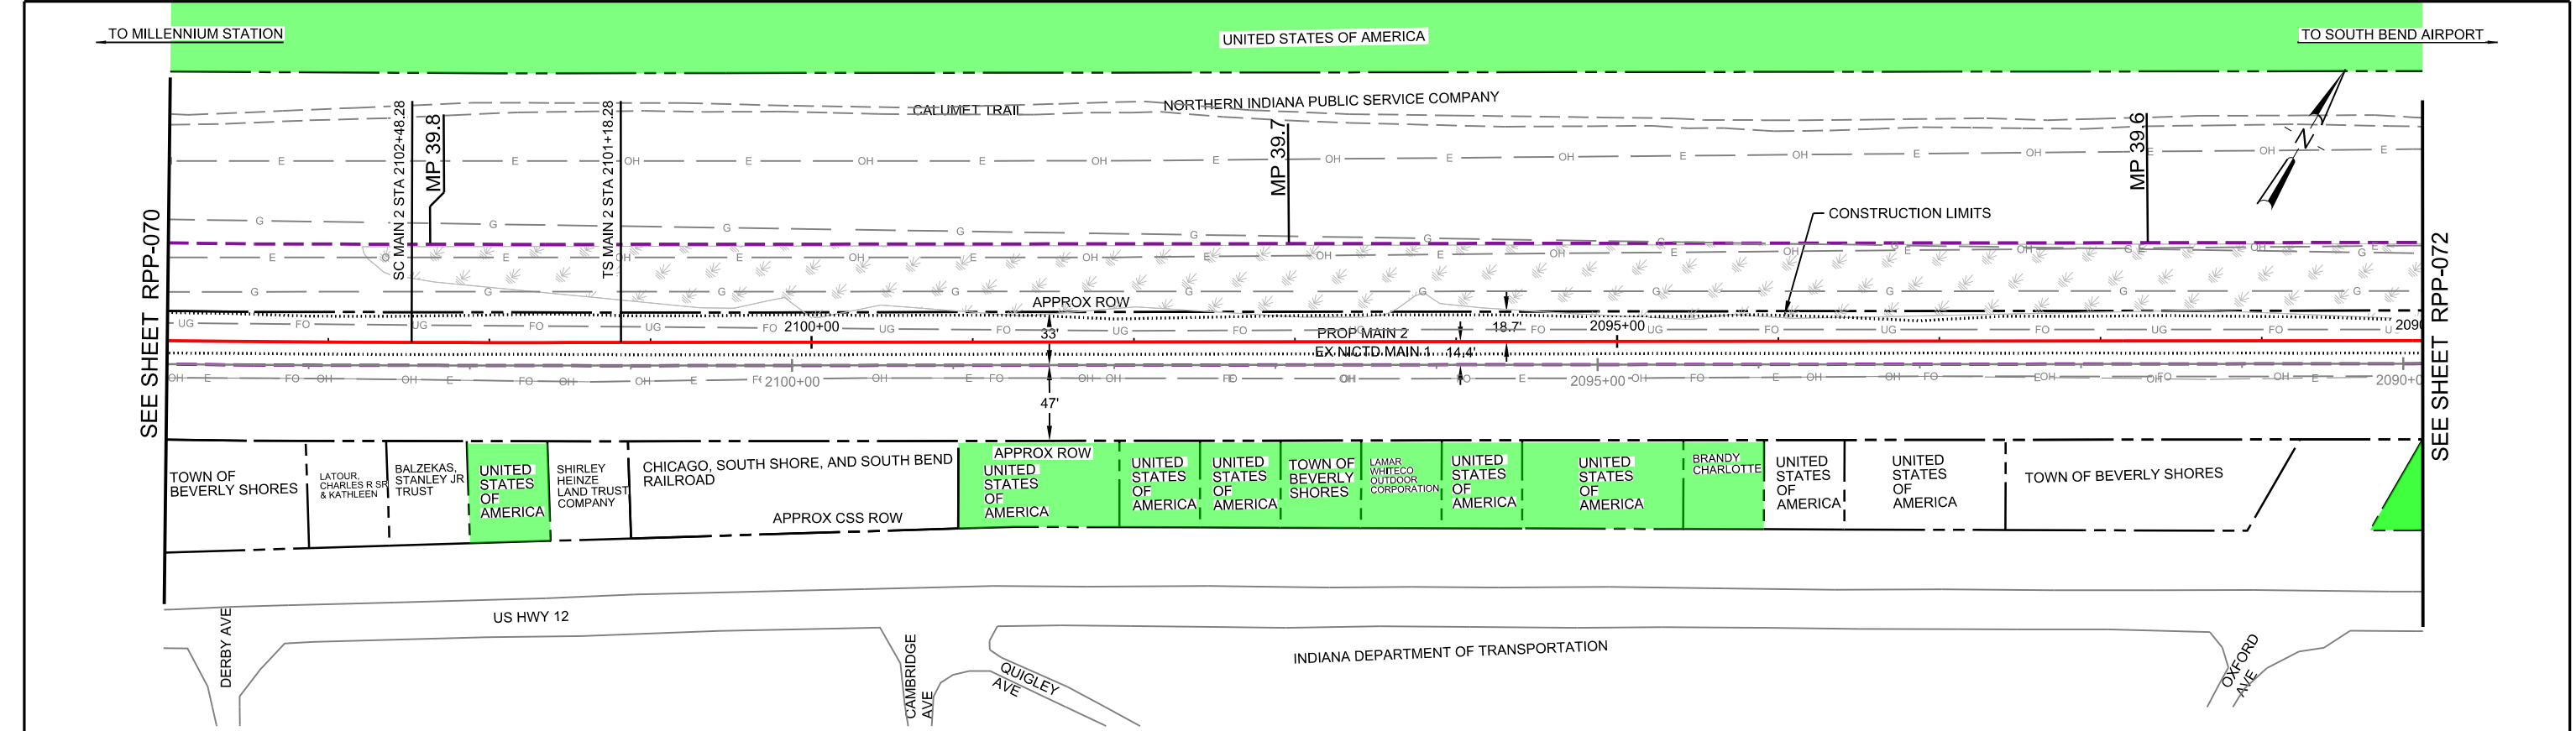

10:50:52 AM kkoehneke
PLOT DATE: 6/22/2020

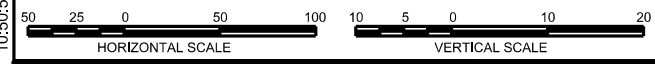

AECOM
303 E. Wacker Drive, Suite 1400
Chicago, IL 60601
TEL: (312) 373-7700
www.aecom.com

PATRICK
ENGINEERING

ISSUE	DATE	DESCRIPTION
0	03/16/2020	60% DESIGN

NICTD
NORTHERN INDIANA COMMUTER
TRANSPORTATION DISTRICT
33 East Highway 12
Chesterton, Indiana 46304

DOUBLE TRACK
N.W.I.
Connectivity for Accelerated Growth
MICHIGAN CITY TO GARY, INDIANA

60% DESIGN - NOT FOR CONSTRUCTION

DESIGNED: PEI-TJW
DRAWN: PEI-TJW
CHECKED: PEI-GTC
DATE: 03/16/2020



FILENAME
SCALE



DT_DWG_RPP-001
AS NOTED

DRAWING
RPP-071 OF RPP-095


PLAN AND PROFILE
STA 2090+00 TO 2104+00
MP 39.6 TO 39.8

SHEET
OF

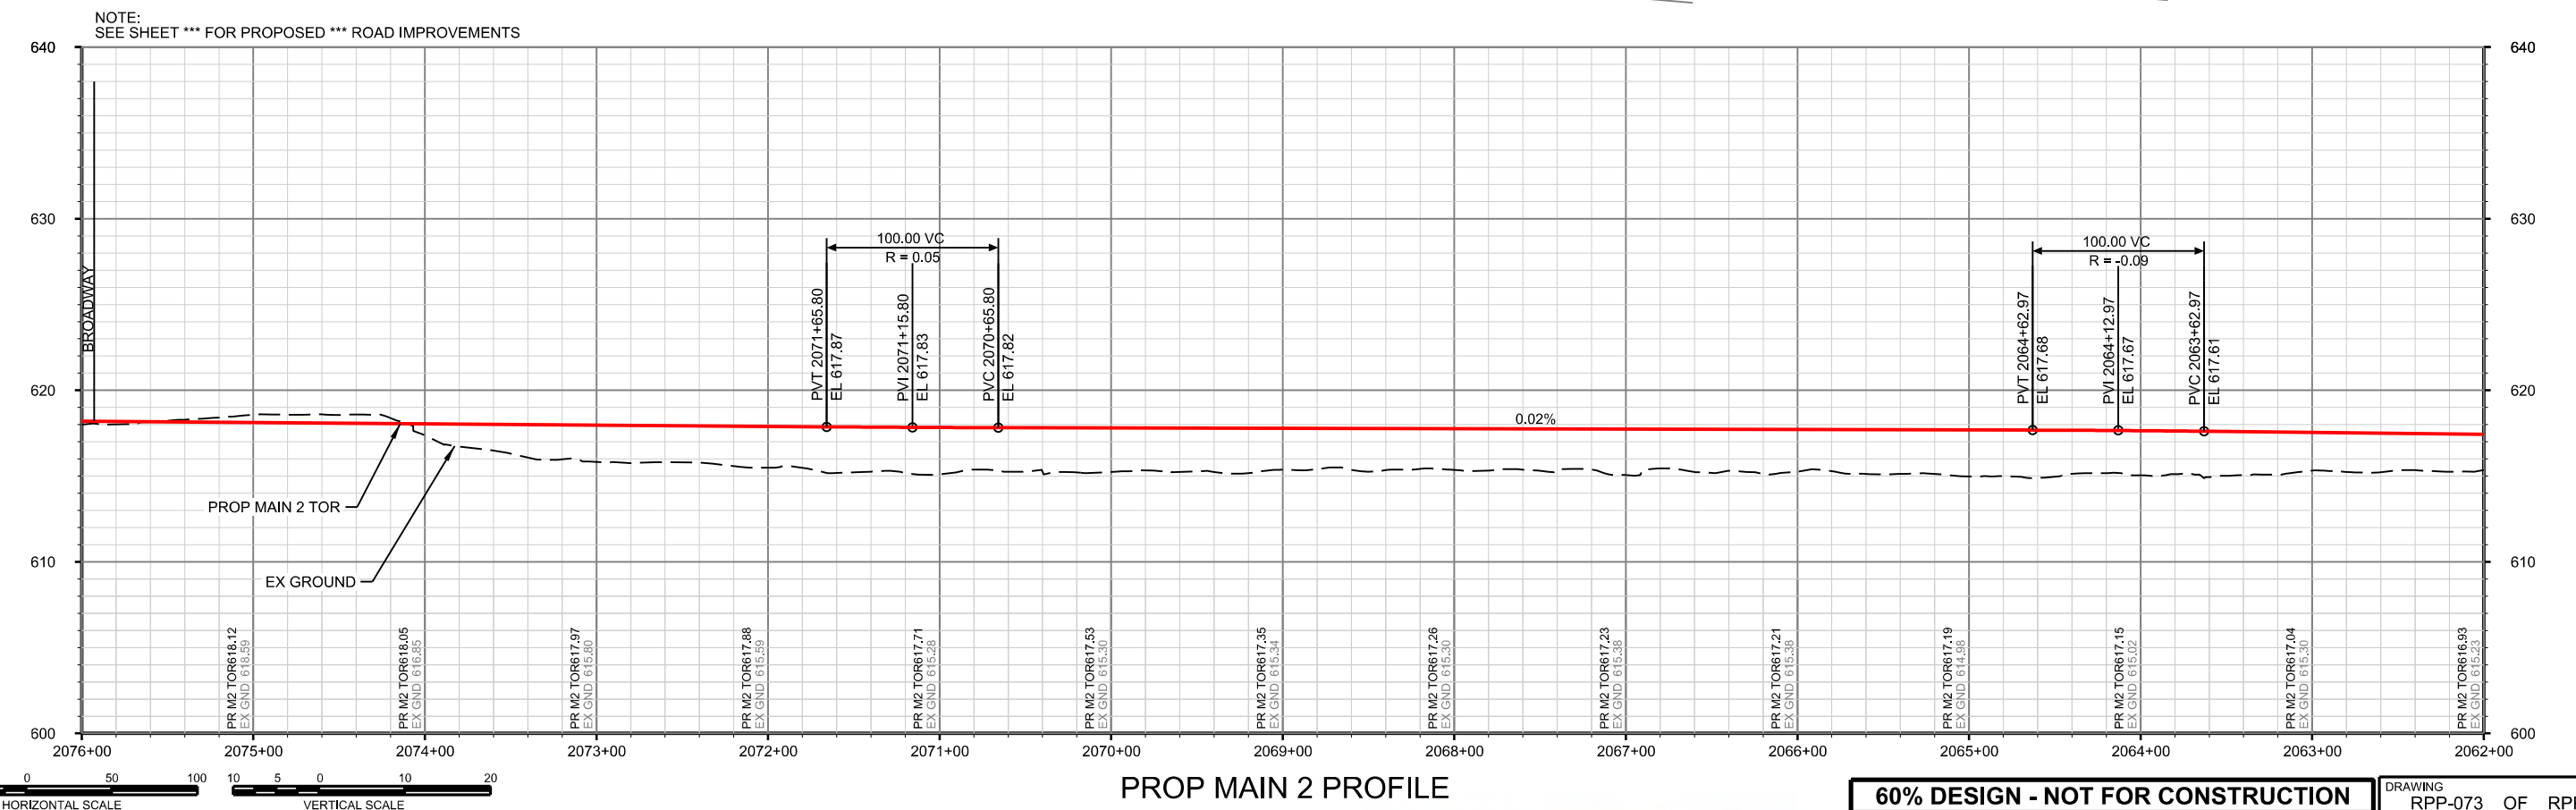
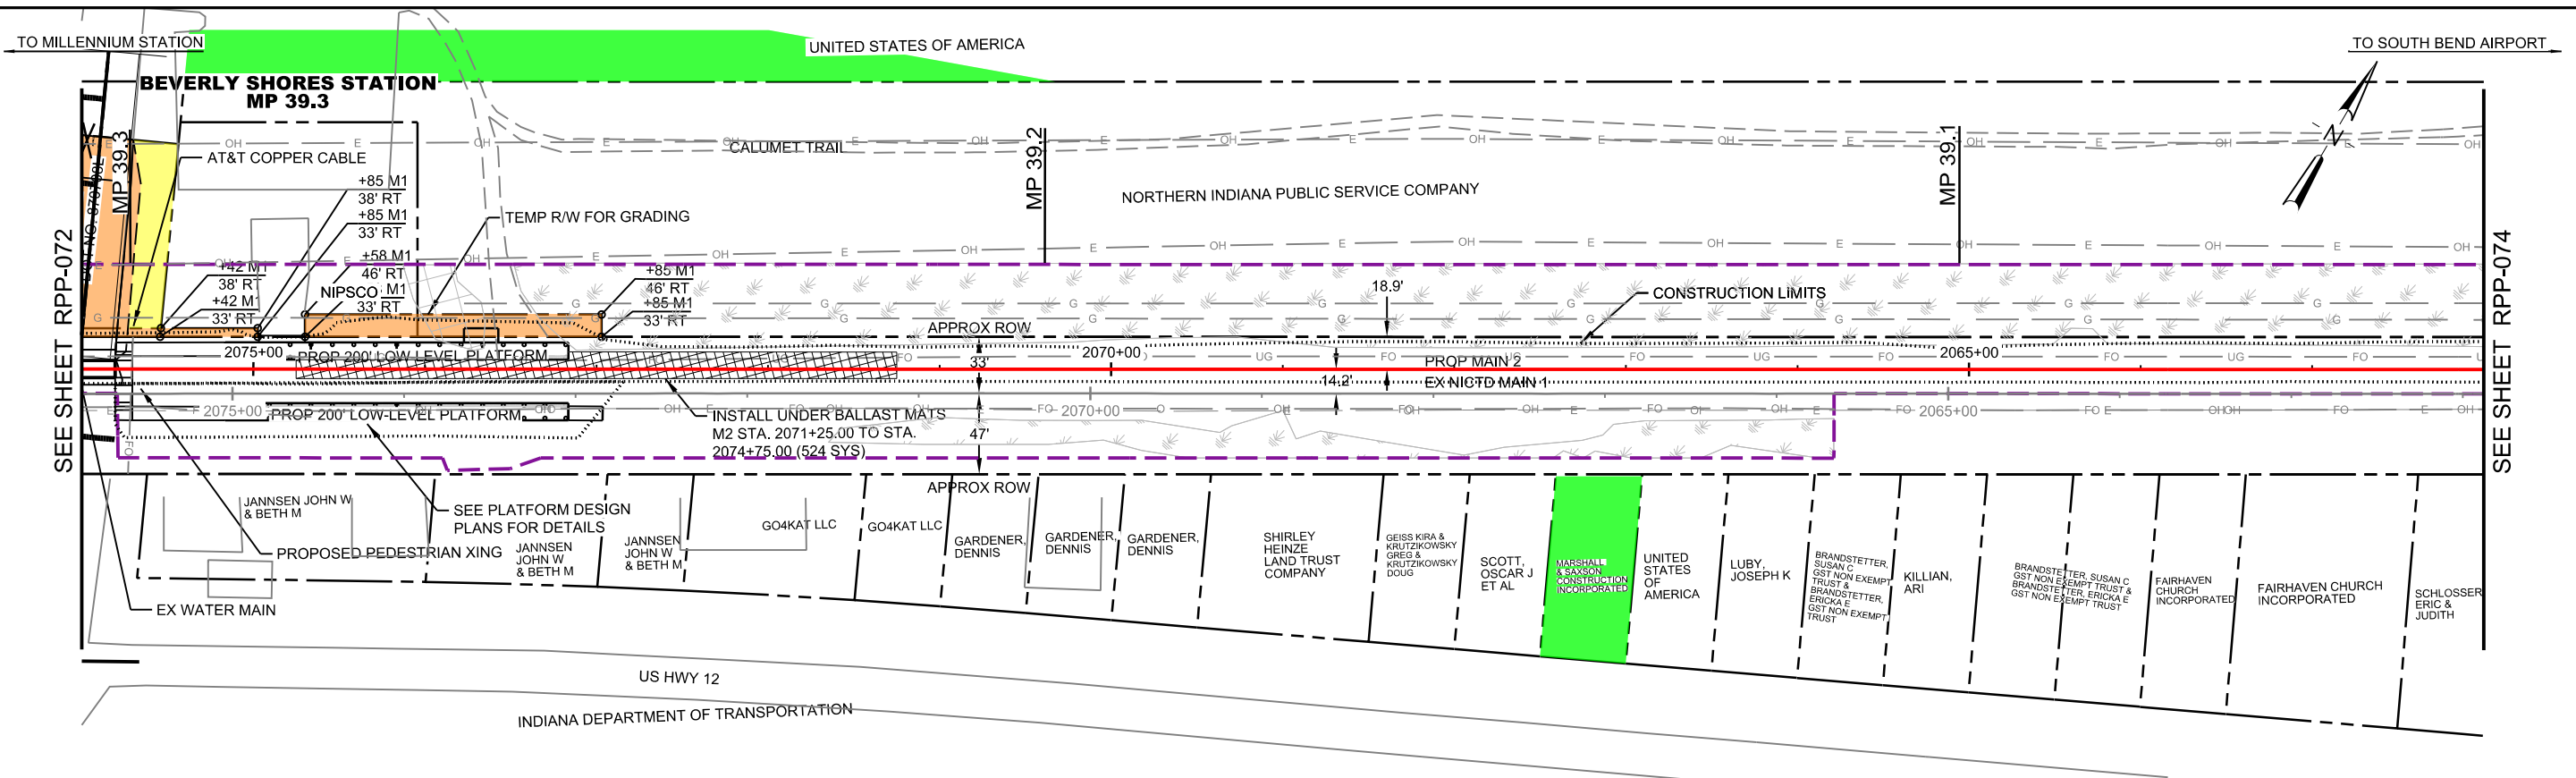


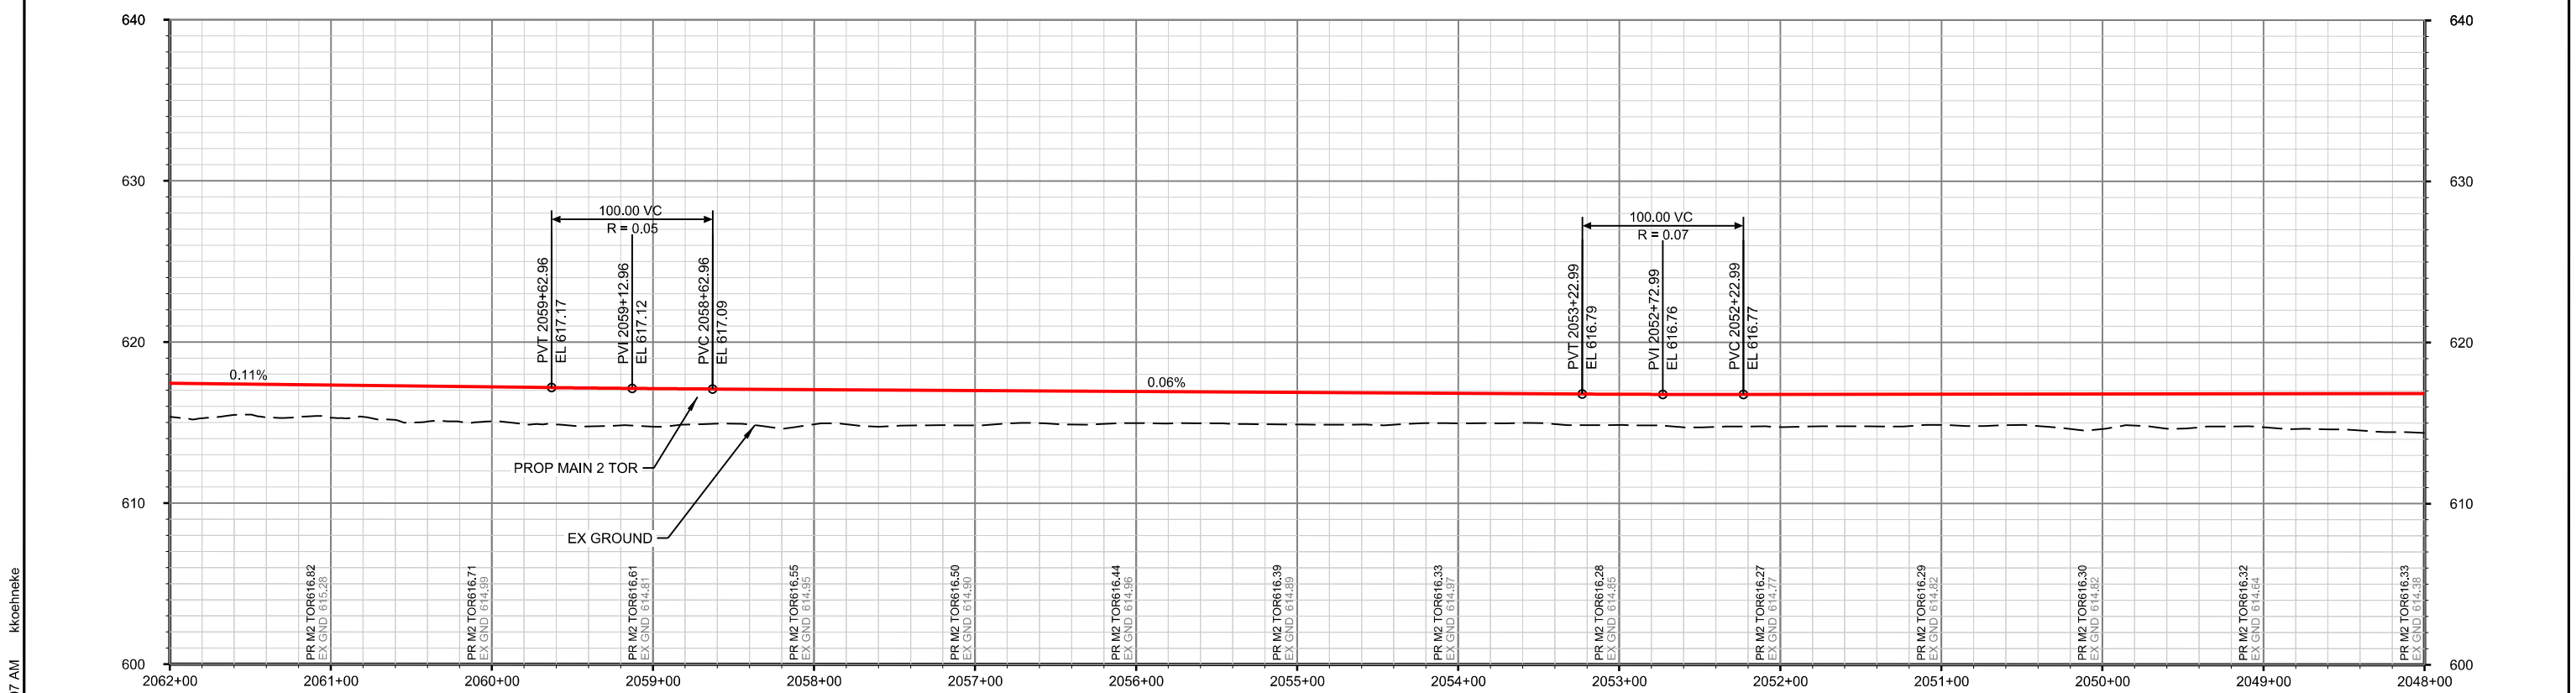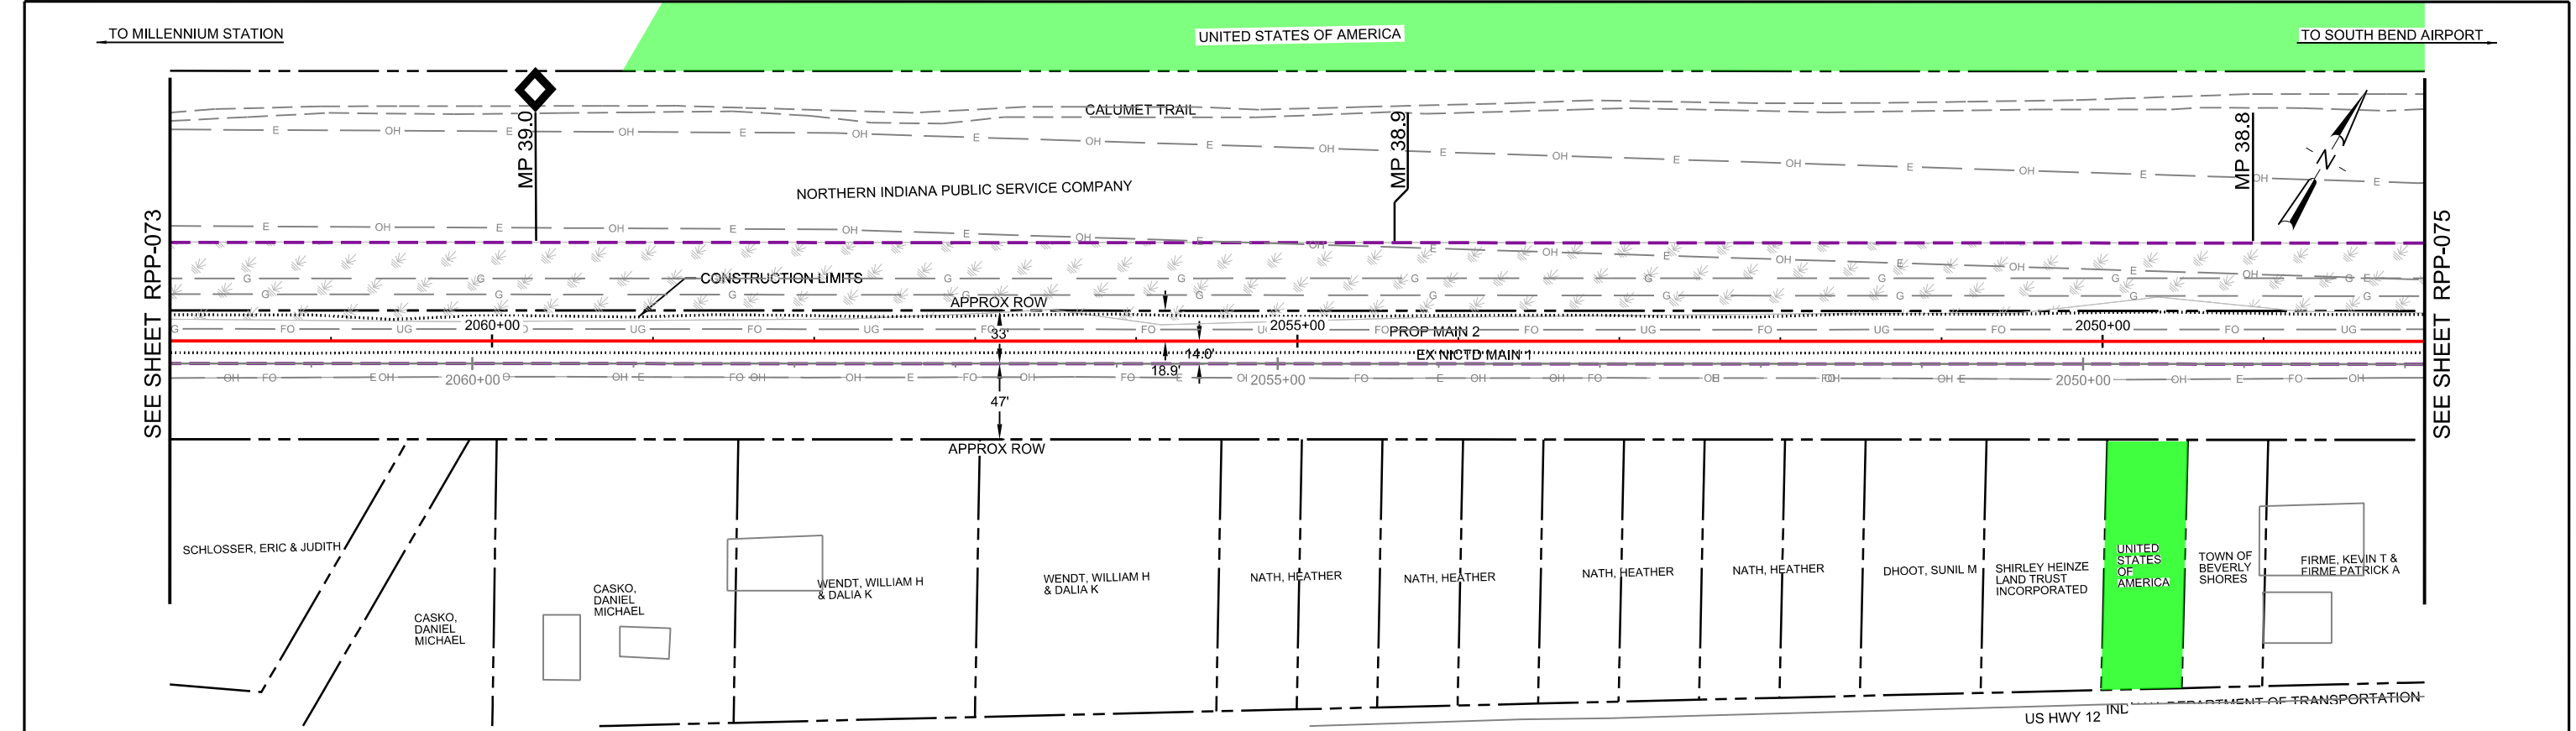

PLOT DATE: 6/22/2020 10:51:07 AM kkoehnke

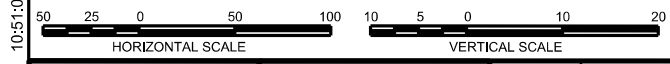

AECOM 303 E. Wacker Drive, Suite 1400 Chicago, IL 60601 TEL: (312) 373-7700 www.aecom.com	PATRICK ENGINEERING	0		03/16/2020	60% DESIGN
		ISSUE	DATE	DESCRIPTION	
NICTD NORTHERN INDIANA COMMUTER TRANSPORTATION DISTRICT 33 East Highway 12 Chesterton, Indiana 46304		DOUBLE TRACK N.W.I Connectivity for Accelerated Growth		MICHIGAN CITY TO GARY, INDIANA	
60% DESIGN - NOT FOR CONSTRUCTION		DESIGNED: PEI-TJW	NICTD - SOUTH SHORE LINE - MP 32.2 TO 58.8		
		DRAWN: PEI-TJW	DOUBLE TRACK-NWI		
		CHECKED: PEI-GTC	PLAN AND PROFILE		
		DATE: 03/16/2020	STA 2048+00 TO 2062+00		
			MP 38.8 TO 39.0		
		FILENAME	DT_DWG_RPP-001	SHEET	
		SCALE	AS NOTED	OF	

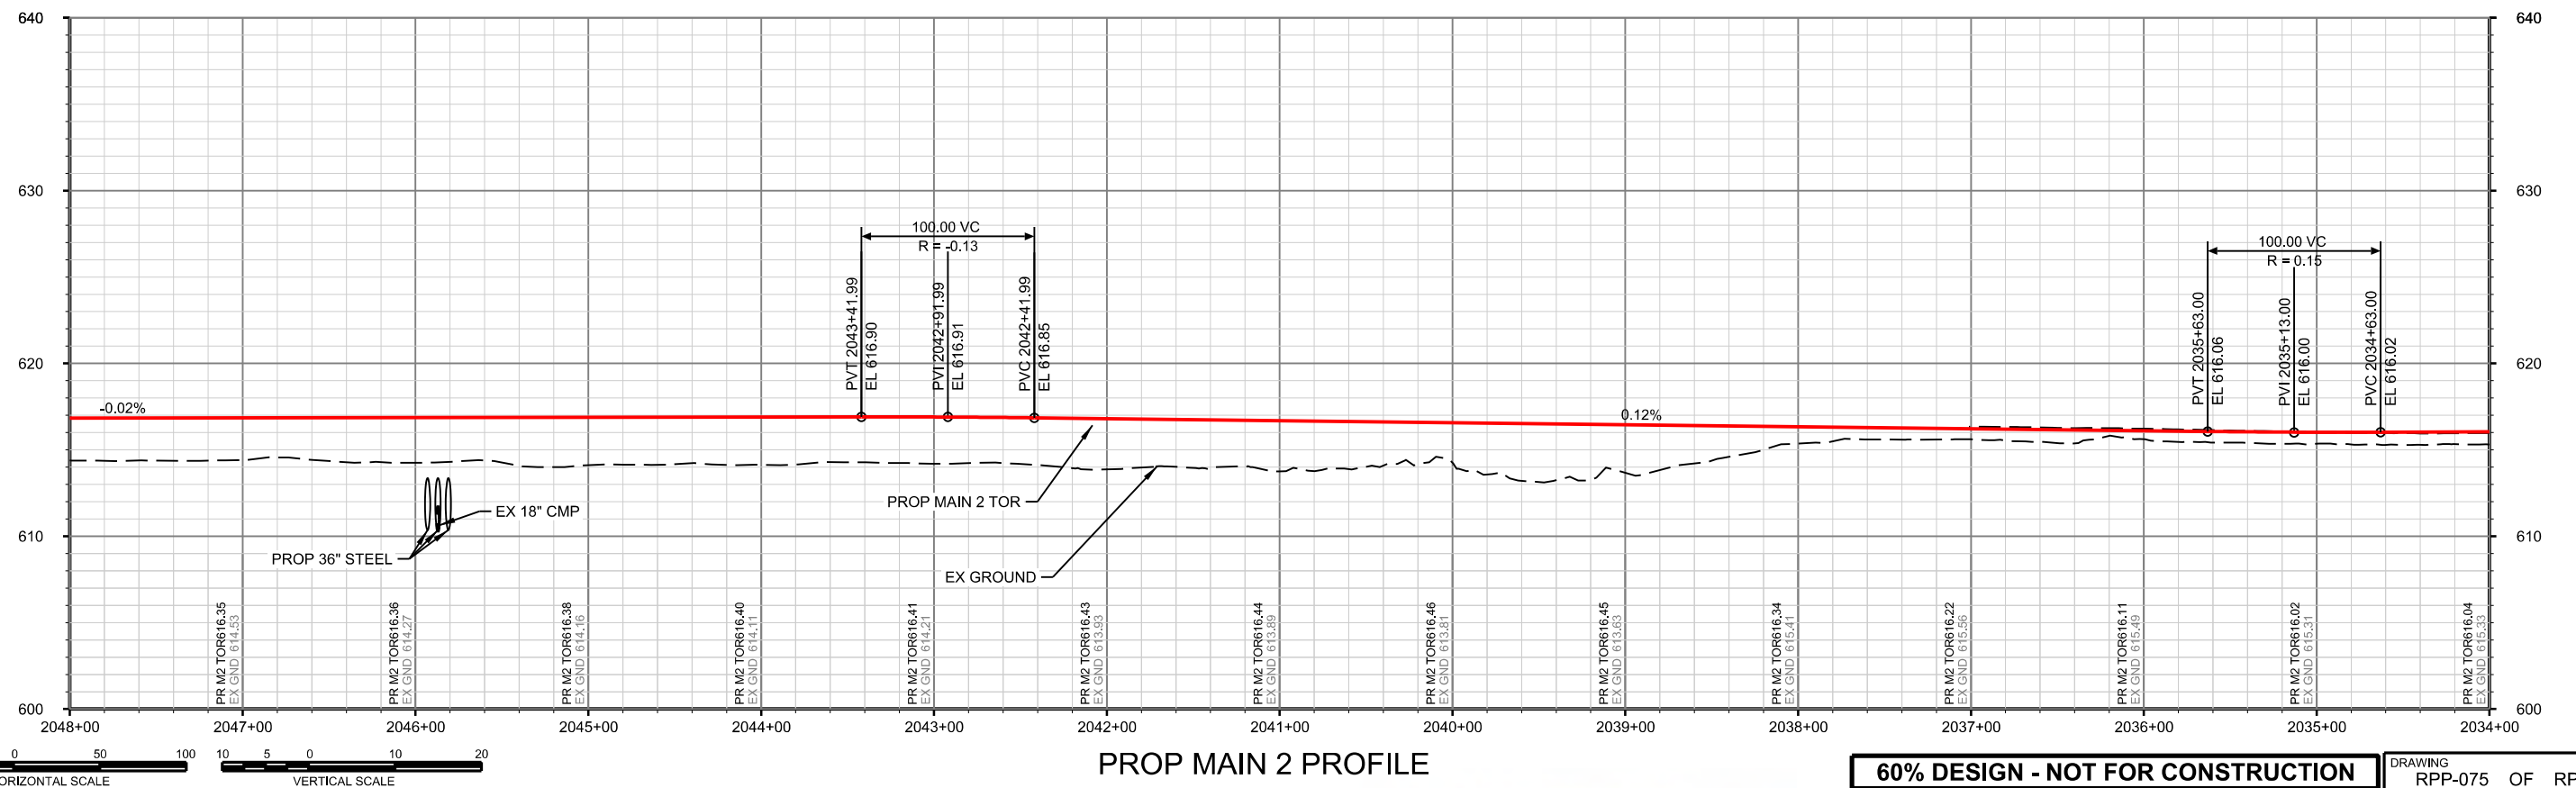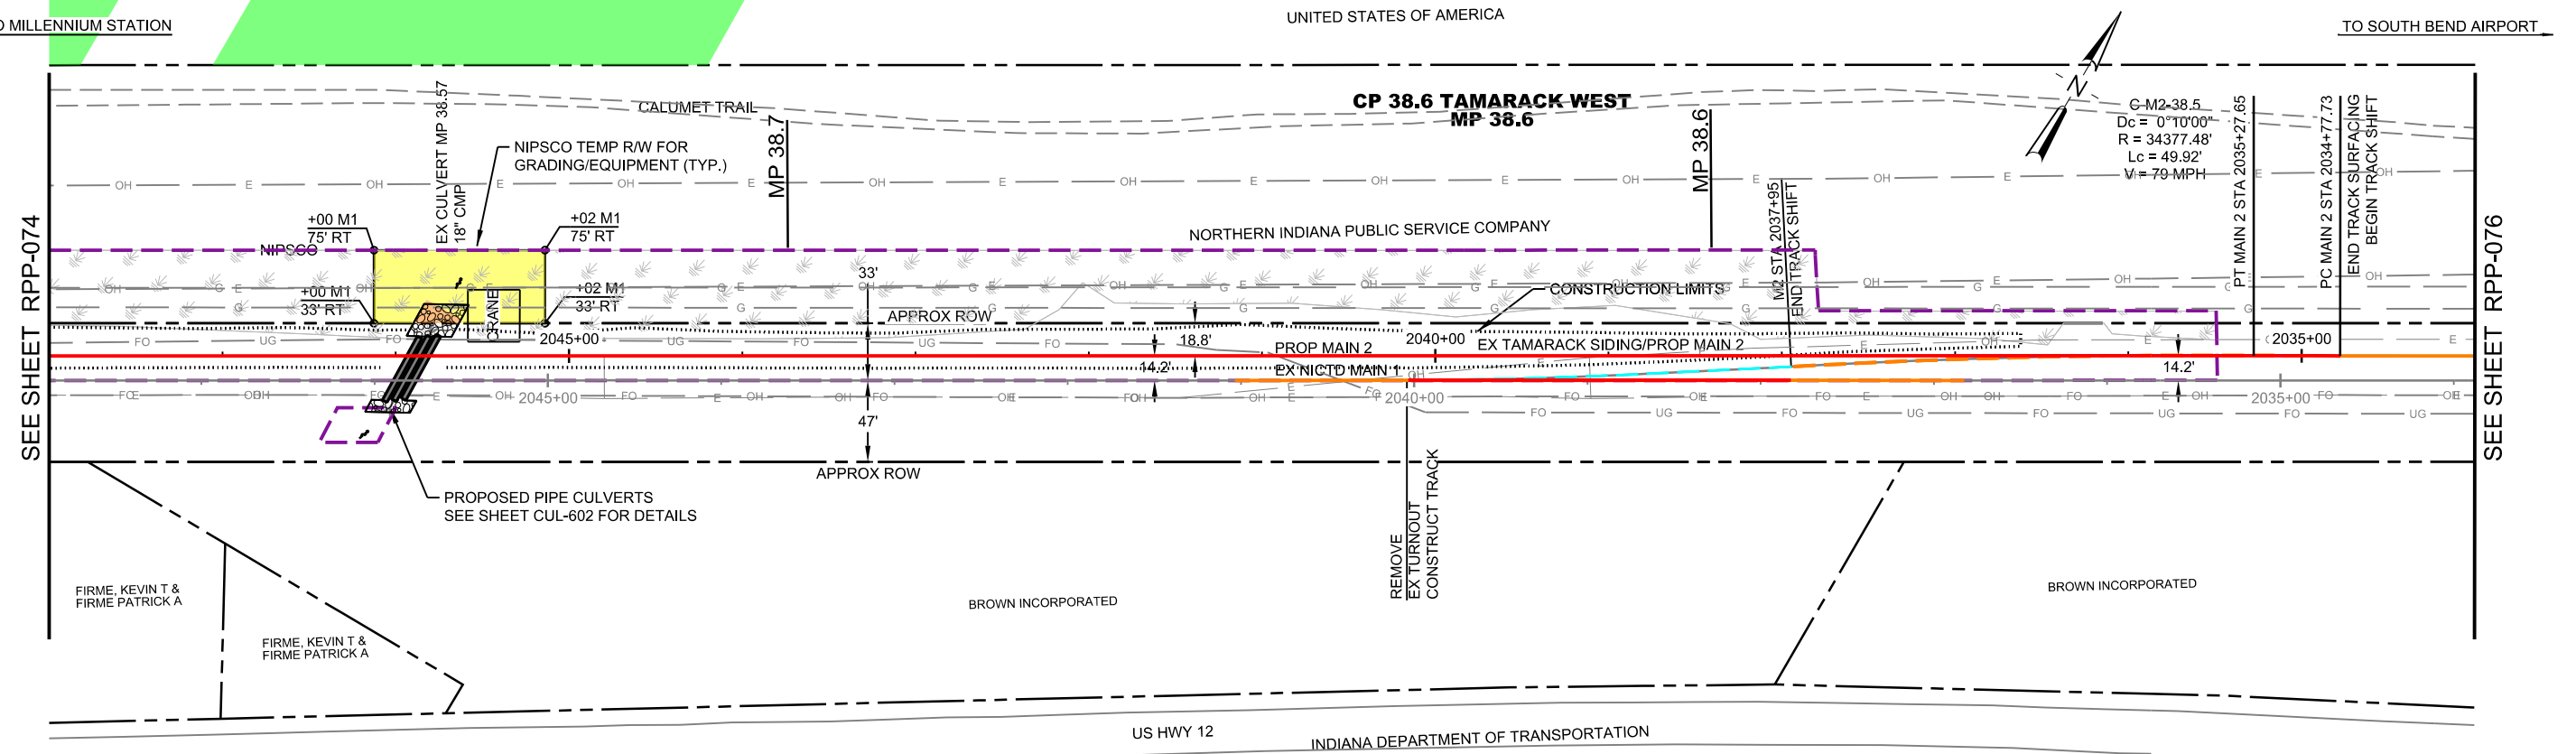

60% DESIGN - NOT FOR CONSTRUCTION	DRAWING RPP-075 OF RPP-095
--	-------------------------------

DESIGNED:	PEI-TJW
DRAWN:	PEI-TJW
CHECKED:	PEI-GTC
DATE:	03/16/2020

NICTD - SOUTH SHORE LINE - MP 32.2 TO 58.8
DOUBLE TRACK-NWI

PLAN AND PROFILE
STA 2034+00 TO 2048+00
MP 38.5 TO 38.8

FILENAME	DT_DWG_RPP-001	SHEET OF
SCALE	AS NOTED	



AECOM

0	03/16/2020	60% DESIGN
ISSUE	DATE	DESCRIPTION

NICD
NORTHERN INDIANA COMMUTER
TRANSPORTATION DISTRICT
33 East Highway 12
Chesterton, Indiana 46304



DOUBLE
TRACK
N.W.I.
Connectivity for Accelerated Growth
MICHIGAN CITY TO GARY, INDIANA

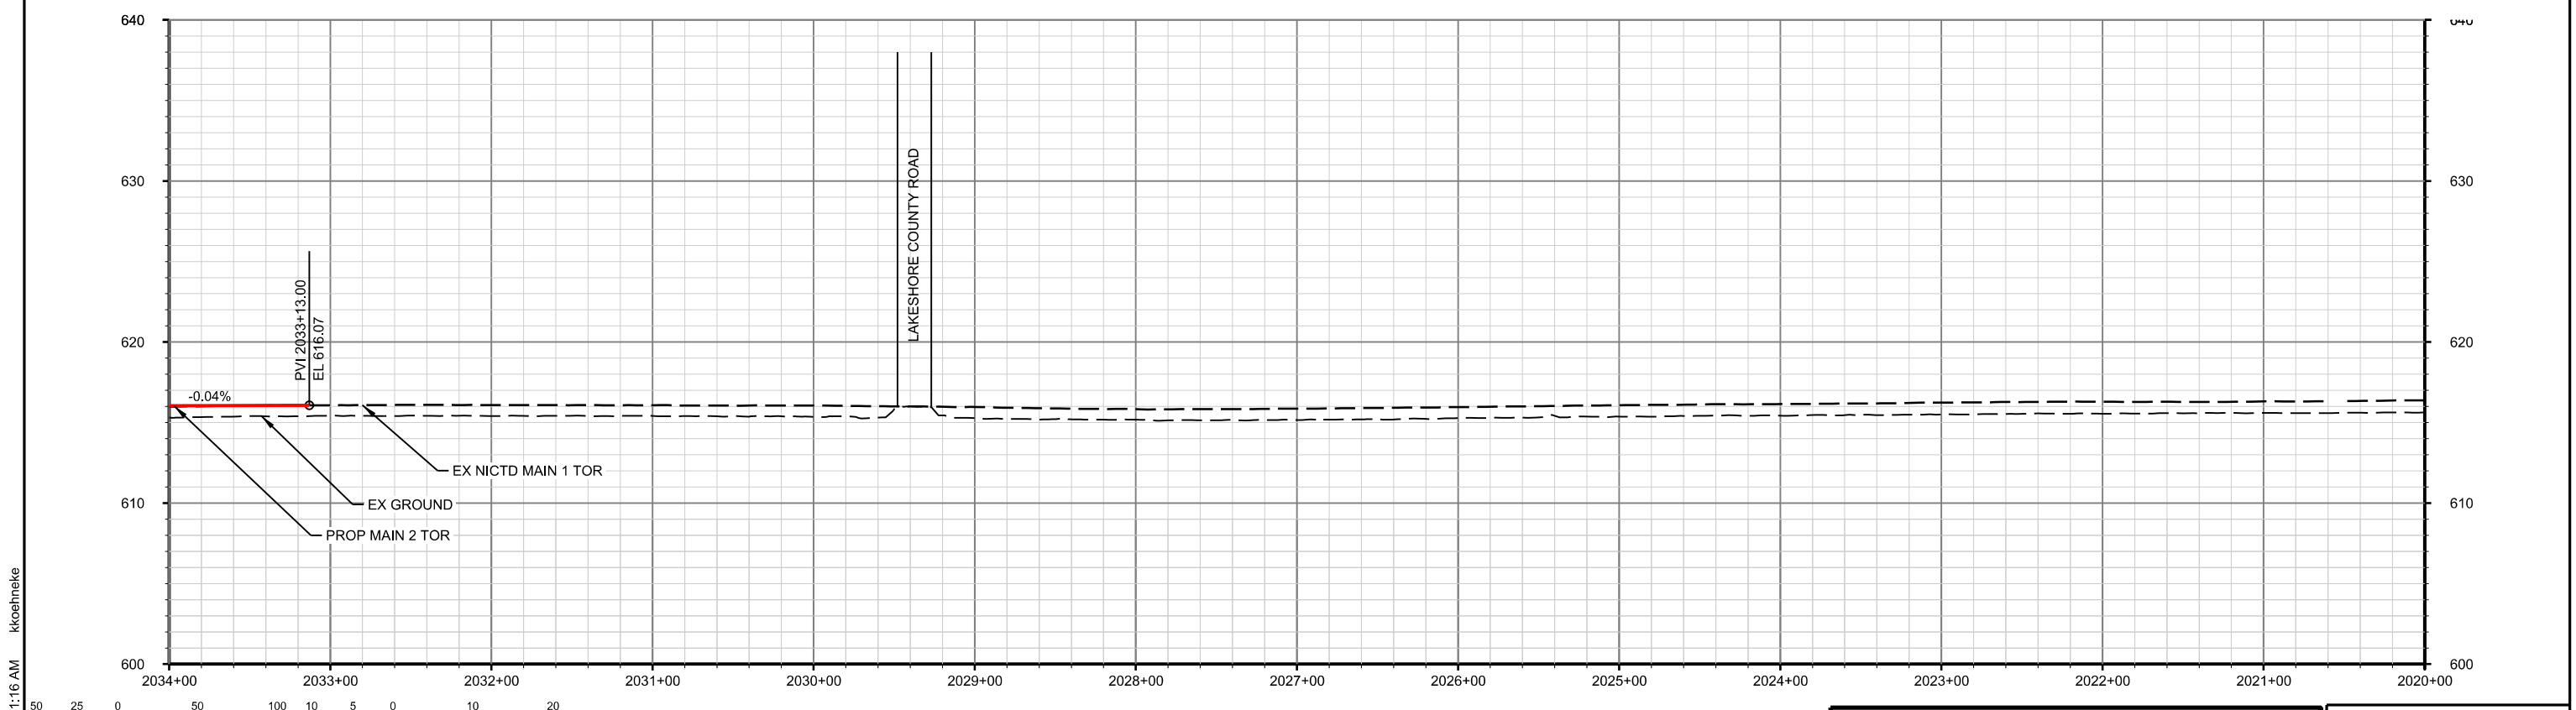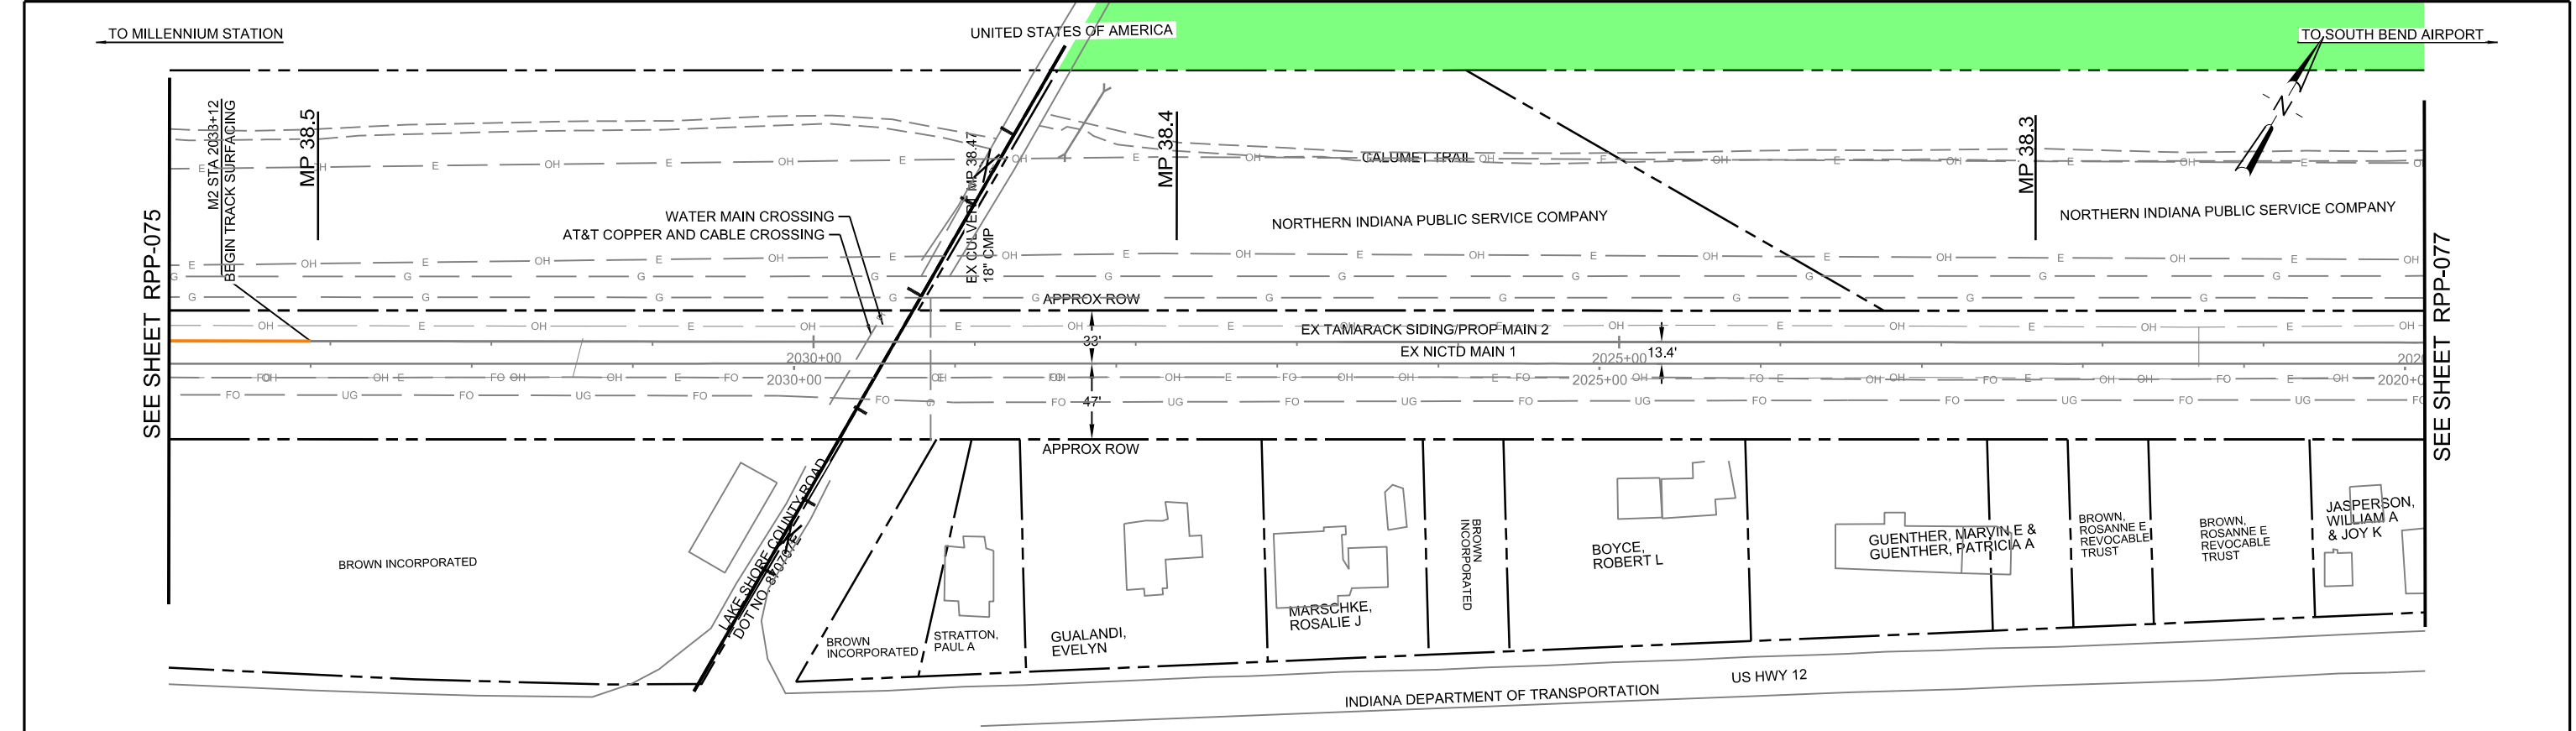



PLOT DATE: 6/22/2020 10:51:16 AM kkoehneke

PROP MAIN 2 PROFILE

60% DESIGN - NOT FOR CONSTRUCTION		DRAWING RPP-076 OF RPP-095	
DESIGNED: PEI-TJW		NICTD - SOUTH SHORE LINE - MP 32.2 TO 58.8 DOUBLE TRACK-NWI PLAN AND PROFILE STA 2020+00 TO 2034+00 MP 38.3 TO 38.5	
DRAWN: PEI-TJW			
CHECKED: PEI-GTC			
DATE: 03/16/2020		FILENAME: DT_DWG_RPP-001	
		SCALE: AS NOTED	
		SHEET OF	

AECOM 303 E. Wacker Drive, Suite 1400 Chicago, IL 60601 TEL: (312) 373-7700 www.aecom.com	PATRICK ENGINEERING			
ISSUE		DATE	DESCRIPTION	
0		03/16/2020	60% DESIGN	

NICTD NORTHERN INDIANA COMMUTER TRANSPORTATION DISTRICT 33 East Highway 12 Chesterton, Indiana 46304	DOUBLE TRACK N·W·I Connectivity for Accelerated Growth MICHIGAN CITY TO GARY, INDIANA
---	---

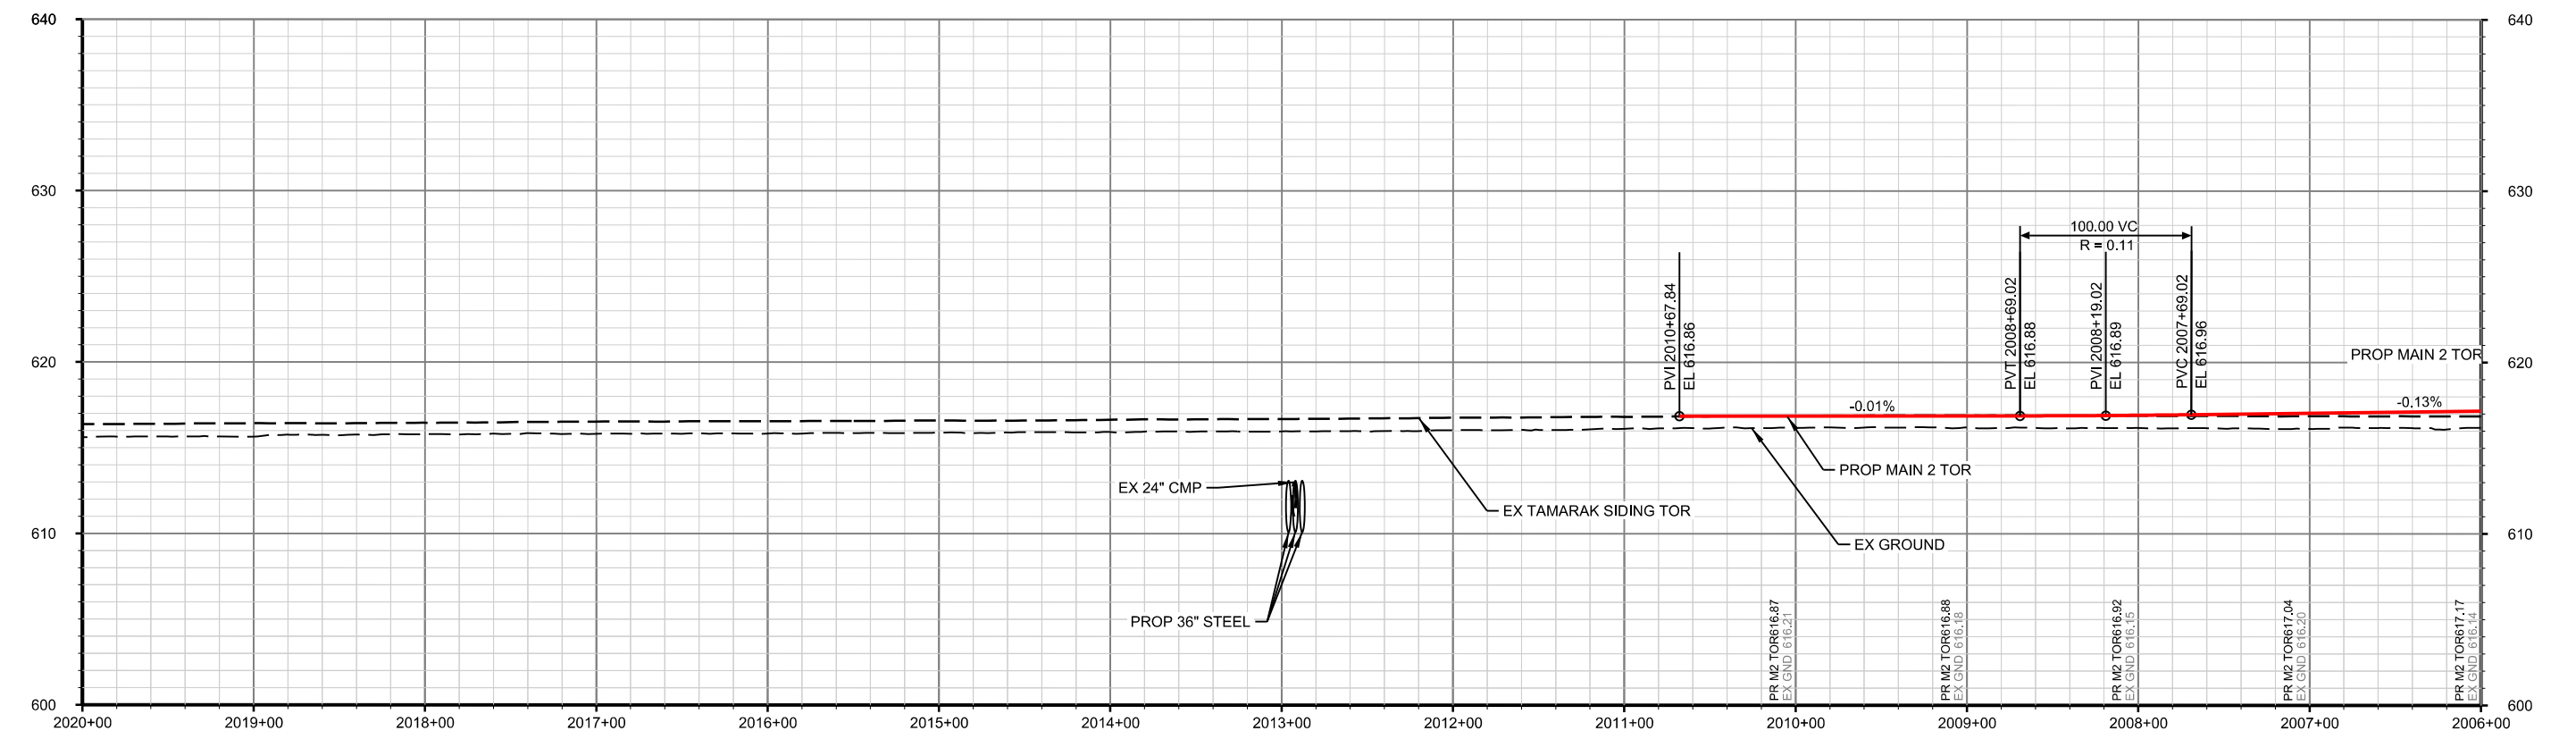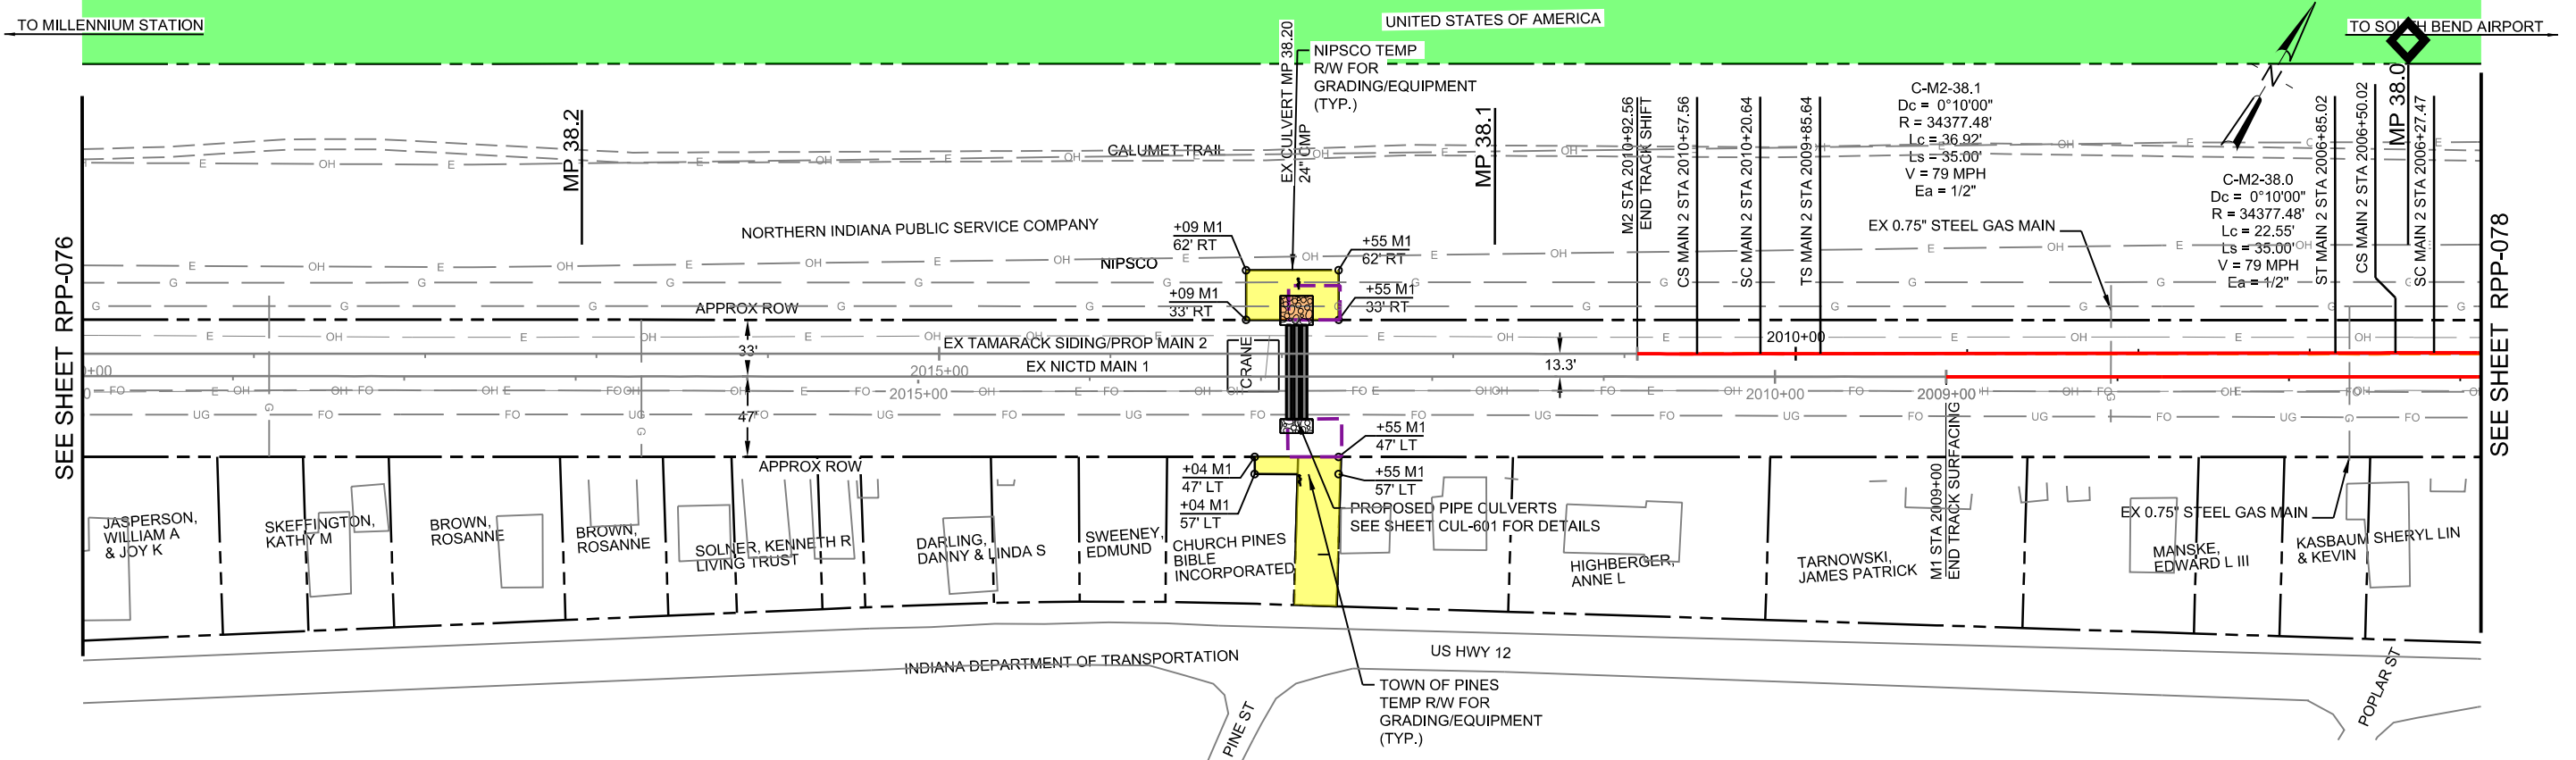

PROP MAIN 2 PROFILE

60% DESIGN - NOT FOR CONSTRUCTION

DRAWING
RPP-077 OF RPP-095

DESIGNED:	PEI-TJW
DRAWN:	PEI-TJW
CHECKED:	PEI-GTC
DATE:	03/16/2020

NICTD - SOUTH SHORE LINE - MP 32.2 TO 58.8
 DOUBLE TRACK-NWI
PLAN AND PROFILE
STA 2006+00 TO 2020+00
MP 38.0 TO 38.3

FILENAME
SCALE

DT_DWG_RPP-001

AS NOTED

SHEET

OF



303 E. Wacker Drive, Suite 1400
Chicago, IL 60601
TEL: (312) 373-7700
www.aecom.com



ENGINEERING



0	03/16/2020	60% DESIGN
ISSUE	DATE	DESCRIPTION



NORTHERN INDIANA COMMUTER
TRANSPORTATION DISTRICT
33 East Highway 12
Chesterton, Indiana 46304



MICHIGAN CITY TO GARY, INDIANA

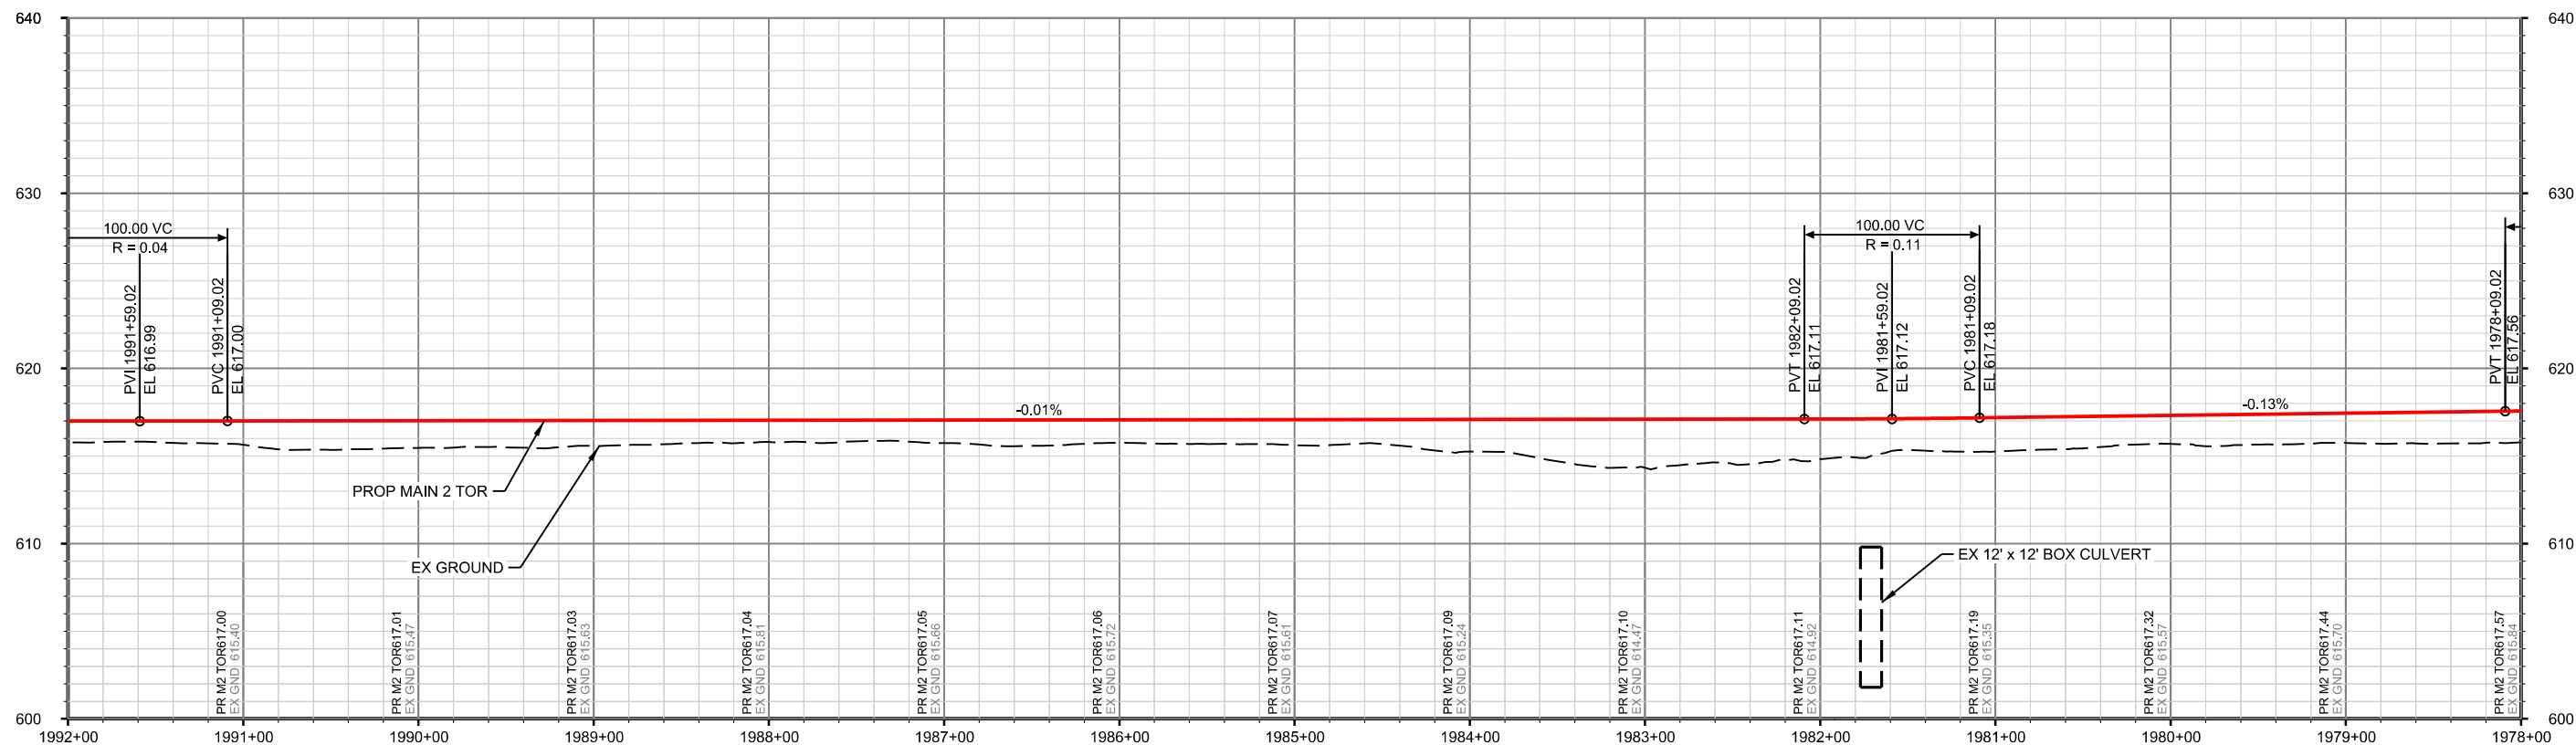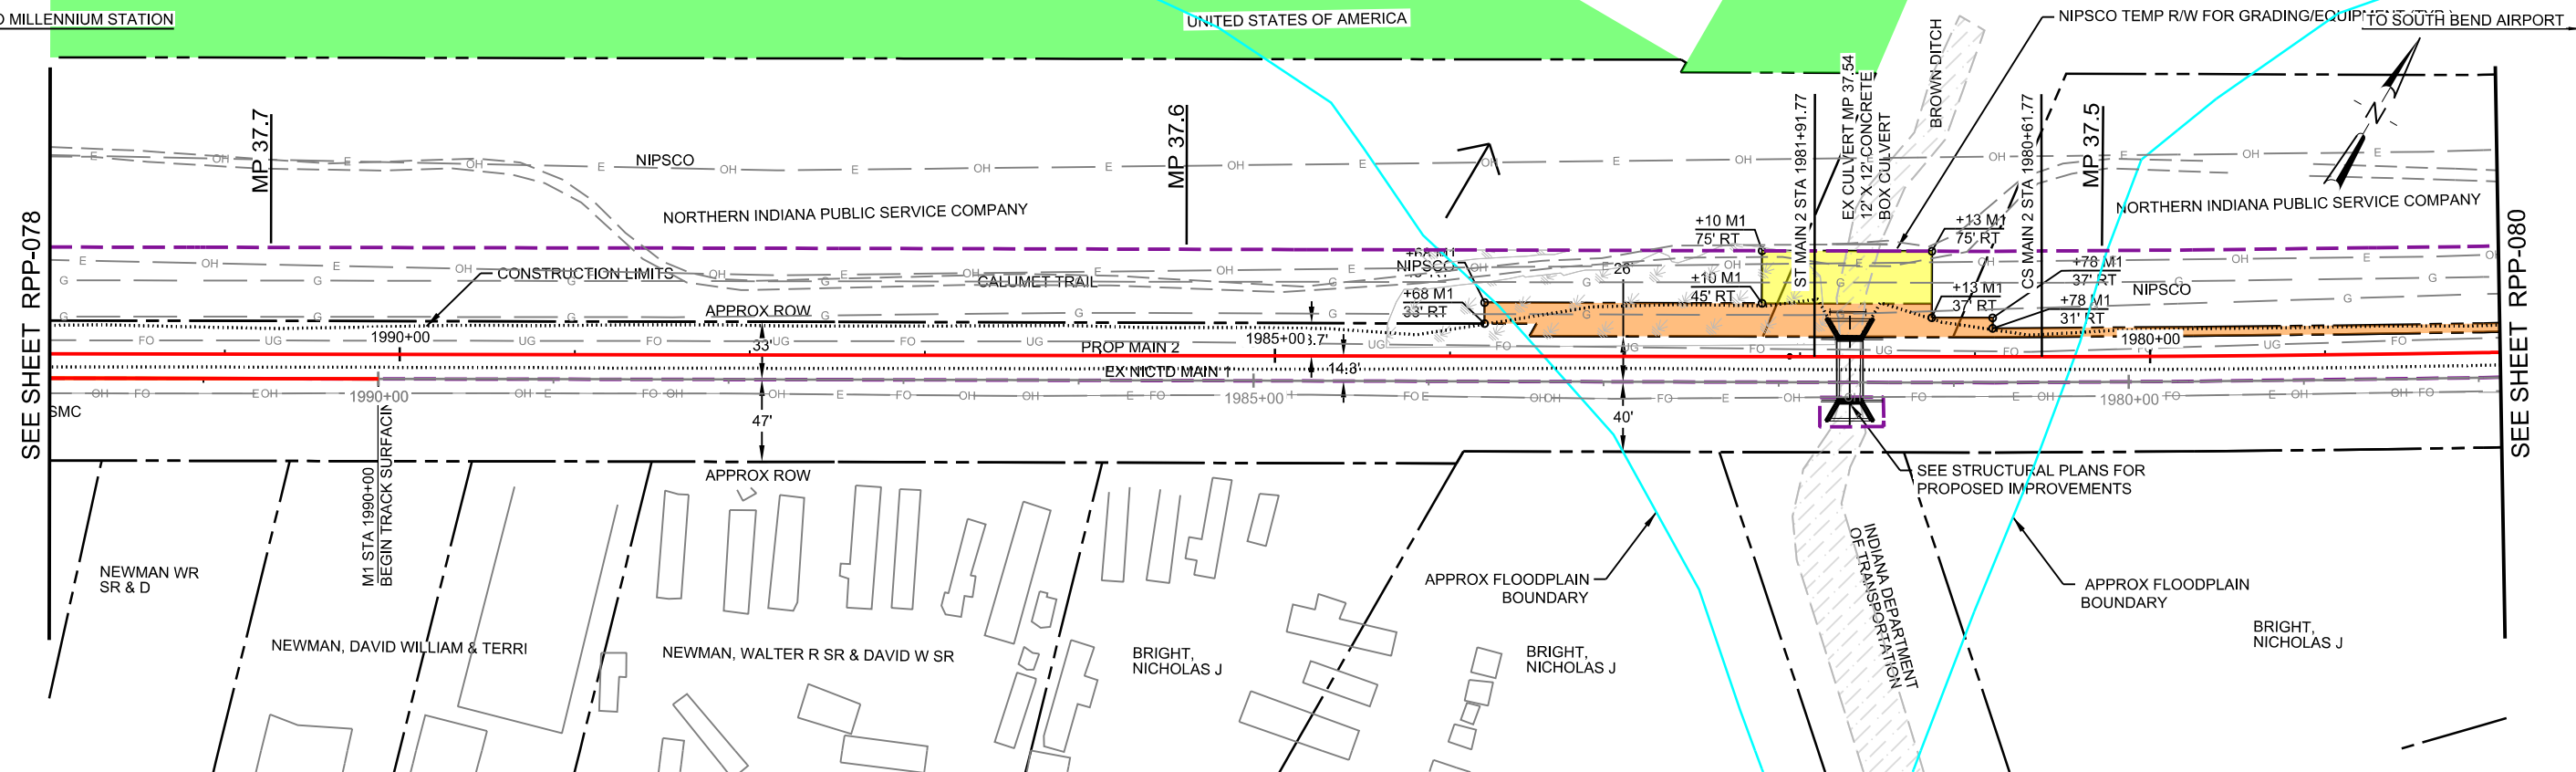

PROP MAIN 2 PROFILE

60% DESIGN - NOT FOR CONSTRUCTION

DRAWING
RPP-079 OF RPP-095

NICTD - SOUTH SHORE LINE - MP 32.2 TO 58.8
DOUBLE TRACK-NW

PLAN AND PROFILE
STA 1978+00 TO 1992+00
MP 37.5 TO 37.7

FILENAME
SCALE

DT_DWG_RP
AS NOTED

SHEET

OF



303 E. Wacker Drive, Suite 1400
Chicago, IL 60601
TEL: (312) 373-7700
www.aecom.com



ENGINEERING

0	03/16/2020	60% DESIGN
ISSUE	DATE	DESCRIPTION




NORTHERN INDIANA COMMUTER
TRANSPORTATION DISTRICT
33 East Highway 12
Chesterton, Indiana 46304



MICHIGAN CITY TO GARY, INDIANA

DESIGNED:	PEI-TJW
DRAWN:	PEI-TJW
CHECKED:	PEI-GTC
DATE:	03/16/2020

DATE: 03/16/2020

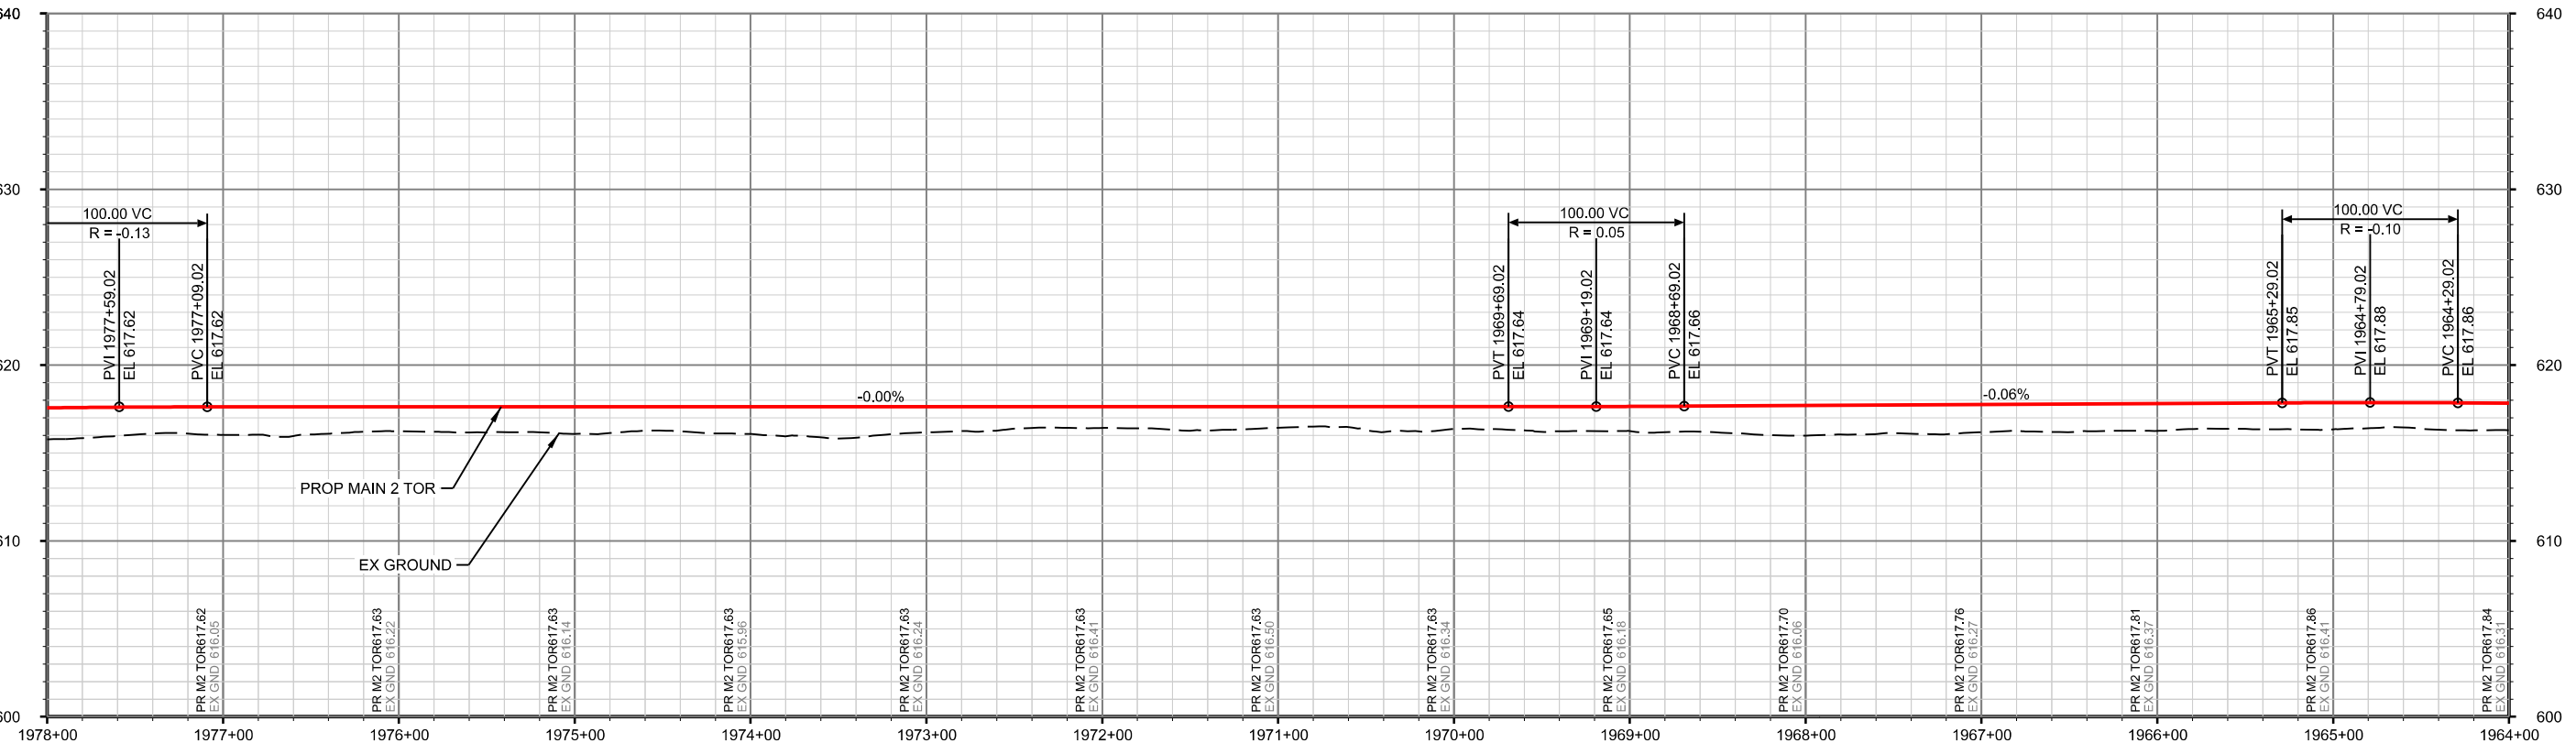



DRAWING
RPP-080 OF RPP-095

NICTD - SOUTH SHORE LINE - MP 32.2 TO 58.8 DOUBLE TRACK-NWI PLAN AND PROFILE STA 1964+00 TO 1978+00 MP 37.2 TO 37.5		
FILENAME SCALE	DT_DWG_RPP-001 AS NOTED	SHEET OF

TO MILLENNIUM STATION

UNITED STATES OF AMERICA

TO SOUTH BEND AIRPORT

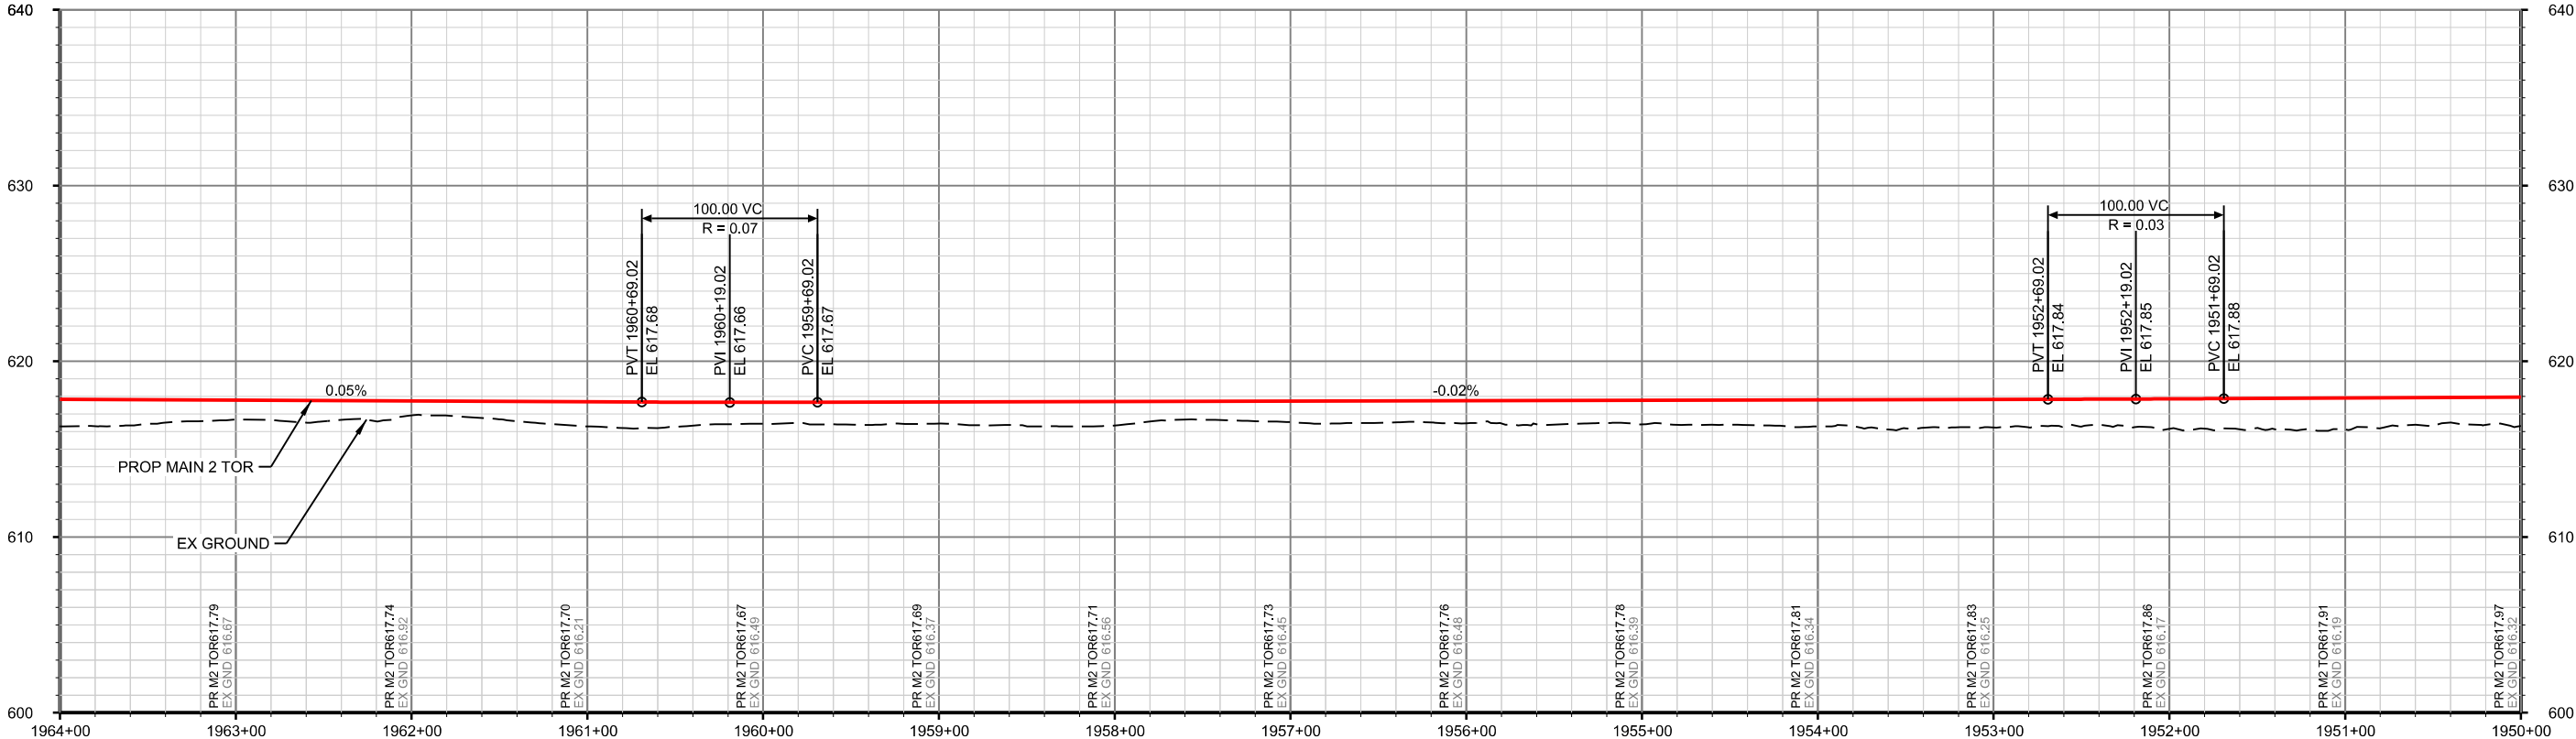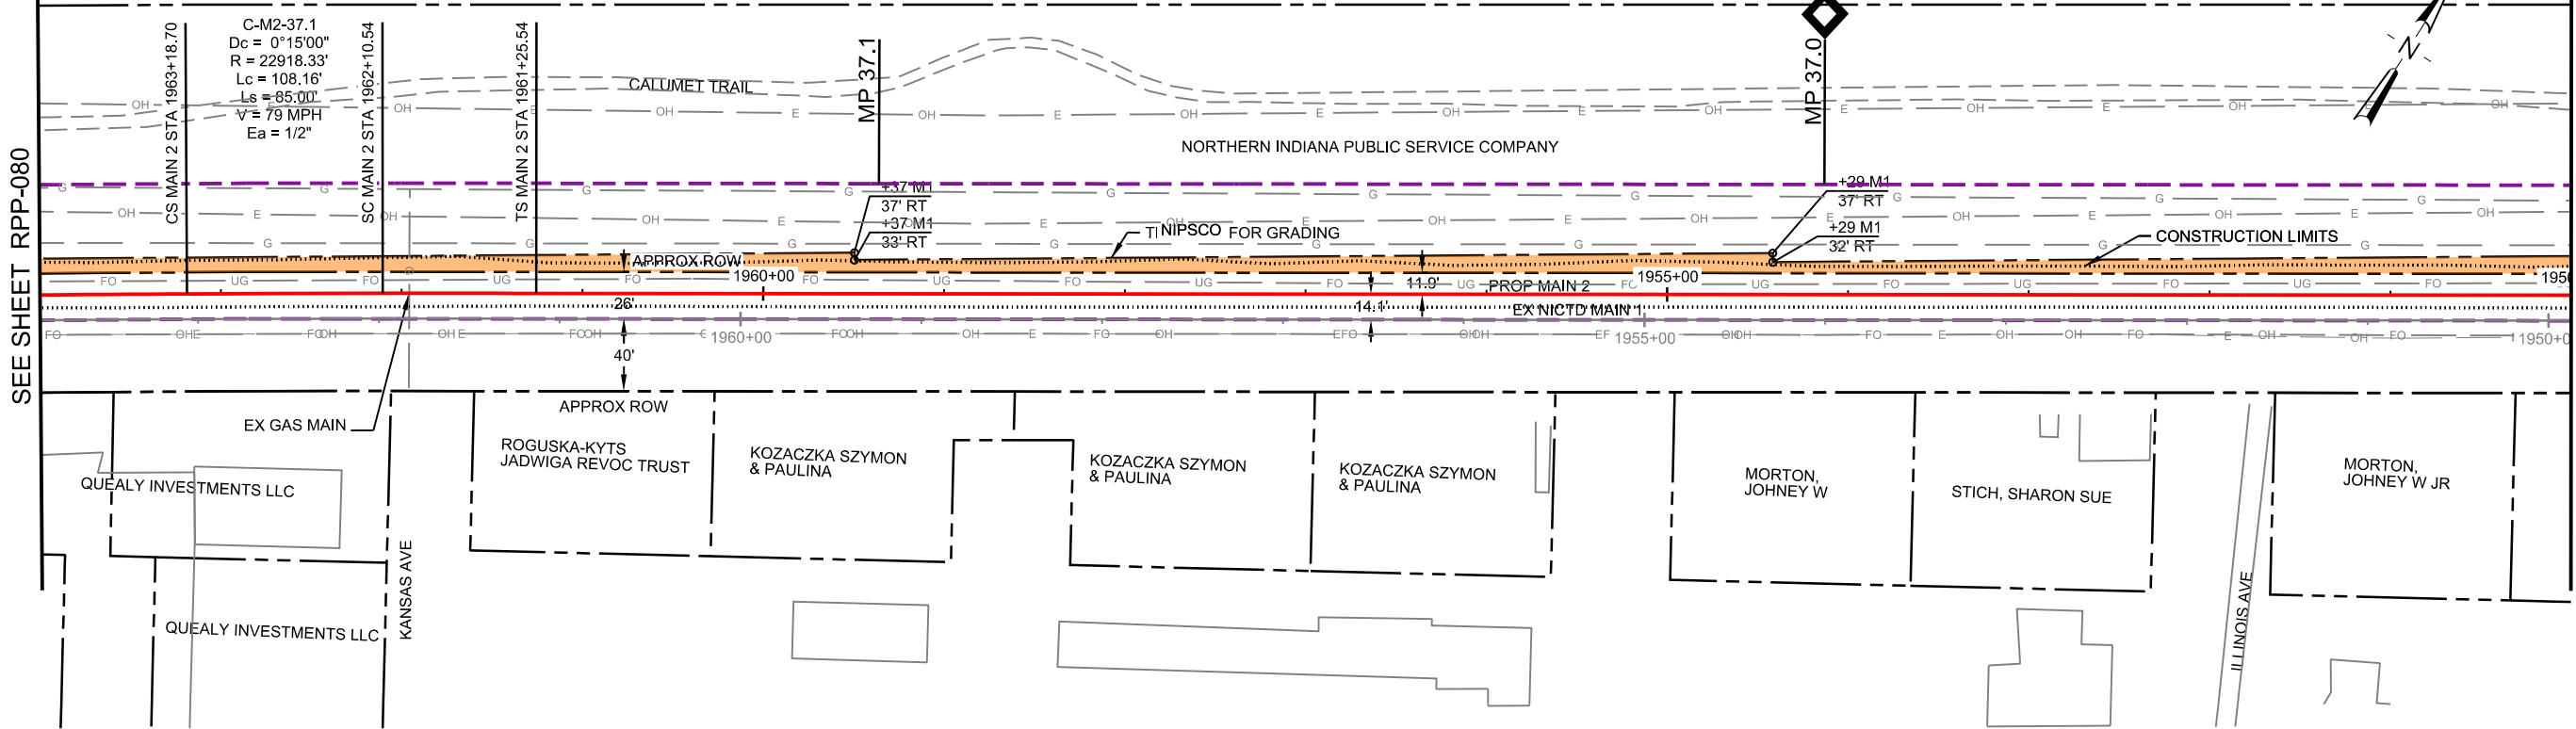

PROP MAIN 2 PROFILE

60% DESIGN - NOT FOR CONSTRUCTION

DRAWING RPP-081 OF RPP-095

AECOM

303 E. Wacker Drive, Suite 1400
Chicago, IL 60601
TEL: (312) 373-7700
www.aecom.com



ISSUE	DATE	DESCRIPTION
0	03/16/2020	60% DESIGN



MICHIGAN CITY TO GARY, INDIANA



DESIGNED:	PEI-TJW
DRAWN:	PEI-TJW
CHECKED:	PEI-GTC
DATE:	03/16/2020

NICTD - SOUTH SHORE LINE - MP 32.2 TO 58.8
DOUBLE TRACK-NWI
PLAN AND PROFILE
STA 1950+00 TO 1964+00
MP 36.9 TO 37.2

FILENAME	DT_DWG_RPP-001
SCALE	AS NOTED


SHEET

OF

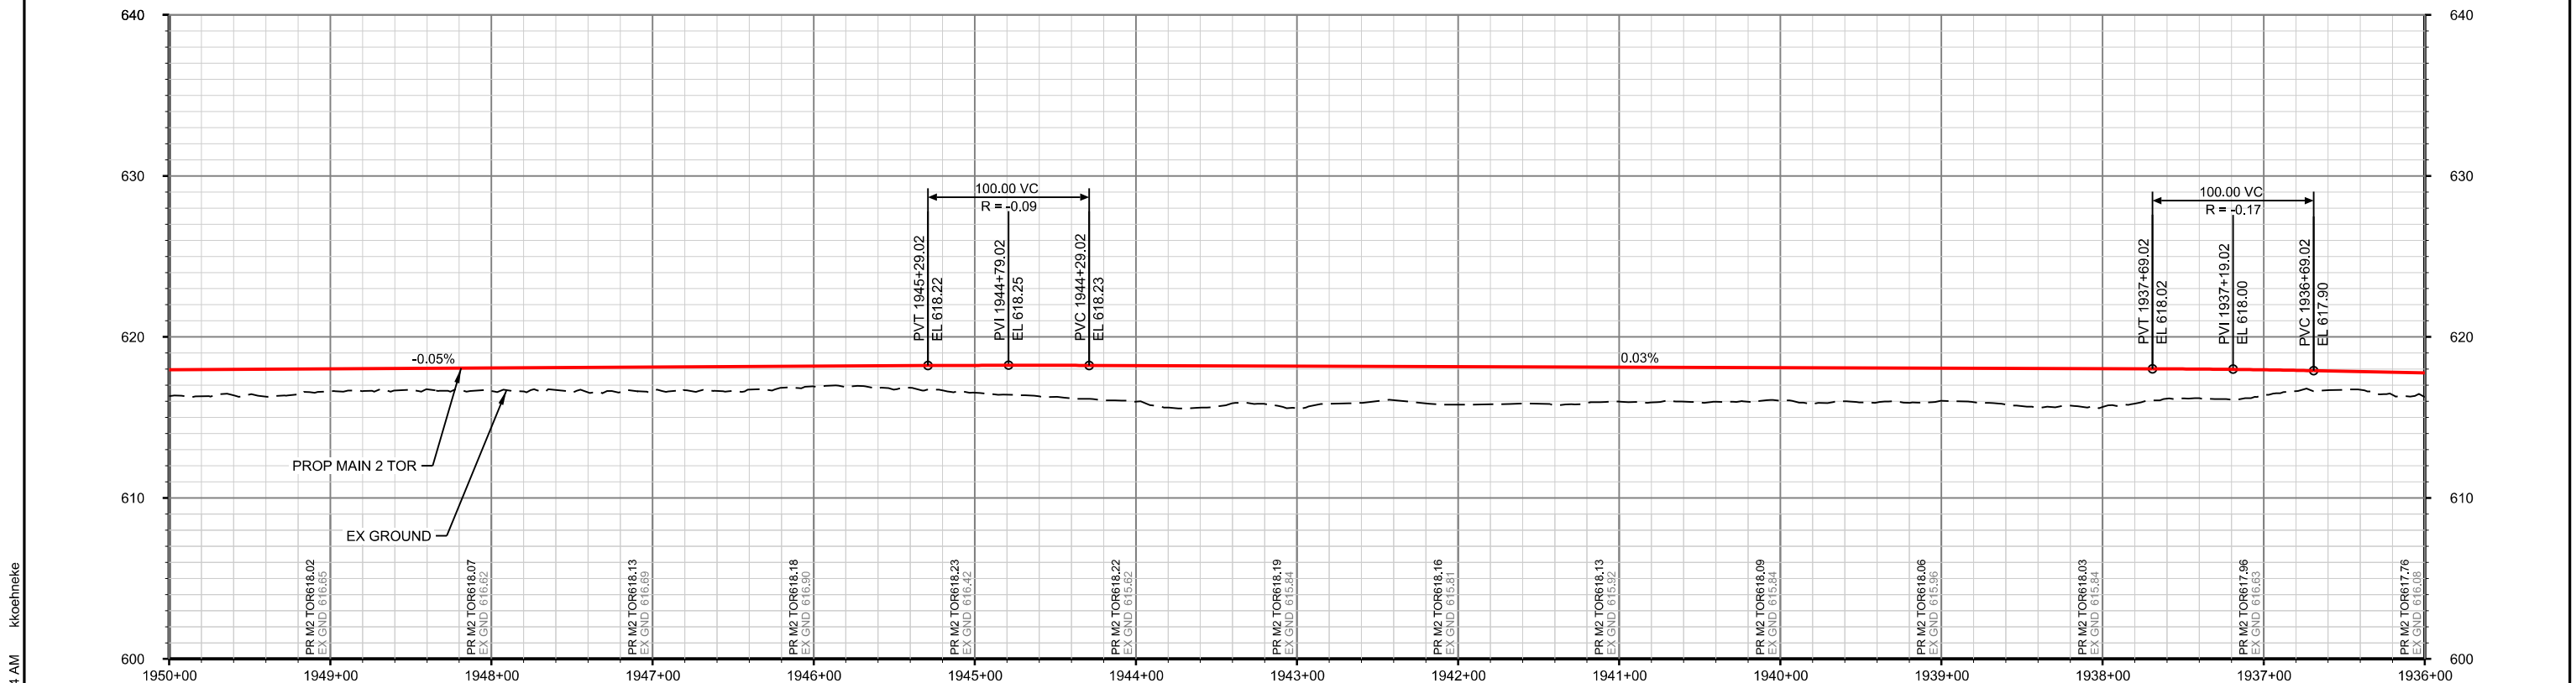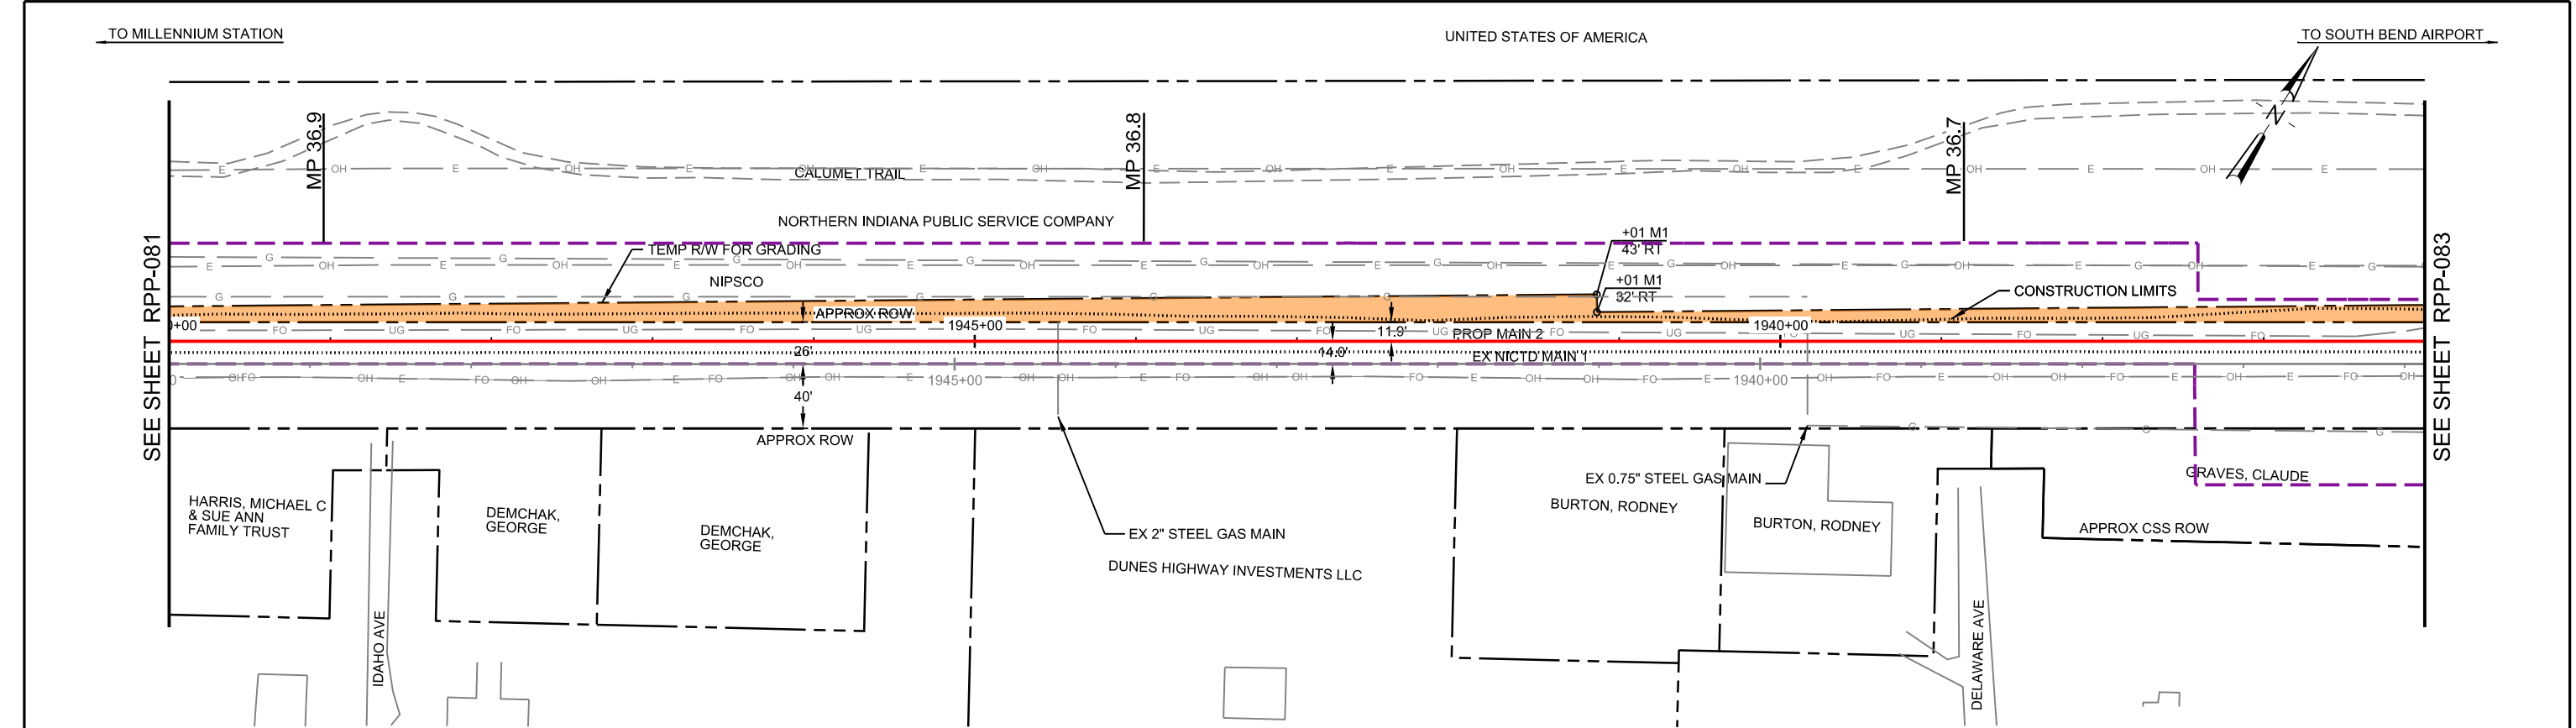

10:51:44 AM kkoehneke

PLOT DATE: 6/22/2020

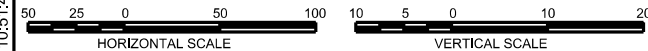

AECOM

303 E. Wacker Drive, Suite 1400
Chicago, IL 60601
TEL: (312) 373-7700
www.aecom.com

PATRICK
ENGINEERING

ISSUE	DATE	DESCRIPTION
0	03/16/2020	60% DESIGN

NICTD

NORTHERN INDIANA COMMUTER
TRANSPORTATION DISTRICT
33 East Highway 12
Chesterton, Indiana 46304

DOUBLE TRACK
N·W·I

Connectivity for Accelerated Growth

MICHIGAN CITY TO GARY, INDIANA

60% DESIGN - NOT FOR CONSTRUCTION

DRAWING
RPP-082 OF RPP-095

DESIGNED: PEI-TJW
DRAWN: PEI-TJW
CHECKED: PEI-GTC
DATE: 03/16/2020



FILENAME
SCALE

DT_DWG_RPP-001
AS NOTED

SHEET
OF

NICTD - SOUTH SHORE LINE - MP 32.2 TO 58.8
DOUBLE TRACK-NWI

PLAN AND PROFILE
STA 1936+00 TO 1950+00
MP 36.6 TO 36.9

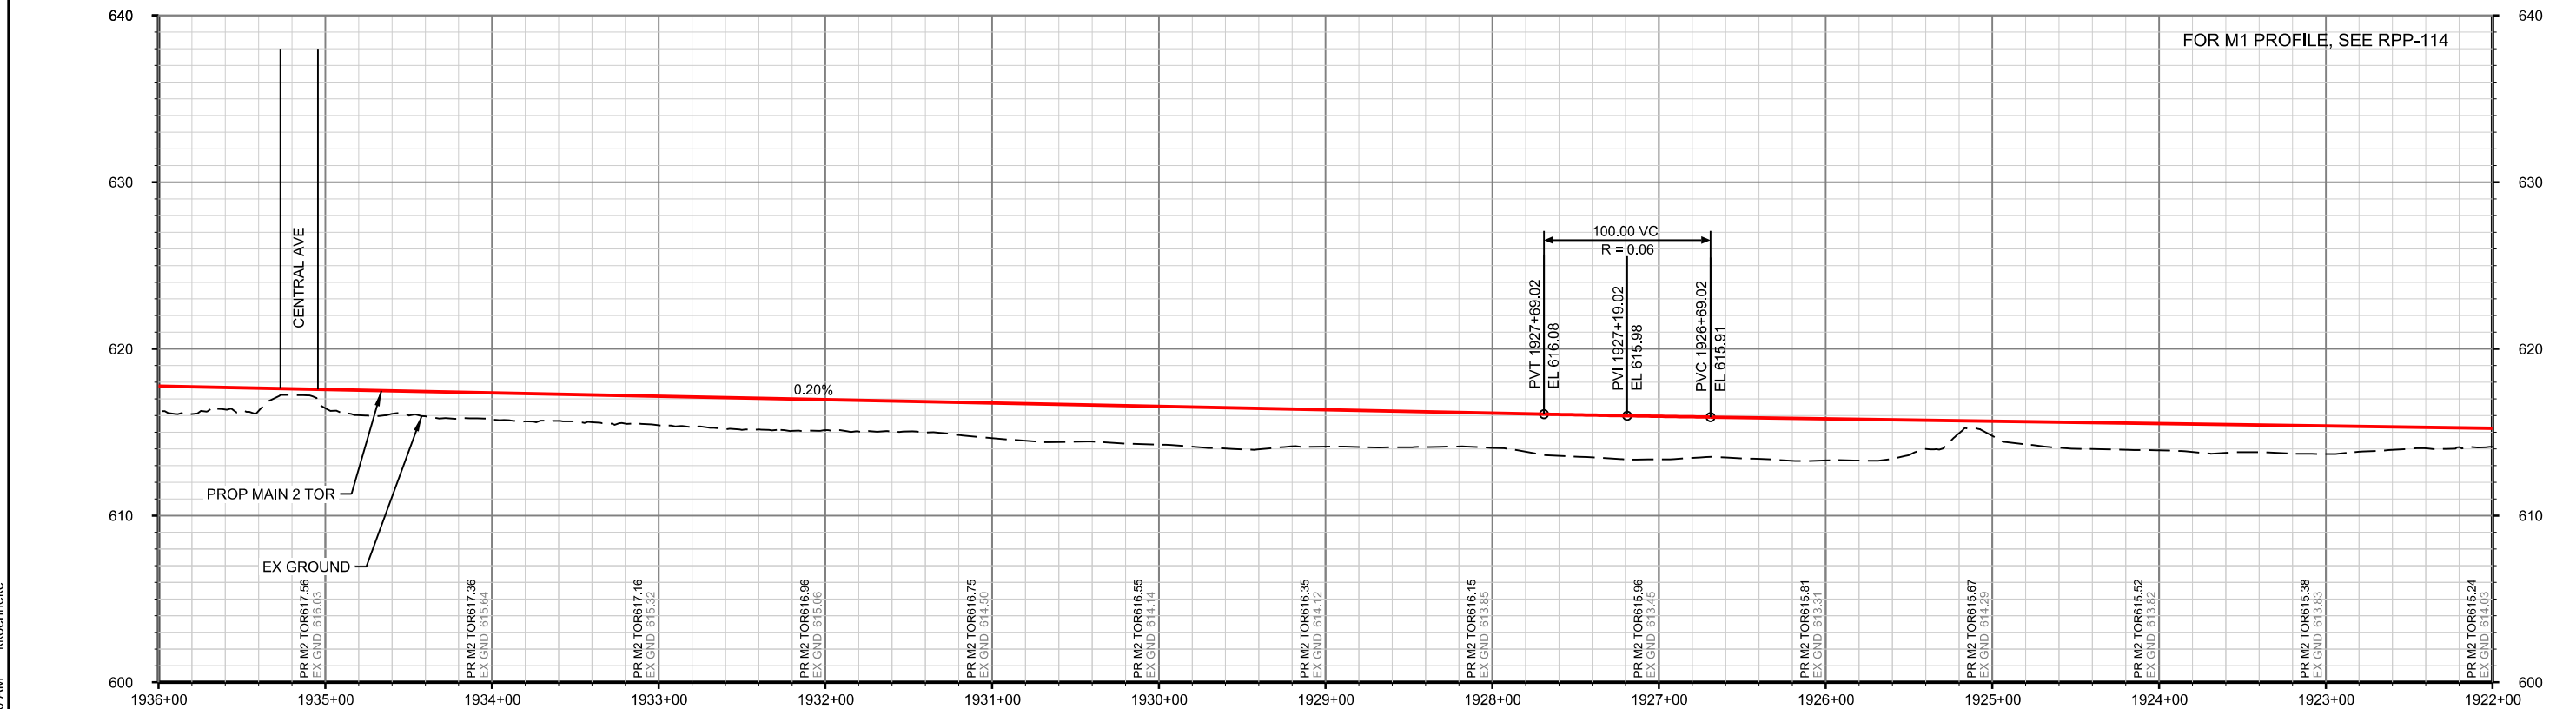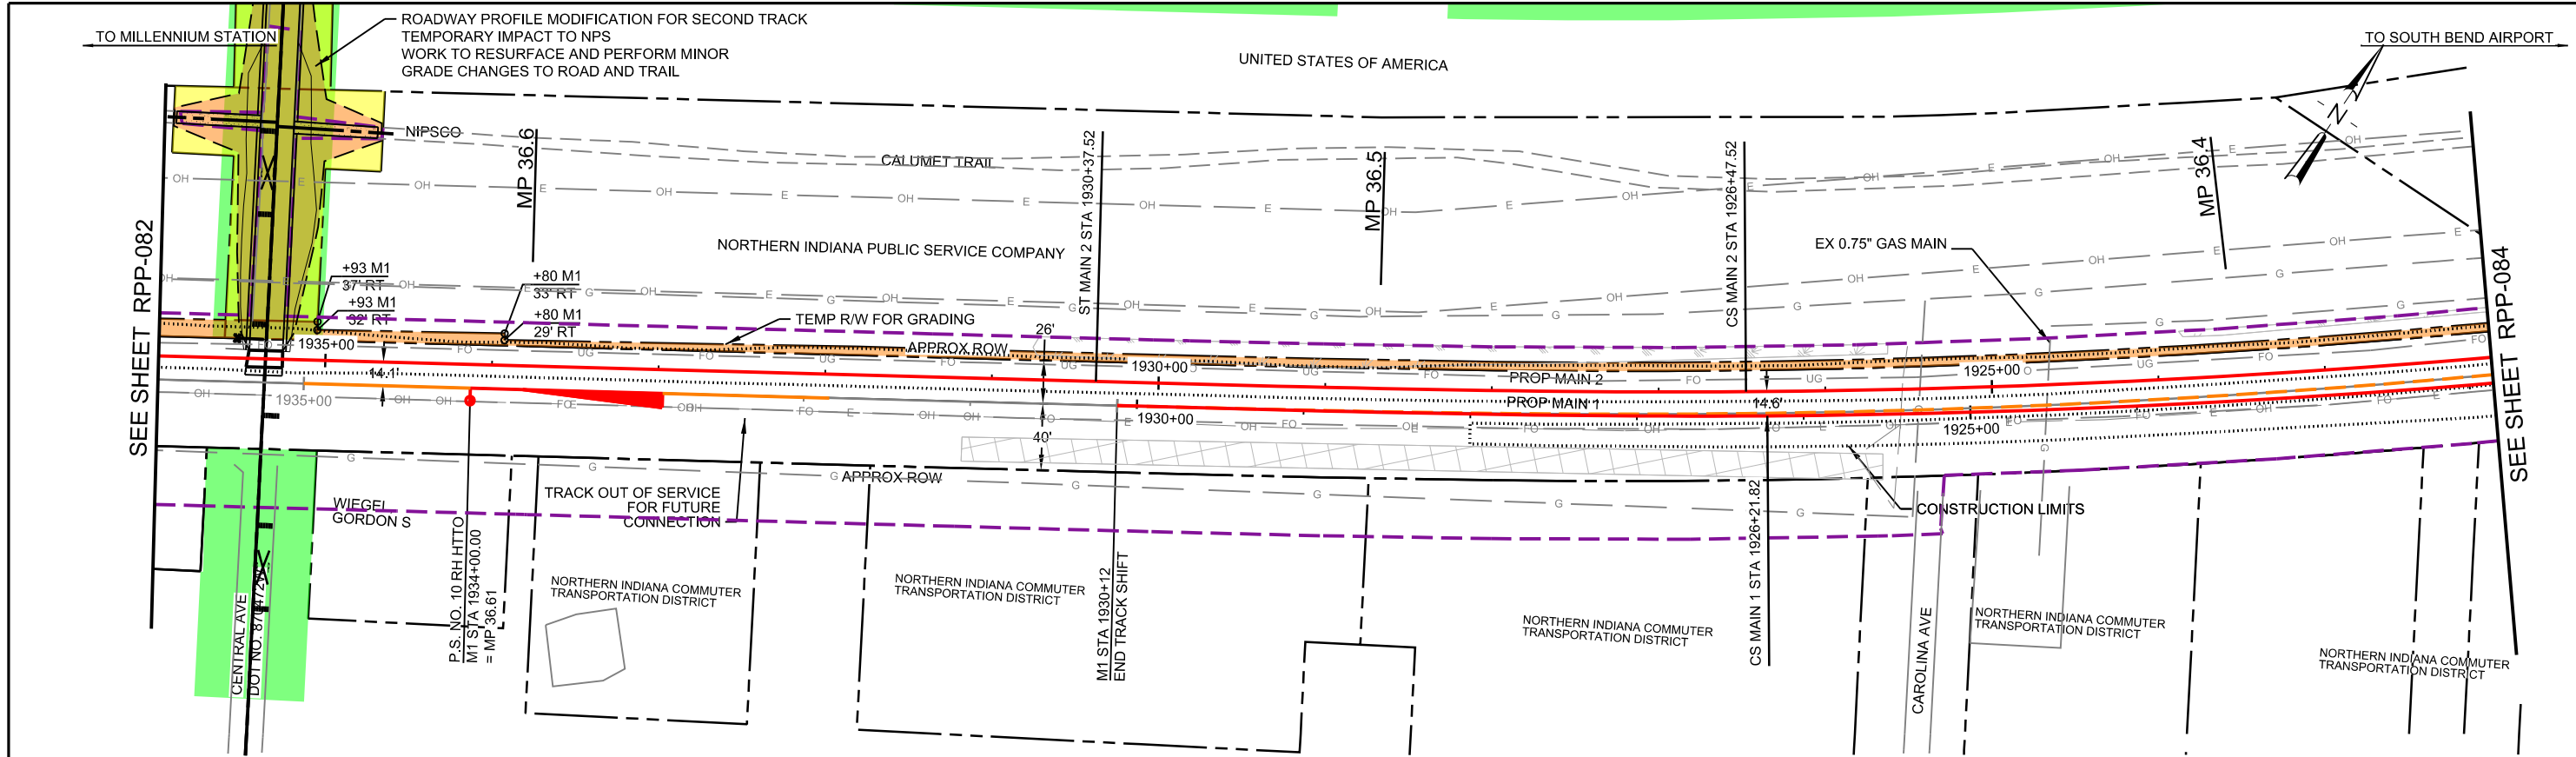

10:51:50 AM

6/22/2020

kkoehneke

50

25

0

50

100

10

5

0

10

20

HORIZONTAL SCALE

VERTICAL SCALE

PROP MAIN 2 PROFILE

60% DESIGN - NOT FOR CONSTRUCTION

DRAWING RPP-083 OF RPP-095

DESIGNED: PEI-TJW

DRAWN: PEI-TJW

CHECKED: PEI-GTC

DATE: 03/16/2020

FILENAME

DT_DWG_RPP-001

SCALE

AS NOTED

PLAN AND PROFILE

STA 1922+00 TO 1936+00

MP 36.4 TO 36.6

SHEET

OF

AECOM

303 E. Wacker Drive, Suite 1400

Chicago, IL 60601

TEL: (312) 373-7700

www.aecom.com

PATRICK

ENGINEERING

0

03/16/2020

60% DESIGN

ISSUE

DATE

DESCRIPTION

NICTD

NORTHERN INDIANA COMMUTER

TRANSPORTATION DISTRICT

33 East Highway 12

Chesterton, Indiana 46304



DOUBLE

TRACK

N.W.I

Connectivity for Accelerated Growth

MICHIGAN CITY TO GARY, INDIANA

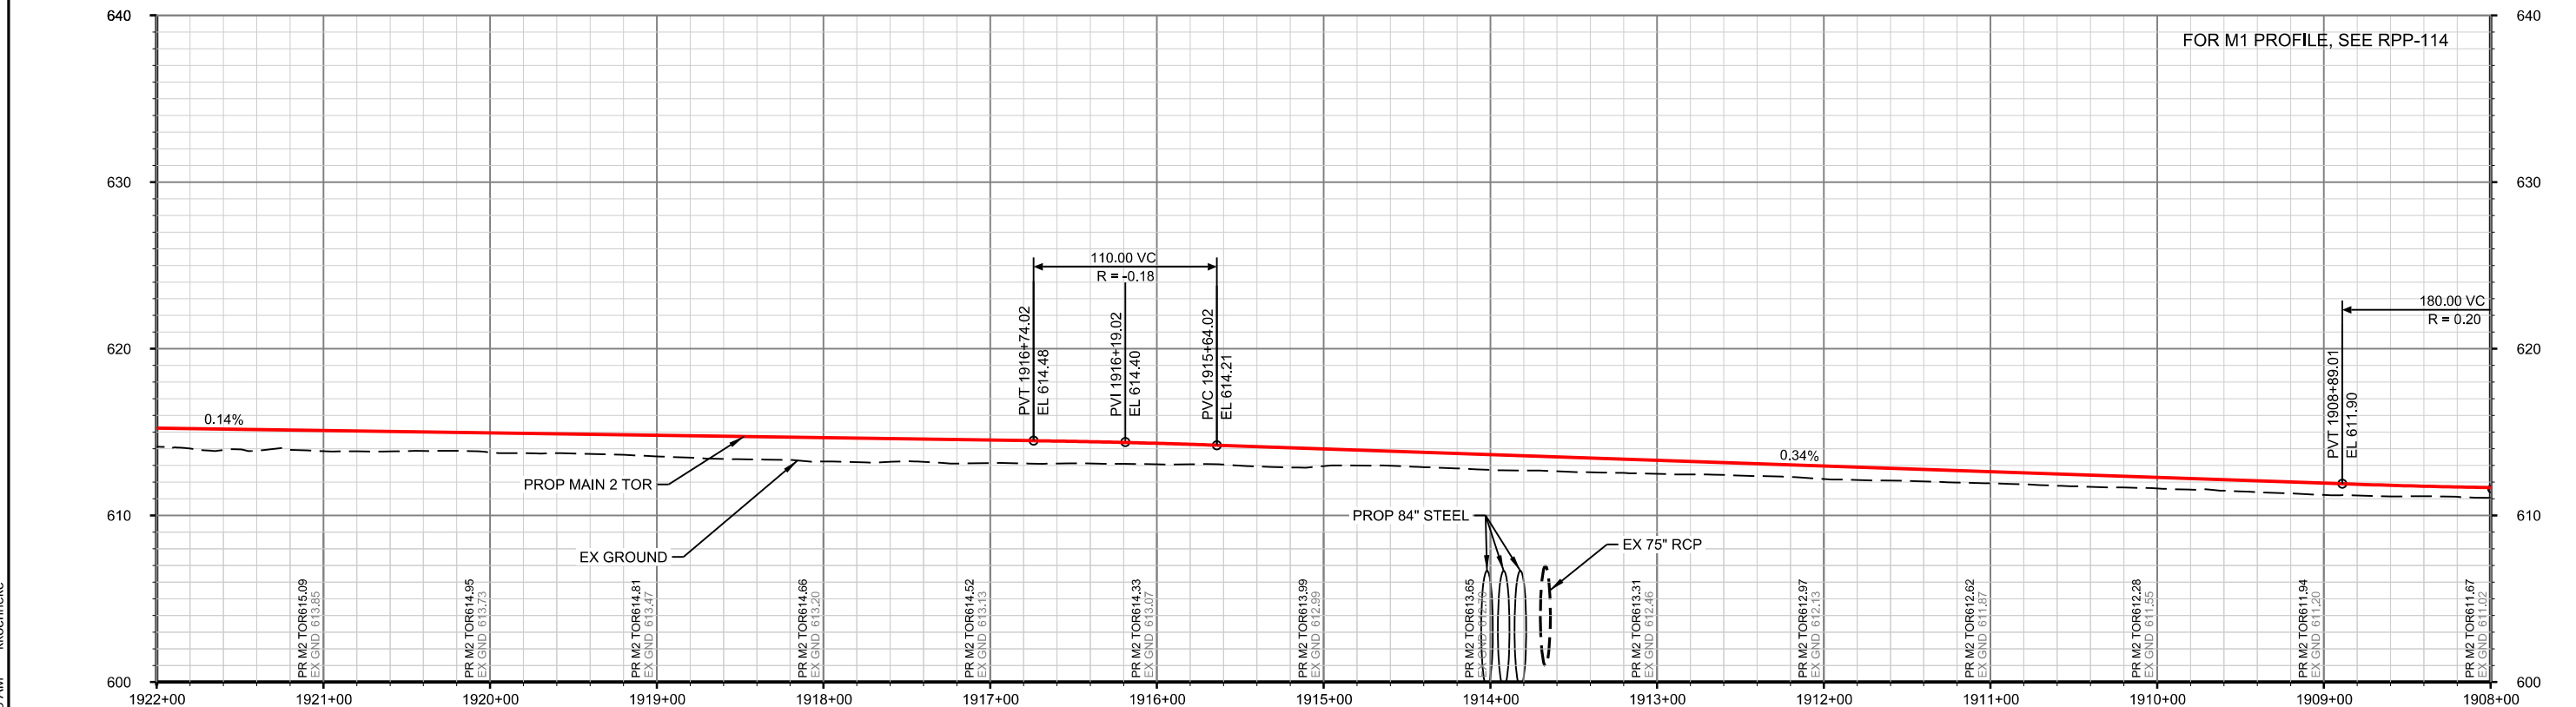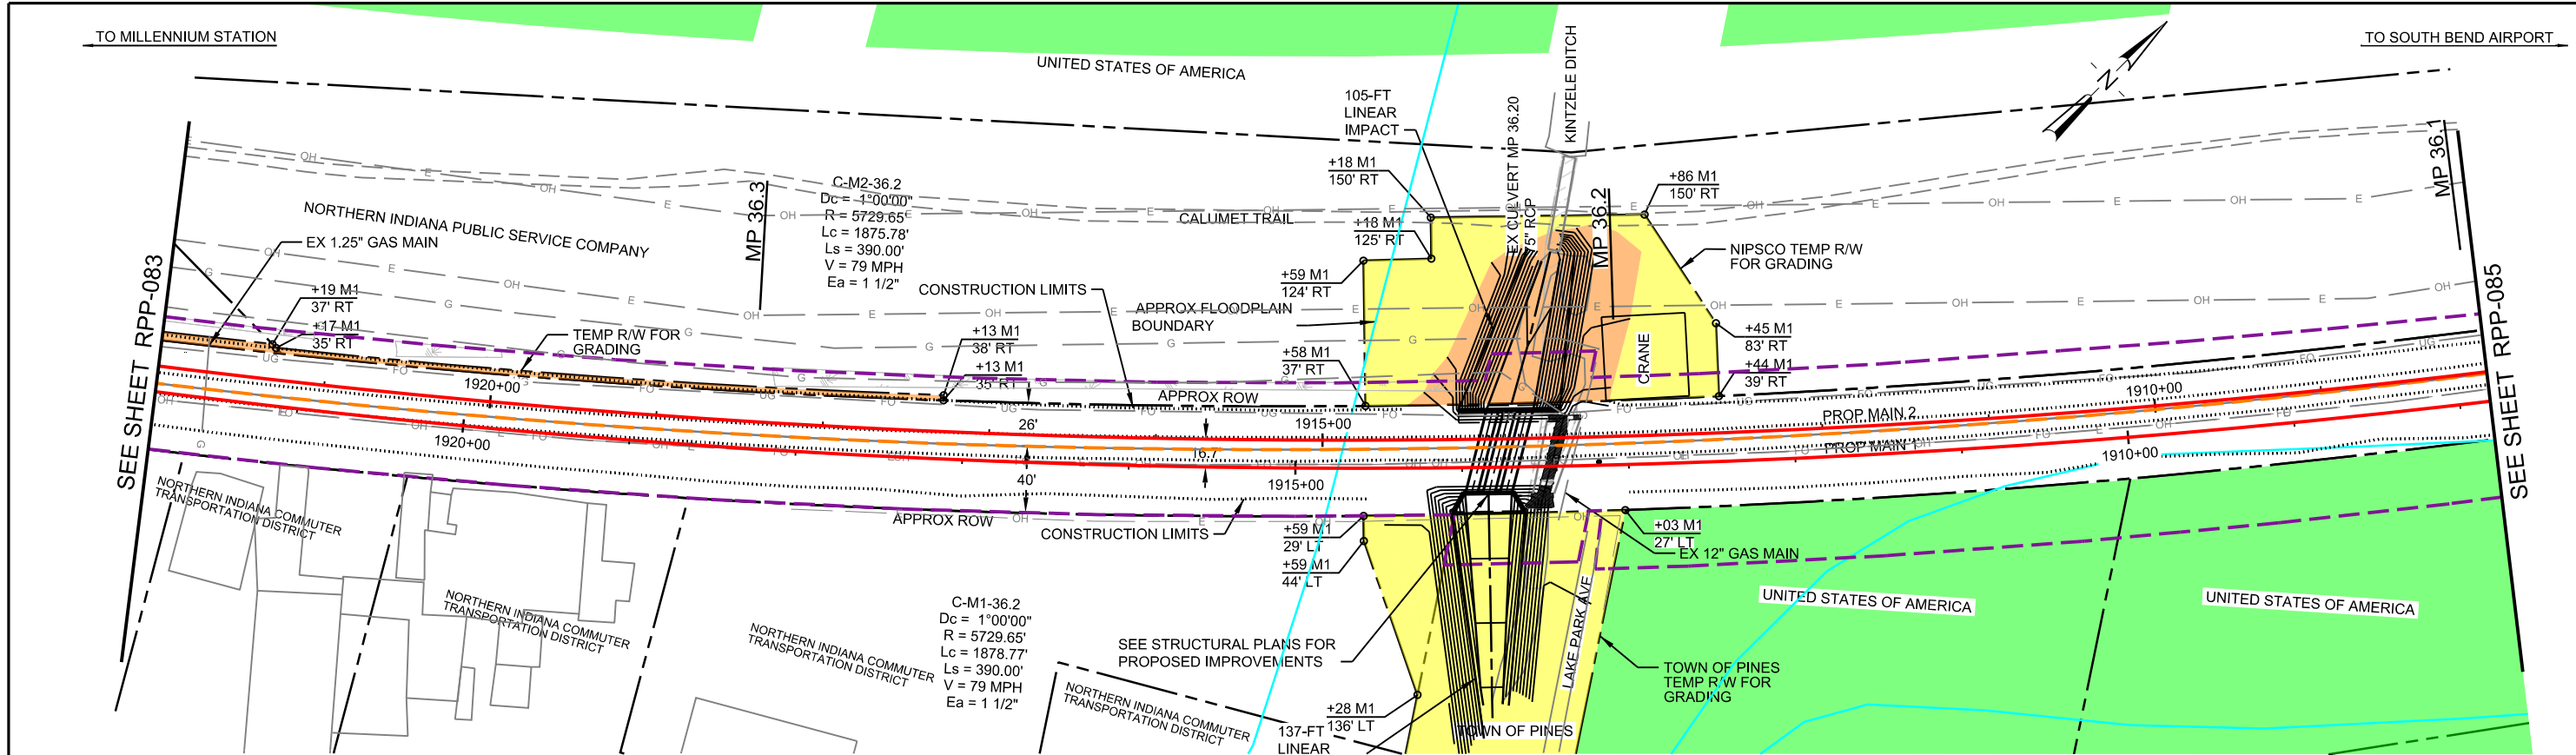

10:51:55 AM kkoehneke

PLOT DATE: 6/22/2020

AECOM

303 E. Wacker Drive, Suite 1400
Chicago, IL 60601
TEL: (312) 373-7700
www.aecom.com

PATRICK

ENGINEERING

ISSUE	DATE	DESCRIPTION
0	03/16/2020	60% DESIGN

NICTD

NORTHERN INDIANA COMMUTER
TRANSPORTATION DISTRICT
33 East Highway 12
Chesterton, Indiana 46304

**DOUBLE
TRACK
N.W.I**

Connectivity for Accelerated Growth

MICHIGAN CITY TO GARY, INDIANA

60% DESIGN - NOT FOR CONSTRUCTION

DRAWING RPP-084 OF RPP-095

DESIGNED: PEI-TJW
DRAWN: PEI-TJW
CHECKED: PEI-GTC
DATE: 03/16/2020


FILENAME
SCALE

DT_DWG_RPP-001
AS NOTED


PROJECT: NICTD - SOUTH SHORE LINE - MP 32.2 TO 58.8
DOUBLE TRACK-NWI

PLAN AND PROFILE
STA 1908+00 TO 1922+00
MP 36.1 TO 36.4

SHEET
OF

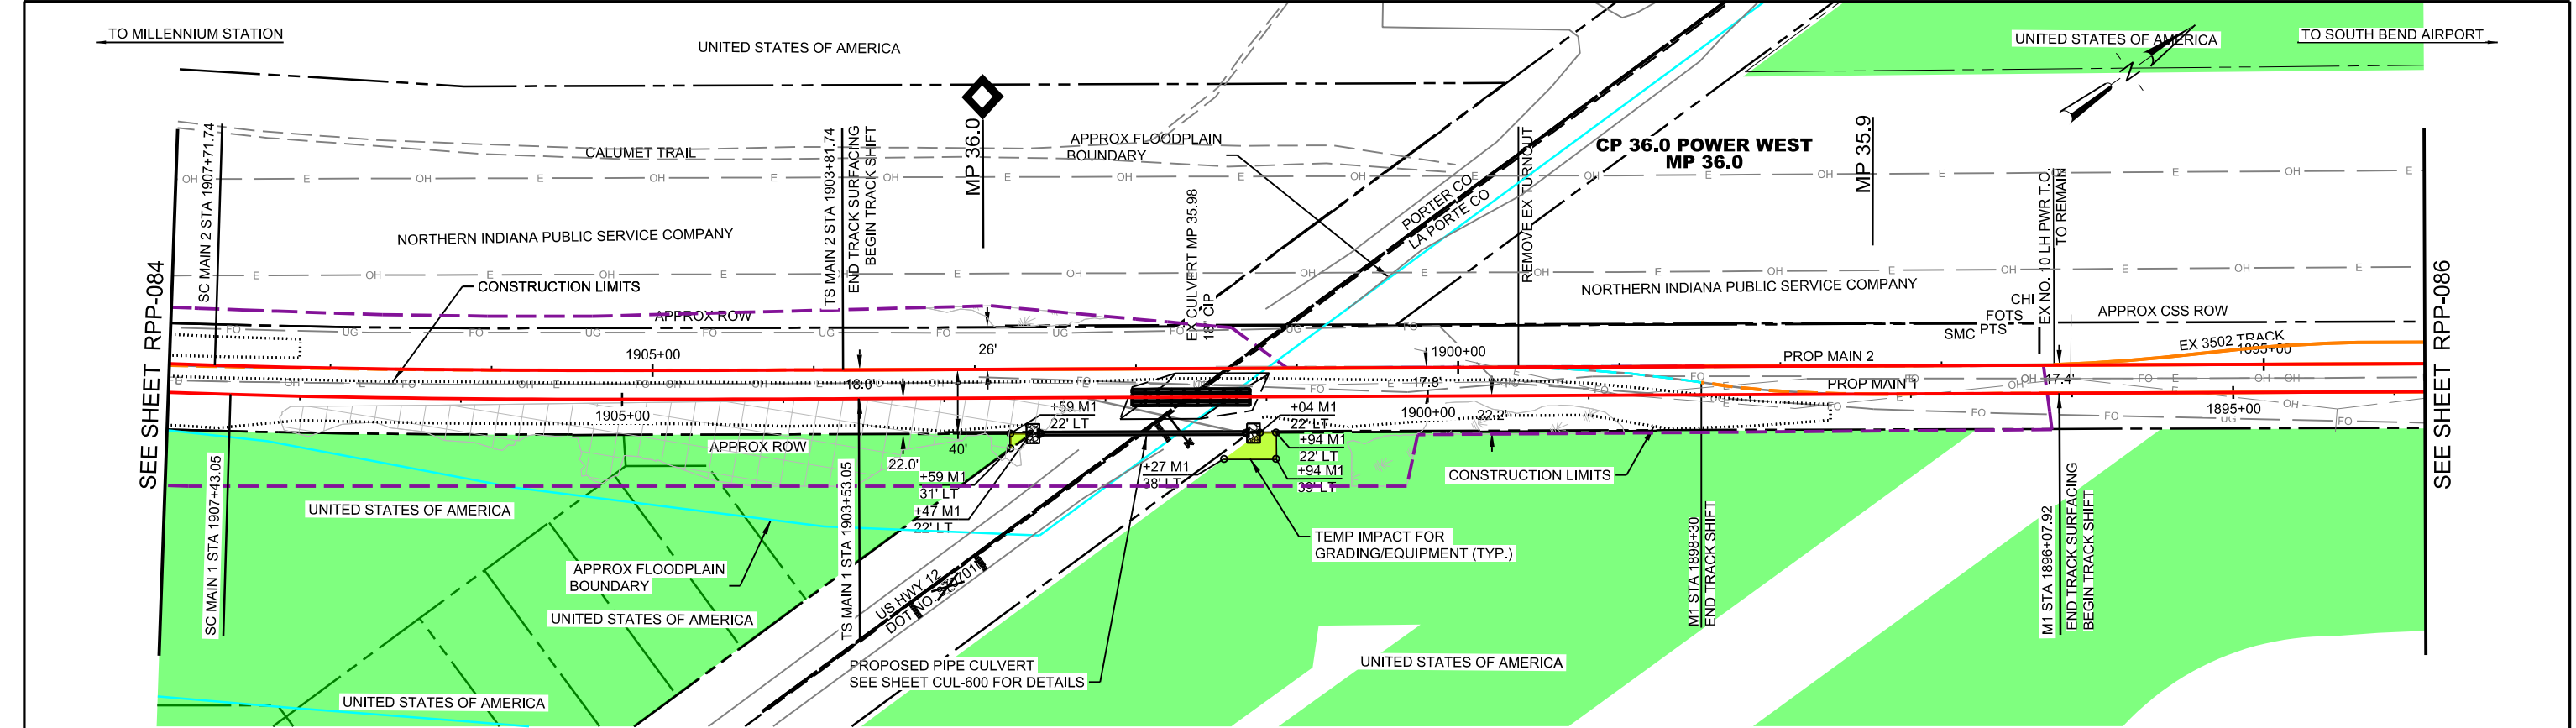

NOTE:
SEE SHEET *** FOR PROPOSED *** ROAD IMPROVEMENTS

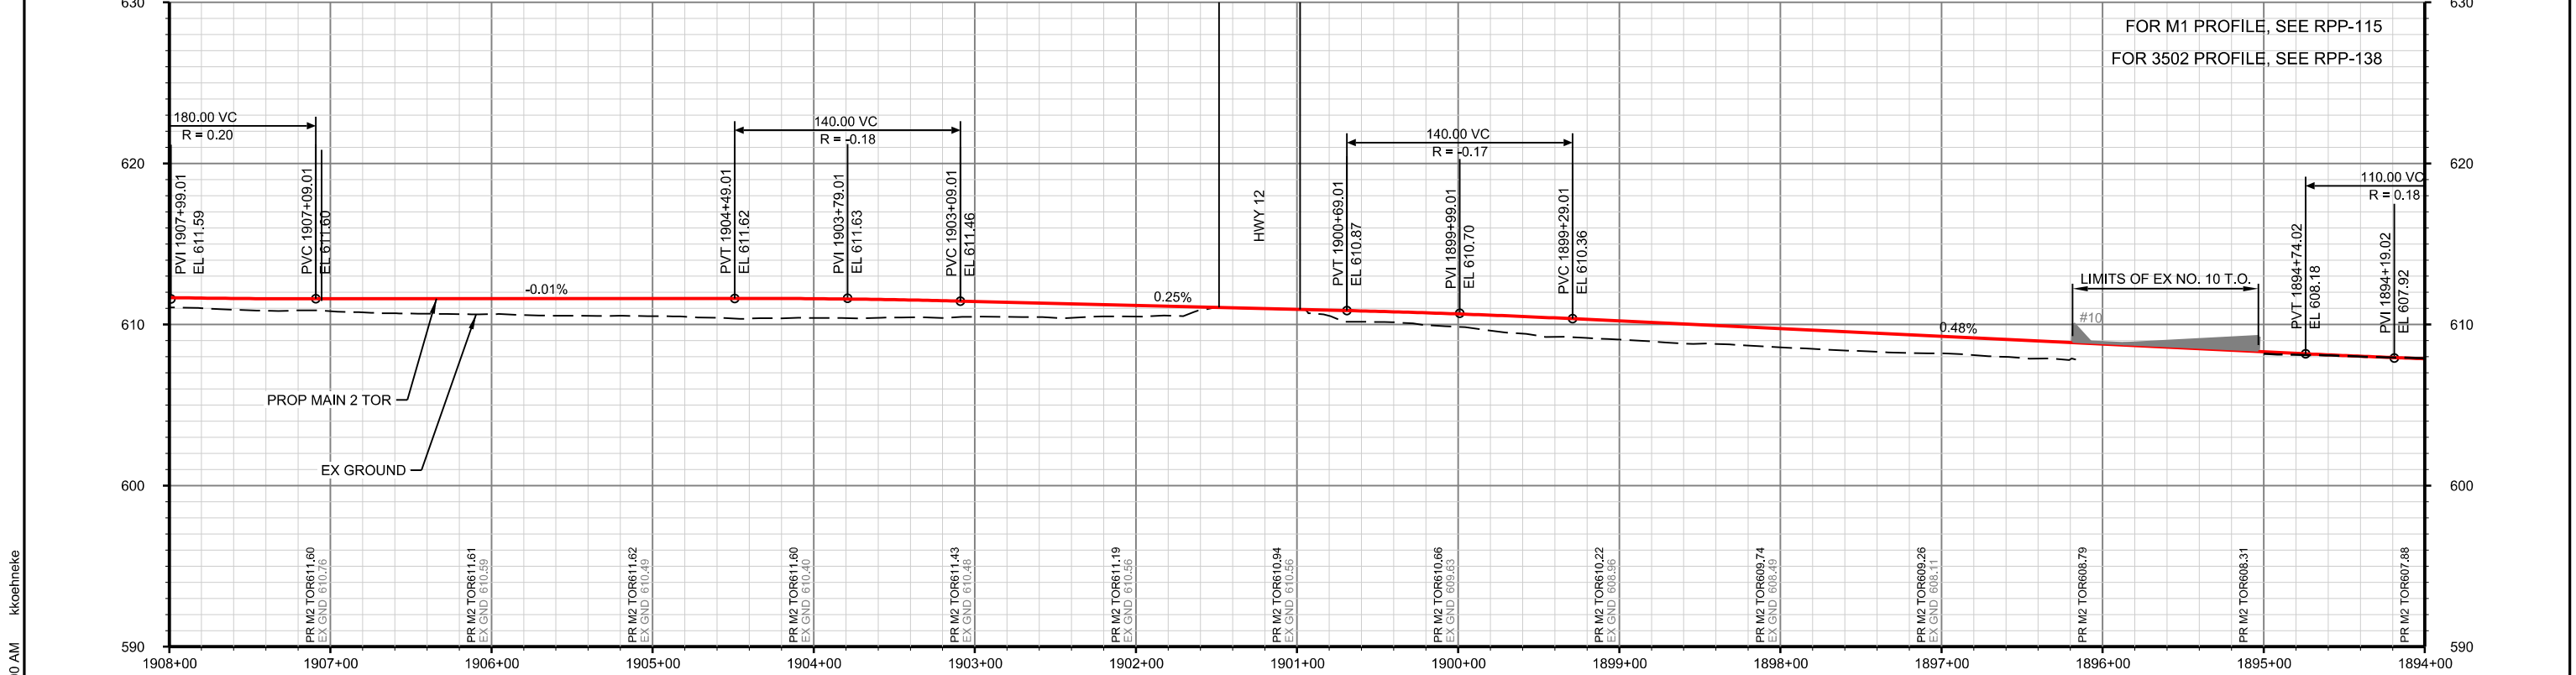

PROP MAIN 2 PROFILE

60% DESIGN - NOT FOR CONSTRUCTION			DRAWING RPP-085 OF RPP-095	
DESIGNED:	PEI-TJW	NICTD - SOUTH SHORE LINE - MP 32.2 TO 58.8 DOUBLE TRACK-NWI		
DRAWN:	PEI-TJW			
CHECKED:	PEI-GTC			
DATE:	03/16/2020	PLAN AND PROFILE STA 1894+00 TO 1908+00 MP 35.8 TO 36.1		
FILENAME		DT_DWG_RPP-001	SHEET	
SCALE		AS NOTED	OF	



AECOM
303 E. Wacker Drive, Suite 1400
Chicago, IL 60601
TEL: (312) 373-7700
www.aecom.com

**PATRICK
ENGINEERING**

ISSUE	DATE	DESCRIPTION
0	03/16/2020	60% DESIGN


NICTD
NORTHERN INDIANA COMMUTER
TRANSPORTATION DISTRICT
33 East Highway 12
Chesterton, Indiana 46304

**DOUBLE
TRACK
N.W.I.**
Connectivity for Accelerated Growth
MICHIGAN CITY TO GARY, INDIANA

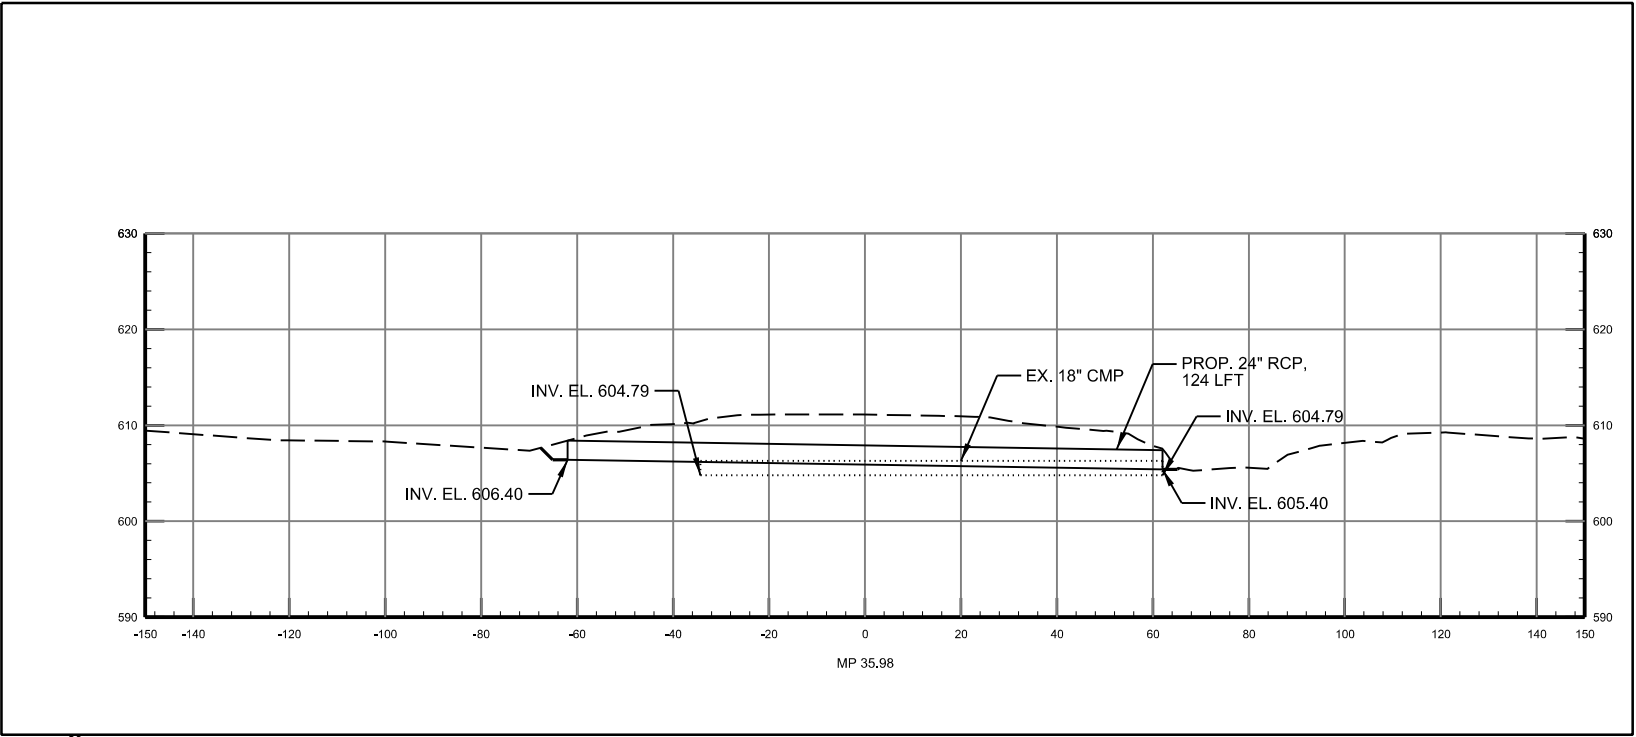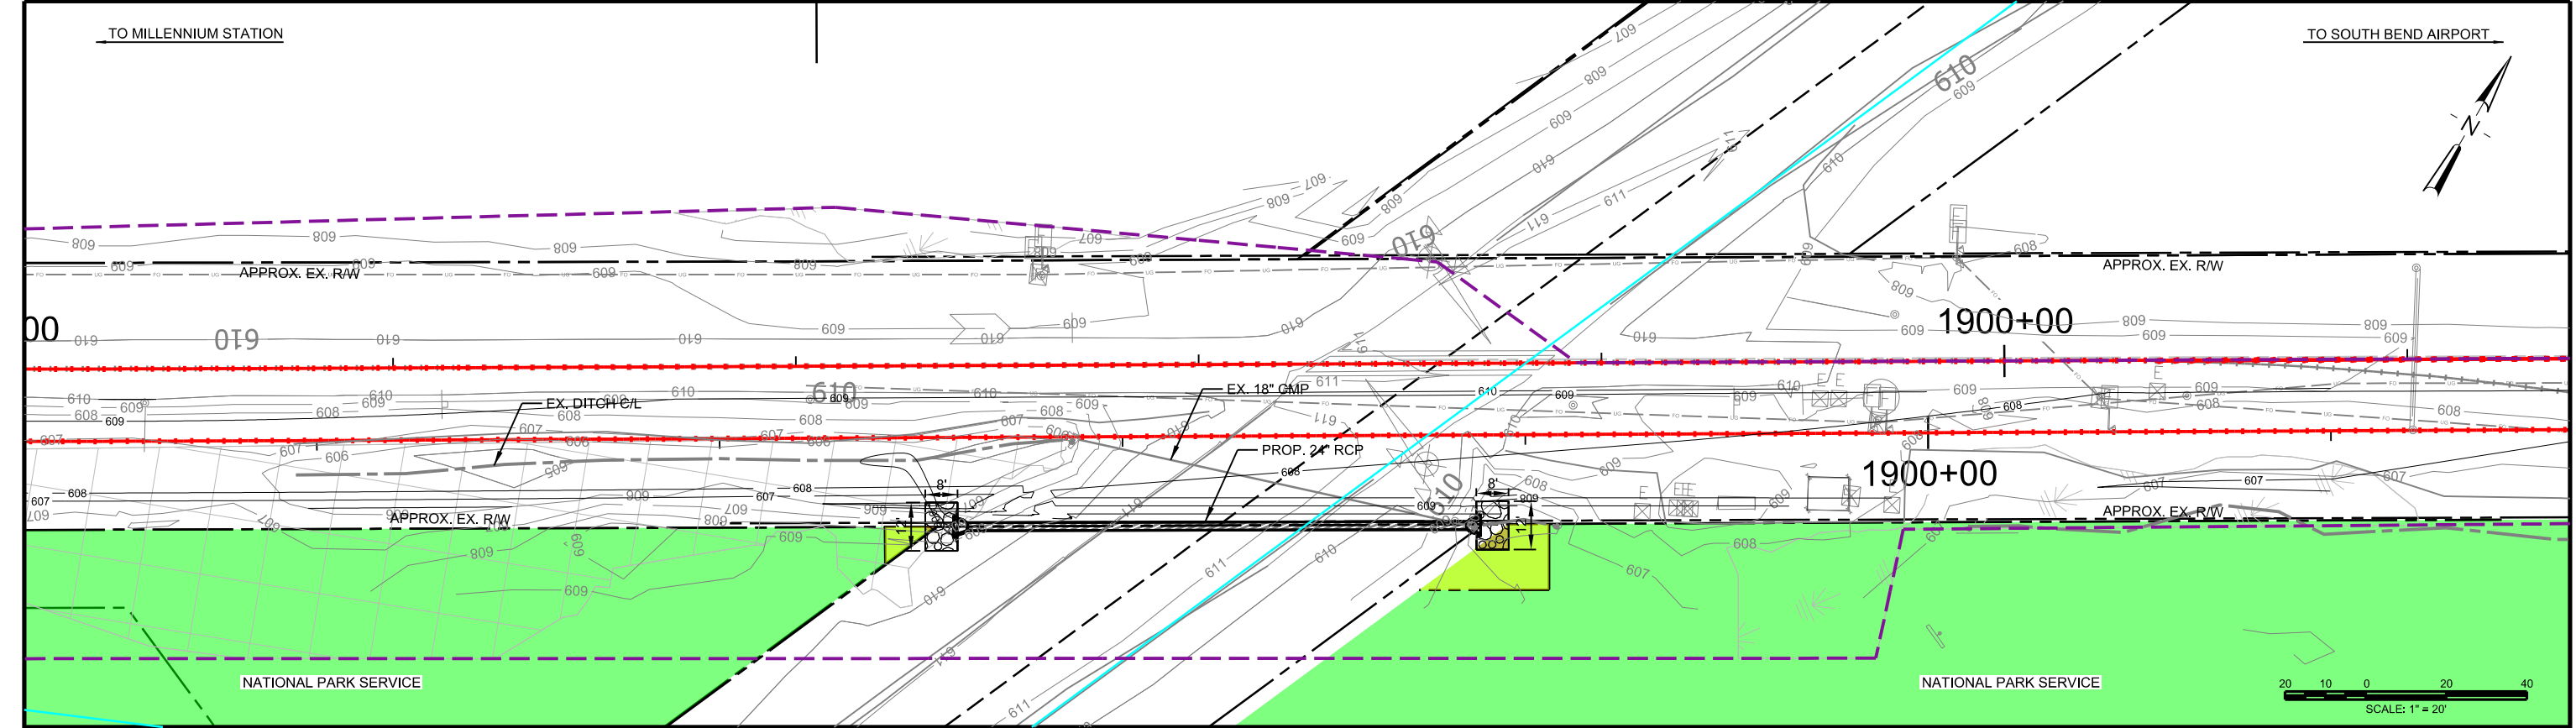

- LEGEND
- EXISTING TRACK TO REMAIN
 - PROPOSED TRACK
 - ENVIRONMENTAL SURVEY LIMIT
 - EXISTING RIGHT OF WAY
 - PROPOSED RIGHT OF WAY
 - NPS PROPERTY
 - PROPOSED TEMPORARY IMPACT AREA
 - PROPOSED CONSTRUCTION EASEMENT
 - ACCESS ROAD/TURNOUT PAD
 - HIGH QUALITY WETLAND
 - NON HIGH QUALITY WETLAND/UNDETERMINED
 - STREAM OR DITCH
 - RIP RAP

PLOT DATE: 3/16/2020 12:07:20 PM jfeinstein

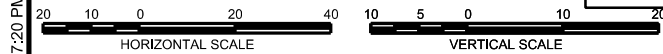

AECOM

303 E. Wacker Drive, Suite 1400
Chicago, IL 60601
TEL: (312) 373-7700
www.aecom.com

**PATRICK
ENGINEERING**

ISSUE	DATE	DESCRIPTION
0	03/17/2020	60% DESIGN

NICTD

NORTHERN INDIANA COMMUTER
TRANSPORTATION DISTRICT
33 East Highway 12
Chesterton, Indiana 46304

**DOUBLE
TRACK
N·W·I**

Connectivity for Accelerated Growth

MICHIGAN CITY TO GARY, INDIANA



60% DESIGN - NOT FOR CONSTRUCTION

DRAWING CUL-600 OF CUL-614

NICTD - SOUTH SHORE LINE - MP 32.2 TO 58.8
DOUBLE TRACK NWI


**NICTD MP 35.98
PROPOSED CULVERT REPLACEMENT**

FILENAME	DT_DWG_CUL-600.dgn	SHEET
SCALE	AS NOTED	OF

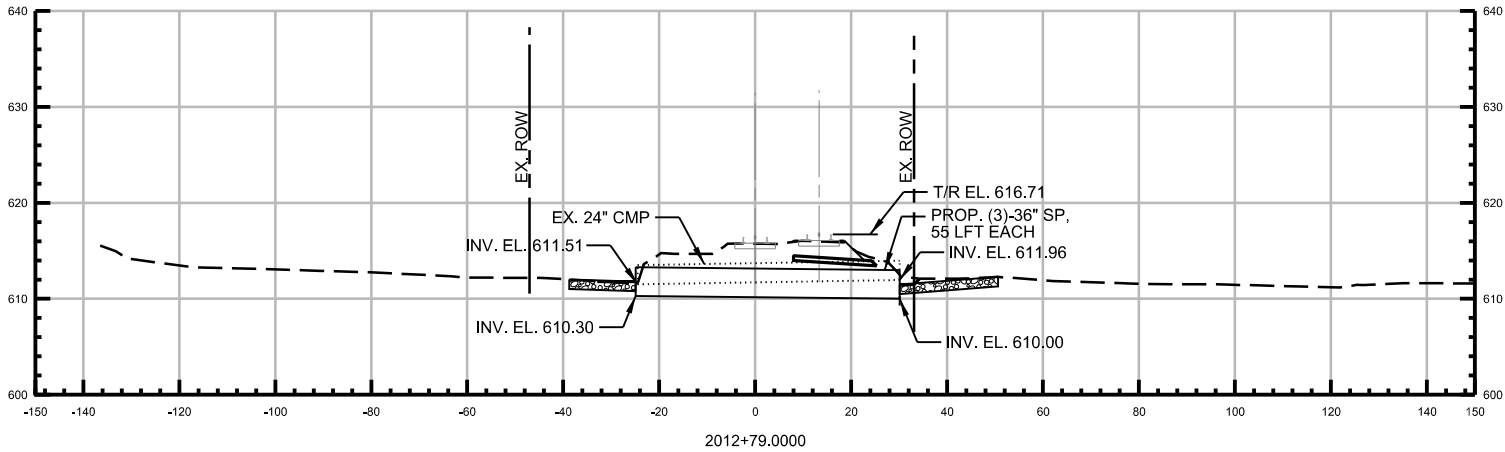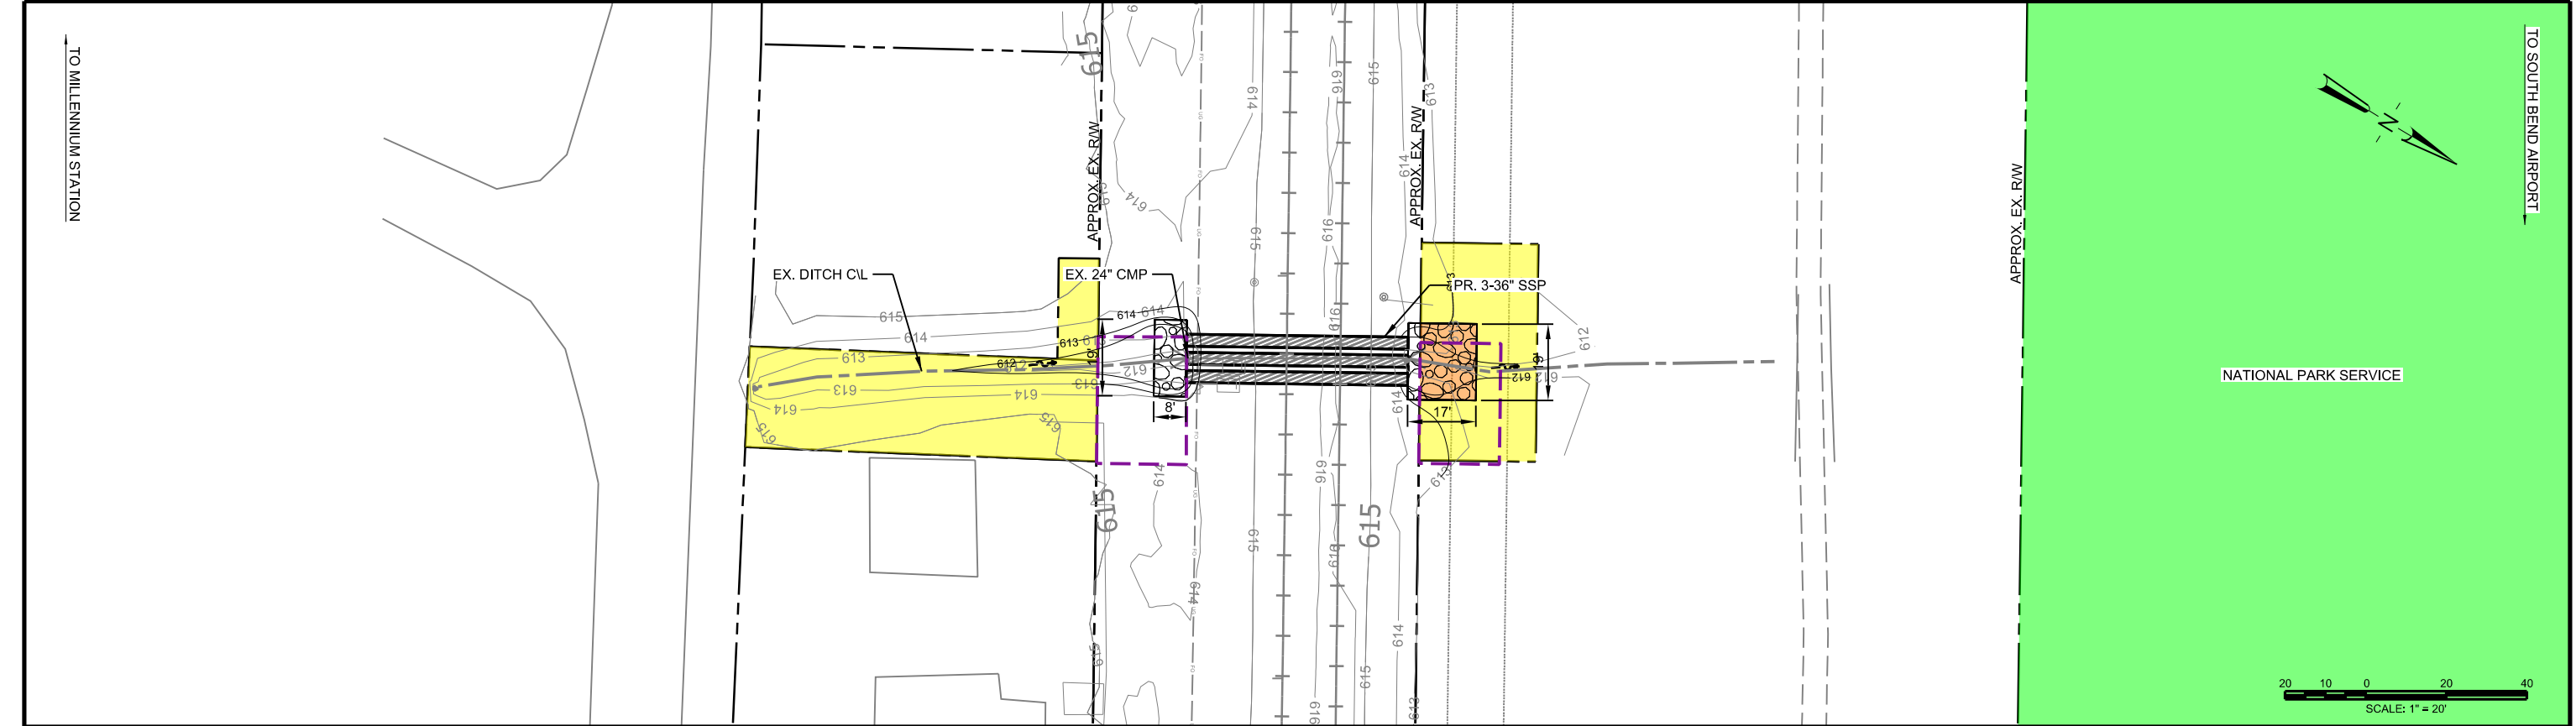

- LEGEND
- EXISTING TRACK TO REMAIN
 - PROPOSED TRACK
 - ENVIRONMENTAL SURVEY LIMIT
 - EXISTING RIGHT OF WAY
 - PROPOSED RIGHT OF WAY
 - NPS PROPERTY
 - PROPOSED TEMPORARY IMPACT AREA
 - PROPOSED CONSTRUCTION EASEMENT
 - ACCESS ROAD/TURNOUT PAD
 - HIGH QUALITY WETLAND
 - NON HIGH QUALITY WETLAND/UNDETERMINED
 - STREAM OR DITCH
 - RIP RAP



PLOT DATE: 3/16/2020 12:07:55 PM jfeinstein

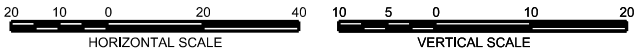


ISSUE	DATE	DESCRIPTION
0	03/17/2020	60% DESIGN



60% DESIGN - NOT FOR CONSTRUCTION		DRAWING CUL-601 OF CUL-614	
DESIGNED: PEI-SA		NICTD - SOUTH SHORE LINE - MP 32.2 TO 58.8 DOUBLE TRACK NWI NICTD MP 38.20 PROPOSED CULVERT REPLACEMENT	
DRAWN: PEI-PK			
CHECKED: PEI-JIF			
DATE: 3/16/2020			

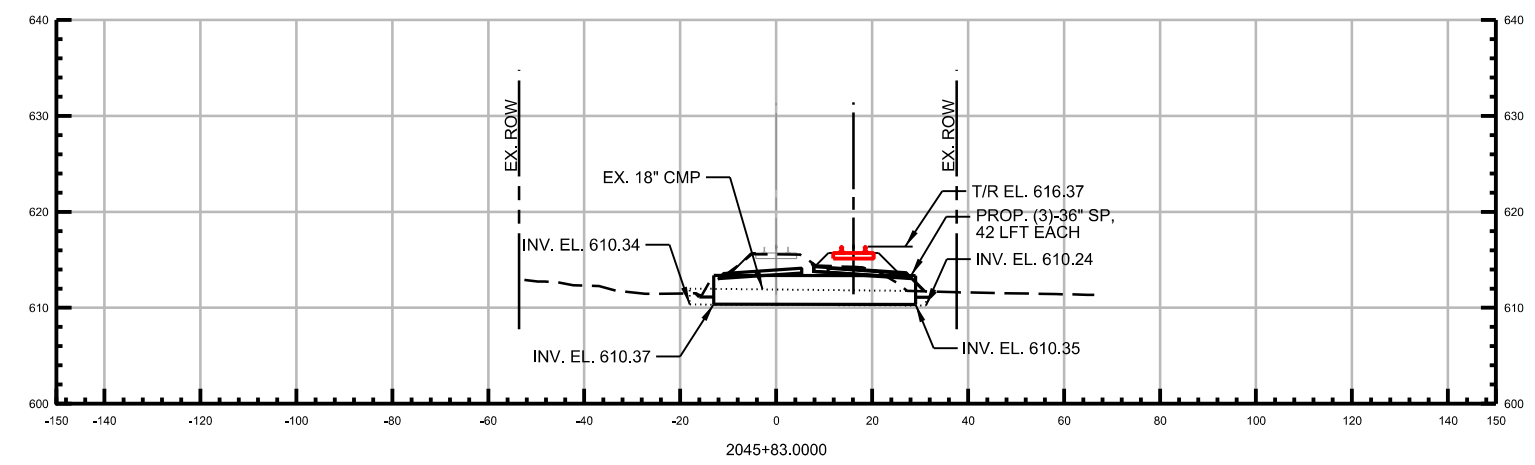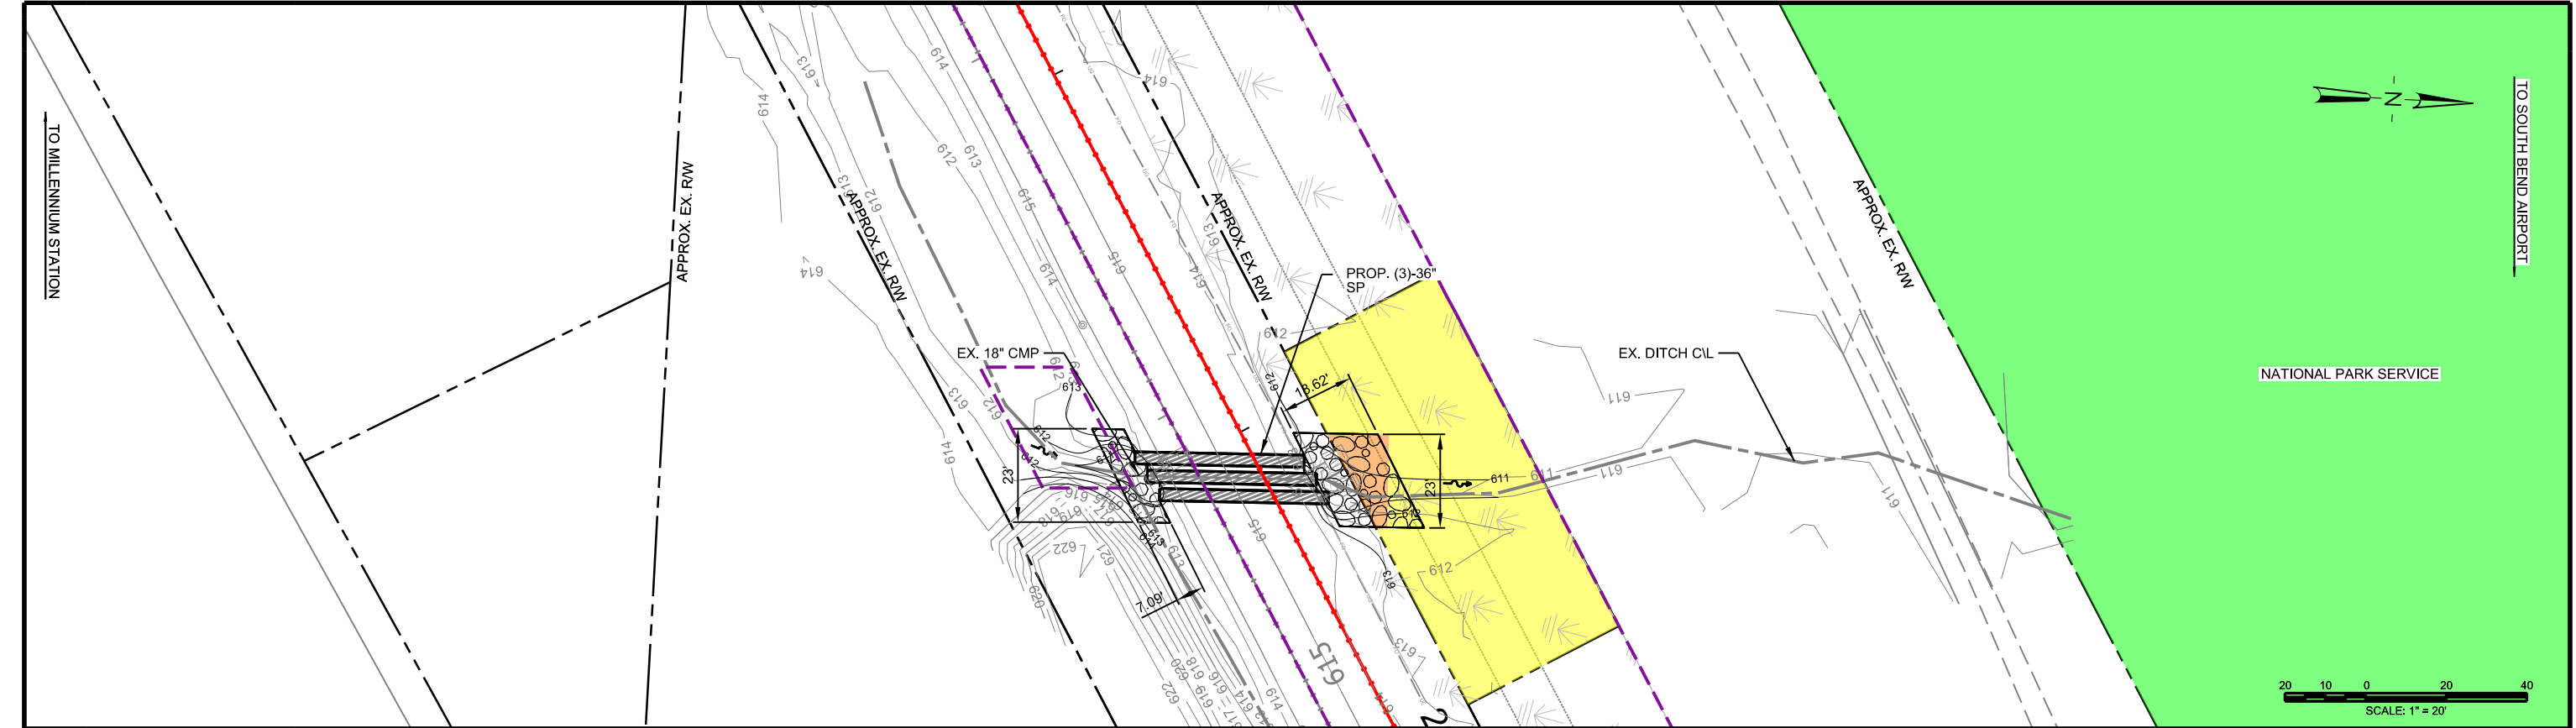

- LEGEND
- EXISTING TRACK TO REMAIN
 - 5+00 PROPOSED TRACK
 - ENVIRONMENTAL SURVEY LIMIT
 - EXISTING RIGHT OF WAY
 - PROPOSED RIGHT OF WAY
 - NPS PROPERTY
 - PROPOSED TEMPORARY IMPACT AREA
 - PROPOSED CONSTRUCTION EASEMENT
 - ACCESS ROAD/TURNOUT PAD
 - HIGH QUALITY WETLAND
 - NON HIGH QUALITY WETLAND/UNDETERMINED
 - STREAM OR DITCH
 - RIP RAP

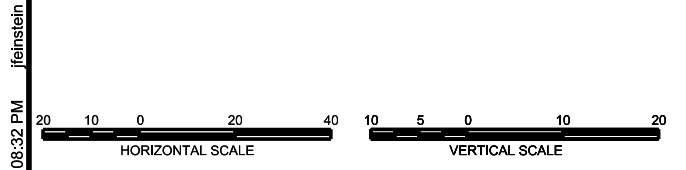

AECOM
303 E. Wacker Drive, Suite 1400
Chicago, IL 60601
TEL: (312) 373-7700
www.aecom.com



**PATRICK
ENGINEERING**


0	03/17/2020	60% DESIGN
ISSUE	DATE	DESCRIPTION


NICTD
NORTHERN INDIANA COMMUTER
TRANSPORTATION DISTRICT
33 East Highway 12
Chesterton, Indiana 46304

**DOUBLE
TRACK
N·W·I**
Connectivity for Accelerated Growth
MICHIGAN CITY TO GARY, INDIANA

60% DESIGN - NOT FOR CONSTRUCTION		DRAWING CUL-602 OF CUL-614	
DESIGNED: PEI-SA		NICTD - SOUTH SHORE LINE - MP 32.2 TO 58.8 DOUBLE TRACK NWI NICTD MP 38.57 PROPOSED CULVERT REPLACEMENT	
DRAWN: PEI-PK			
CHECKED: PEI-JIF			
DATE: 3/16/2020		FILENAME DT_DWG_CUL-602.dgn	
		SHEET OF	
		SCALE AS NOTED	

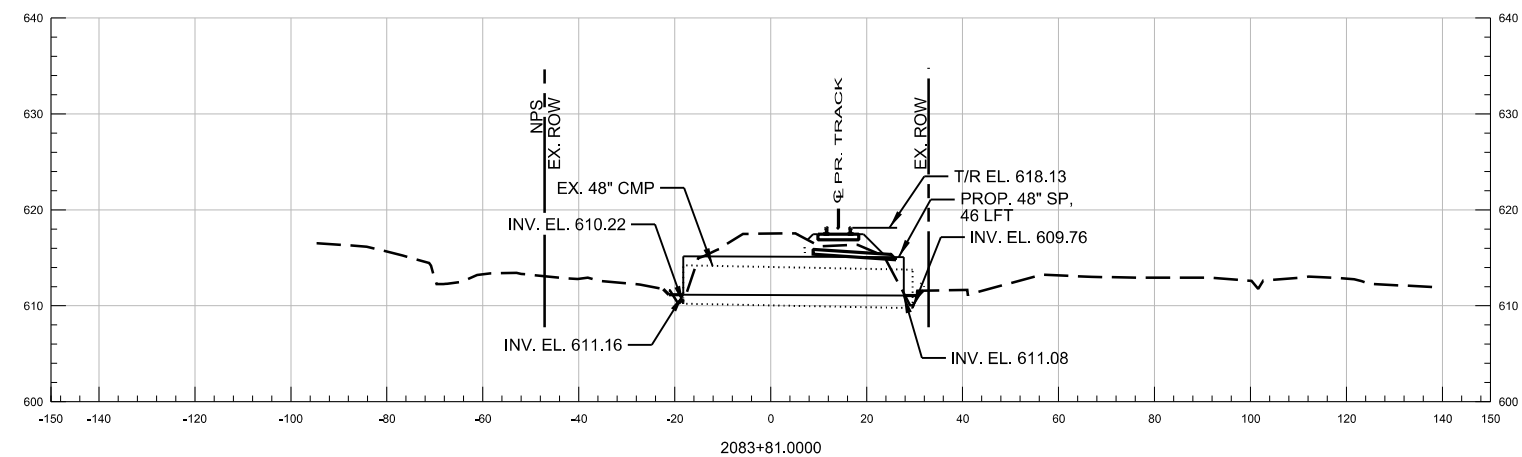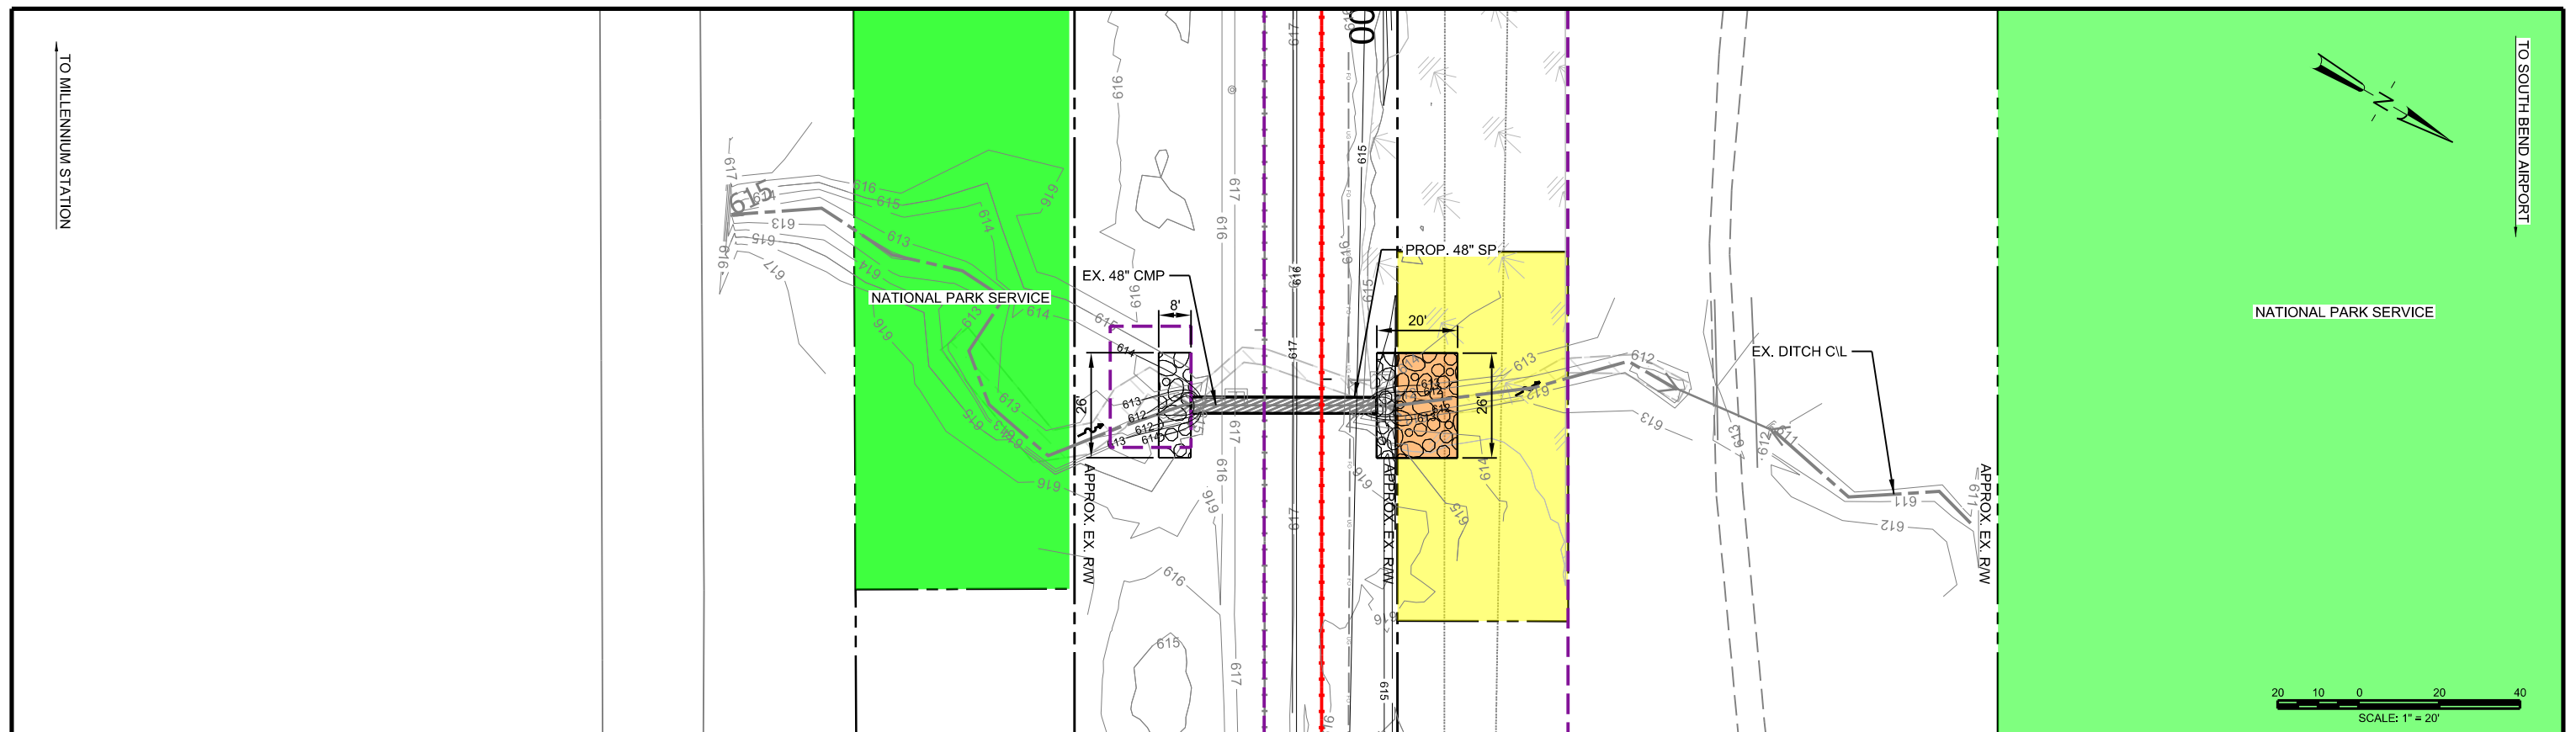

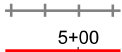- ## LEGEND
- | | |
|---|---------------------------------------|
|  | EXISTING TRACK TO REMAIN |
|  | PROPOSED TRACK |
|  | ENVIRONMENTAL SURVEY LIMIT |
|  | EXISTING RIGHT OF WAY |
|  | PROPOSED RIGHT OF WAY |
|  | NPS PROPERTY |
|  | PROPOSED TEMPORARY IMPACT AREA |
|  | PROPOSED CONSTRUCTION EASEMENT |
|  | ACCESS ROAD/TURNOUT PAD |
|  | HIGH QUALITY WETLAND |
|  | NON HIGH QUALITY WETLAND/UNDETERMINED |
|  | STREAM OR DITCH |
|  | RIP RAP |

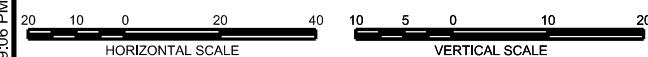

PLOT DATE: 3/16/2020 12:09:06 PM jfeinstein

AECOM

303 E. Wacker Drive, Suite 1400
Chicago, IL 60601
TEL: (312) 373-7700
www.aecom.com



0	03/17/2020	60% DESIGN
ISSUE	DATE	DESCRIPTION

NICTD
NORTHERN INDIANA COMMUTER
TRANSPORTATION DISTRICT
33 East Highway 12
Chesterton, Indiana 46304



DOUBLE
TRACK
N.W.I.
Connectivity for Accelerated Growth
MICHIGAN CITY TO GARY, INDIANA

60% DESIGN - NOT FOR CONSTRUCTION



DRAWING
CUL-603 OF CUL-614


NICTD - SOUTH SHORE LINE - MP 32.2 TO 58.8
DOUBLE TRACK NWI


NICTD MP 39.48

PROPOSED CULVERT REPLACEMENT

FILENAME	DT_DWG_CUL-603.dgn	SHEET OF
SCALE	AS NOTED	

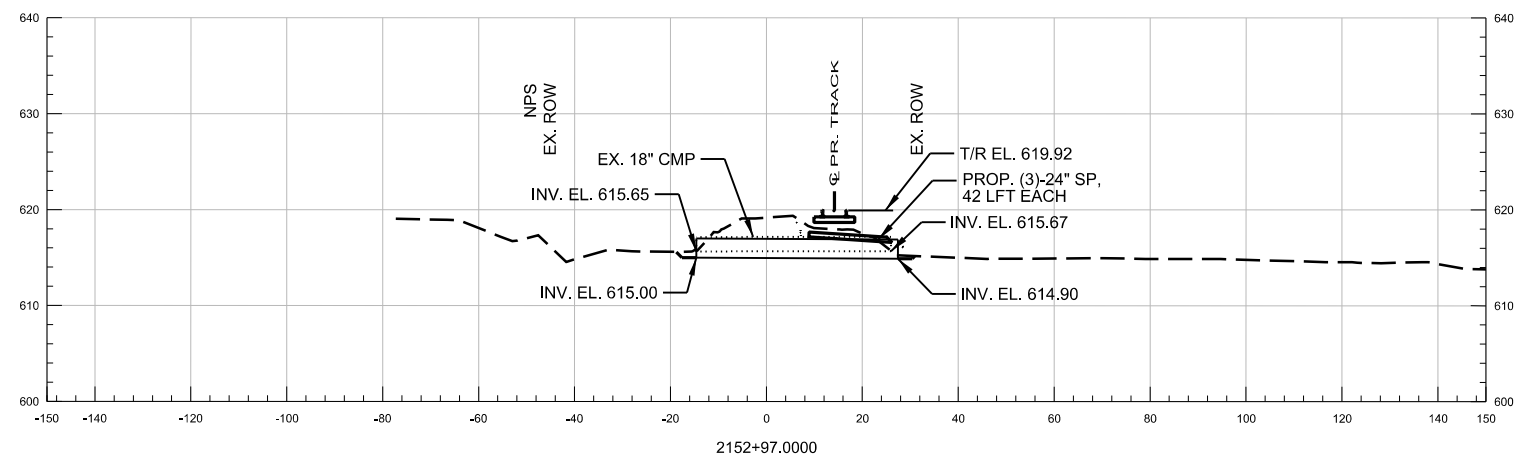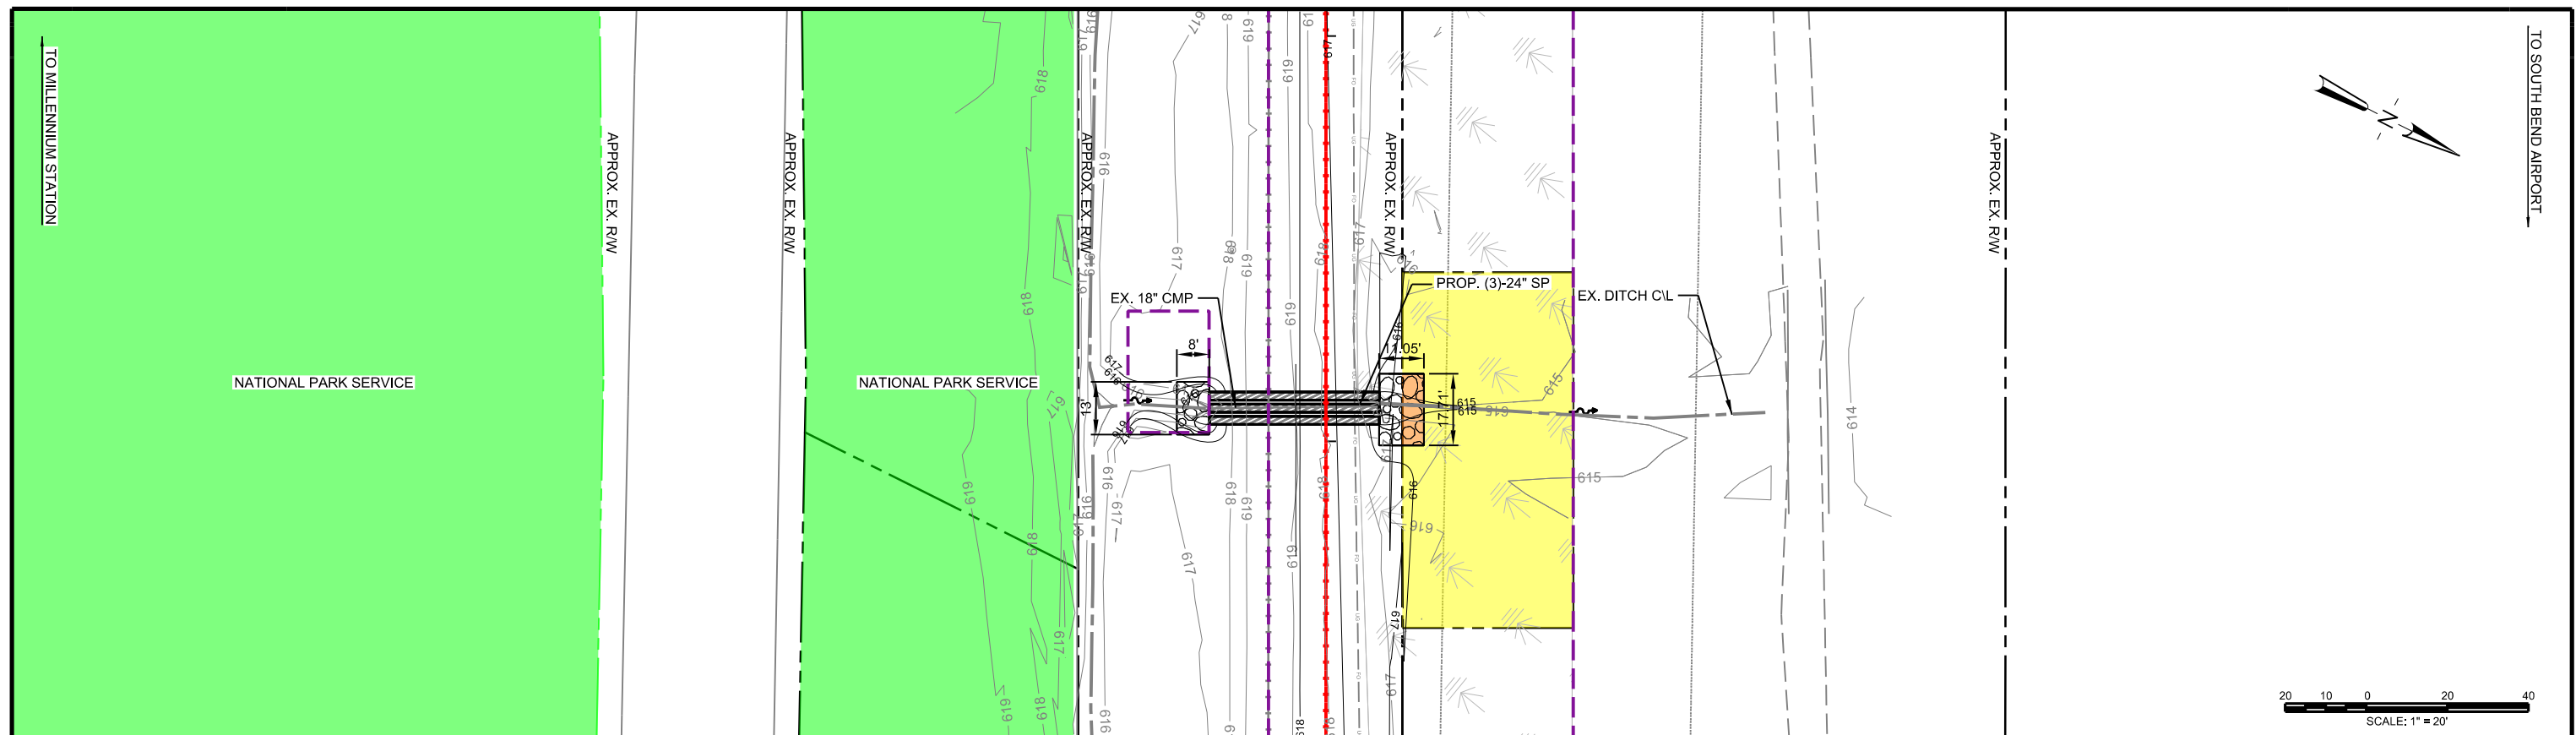

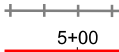- ## LEGEND
- | | |
|---|---------------------------------------|
|  | EXISTING TRACK TO REMAIN |
|  | PROPOSED TRACK |
|  | ENVIRONMENTAL SURVEY LIMIT |
|  | EXISTING RIGHT OF WAY |
|  | PROPOSED RIGHT OF WAY |
|  | NPS PROPERTY |
|  | PROPOSED TEMPORARY IMPACT AREA |
|  | PROPOSED CONSTRUCTION EASEMENT |
|  | ACCESS ROAD/TURNOUT PAD |
|  | HIGH QUALITY WETLAND |
|  | NON HIGH QUALITY WETLAND/UNDETERMINED |
|  | STREAM OR DITCH |
|  | RIP RAP |

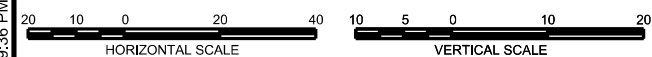

60% DESIGN - NOT FOR CONSTRUCTION

DRAWING			
CUL-604	OF	CUL-614	

NICTD - SOUTH SHORE LINE - MP 32.2 TO 58.8
DOUBLE TRACK NWI

NICTD MP 40.80
PROPOSED CULVERT REPLACEMENT

DESIGNED:	PEI-SA
DRAWN:	PEI-PK
CHECKED:	PEI-JIF
DATE:	3/16/2020

FILENAME
SCALE

DT_DWG_CUL-604.dgn

AS NOTED

SHEET

OF

AECOM

303 E. Wacker Drive, Suite 1400
Chicago, IL 60601
TEL: (312) 373-7700
www.aecom.com

PATRICK
ENGINEERING

0	03/17/2020	60% DESIGN
ISSUE	DATE	DESCRIPTION



NICTO

NORTHERN INDIANA COMMUTER
TRANSPORTATION DISTRICT
33 East Highway 12
Chesterton, Indiana 46304





DOUBLE
TRACK
N·W·I

MICHIGAN CITY TO GARY, INDIANA

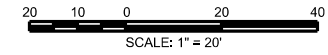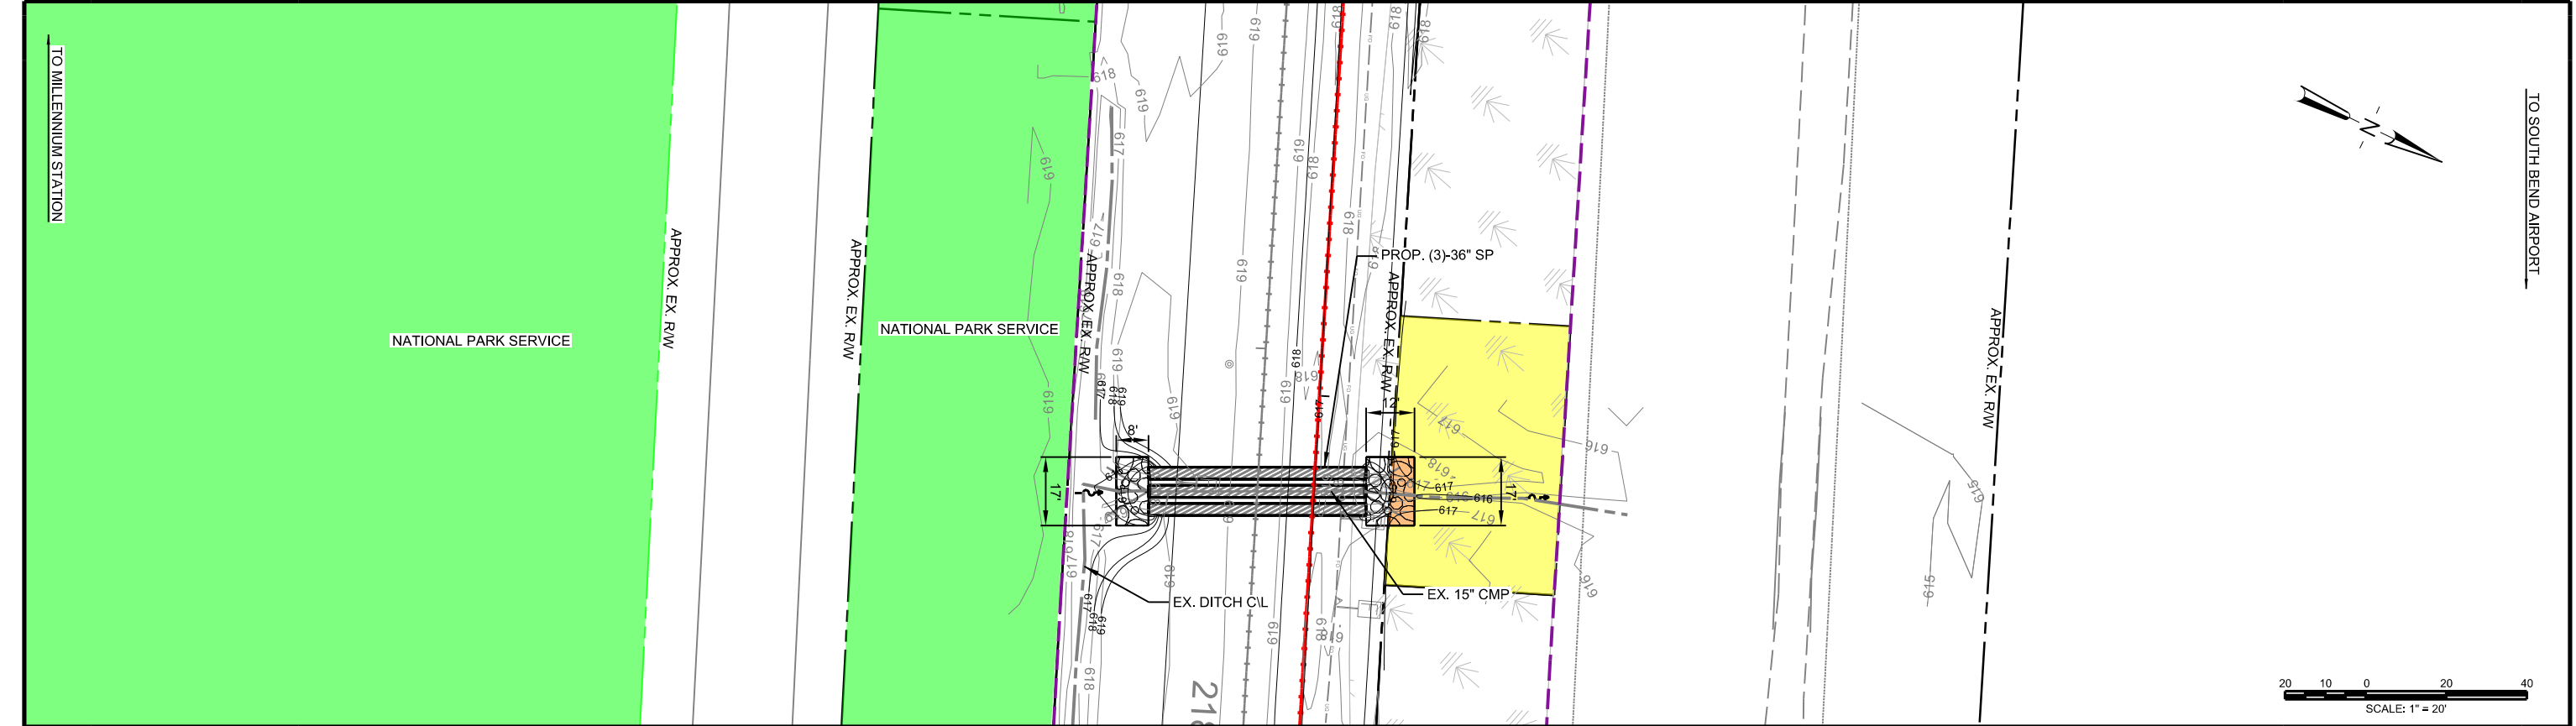

LEGEND

- EXISTING TRACK TO REMAIN
- 5+00 PROPOSED TRACK
- ENVIRONMENTAL SURVEY LIMIT
- EXISTING RIGHT OF WAY
- PROPOSED RIGHT OF WAY
- NPS PROPERTY
- PROPOSED TEMPORARY IMPACT AREA
- PROPOSED CONSTRUCTION EASEMENT
- ACCESS ROAD/TURNOUT PAD
- HIGH QUALITY WETLAND
- NON HIGH QUALITY WETLAND/UNDETERMINED
- STREAM OR DITCH
- RIP RAP

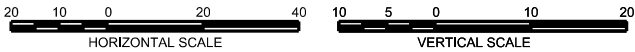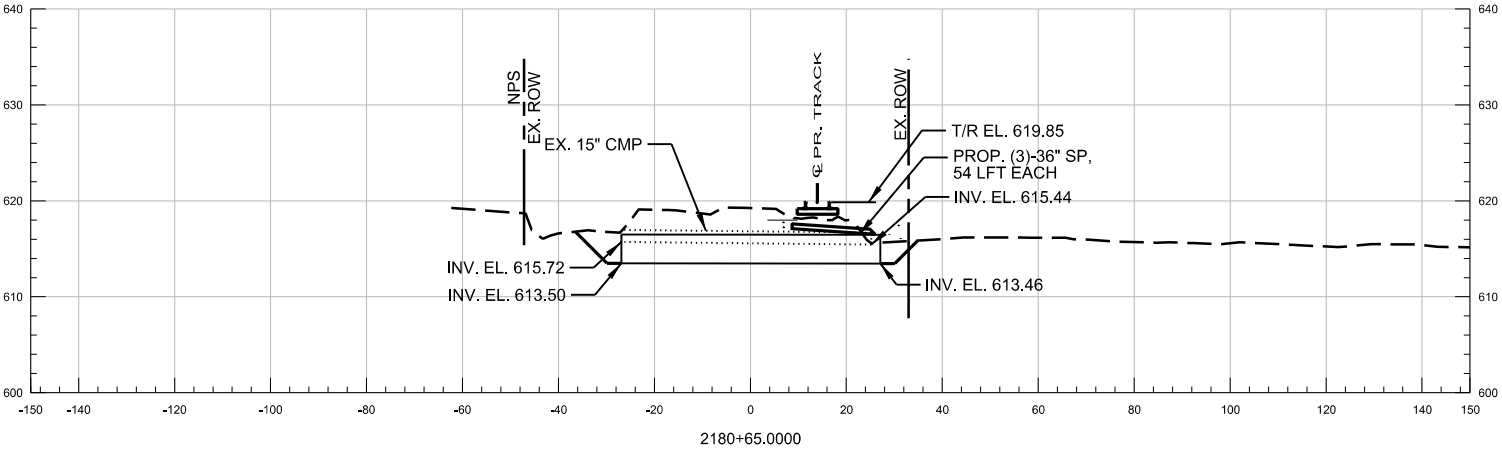

PLOT DATE: 3/16/2020 12:10:07 PM jfeinstein

AECOM

303 E. Wacker Drive, Suite 1400
Chicago, IL 60601
TEL: (312) 373-7700
www.aecom.com



**PATRICK
ENGINEERING**

0	03/17/2020	60% DESIGN
ISSUE	DATE	DESCRIPTION



NORTHERN INDIANA COMMUTER
TRANSPORTATION DISTRICT
33 East Highway 12
Chesterton, Indiana 46304



MICHIGAN CITY TO GARY, INDIANA

60% DESIGN - NOT FOR CONSTRUCTION

DRAWING
CUL-605 OF CUL-614

DESIGNED: PEK-SA
DRAWN: PEK-PK
CHECKED: PEK-JIF
DATE: 3/16/2020

NICTD - SOUTH SHORE LINE - MP 32.2 TO 58.8
DOUBLE TRACK NWI



**NICTD MP 41.40
PROPOSED CULVERT REPLACEMENT**

FILENAME
SCALE

DT_DWG_CUL-605.dgn
AS NOTED

SHEET

OF

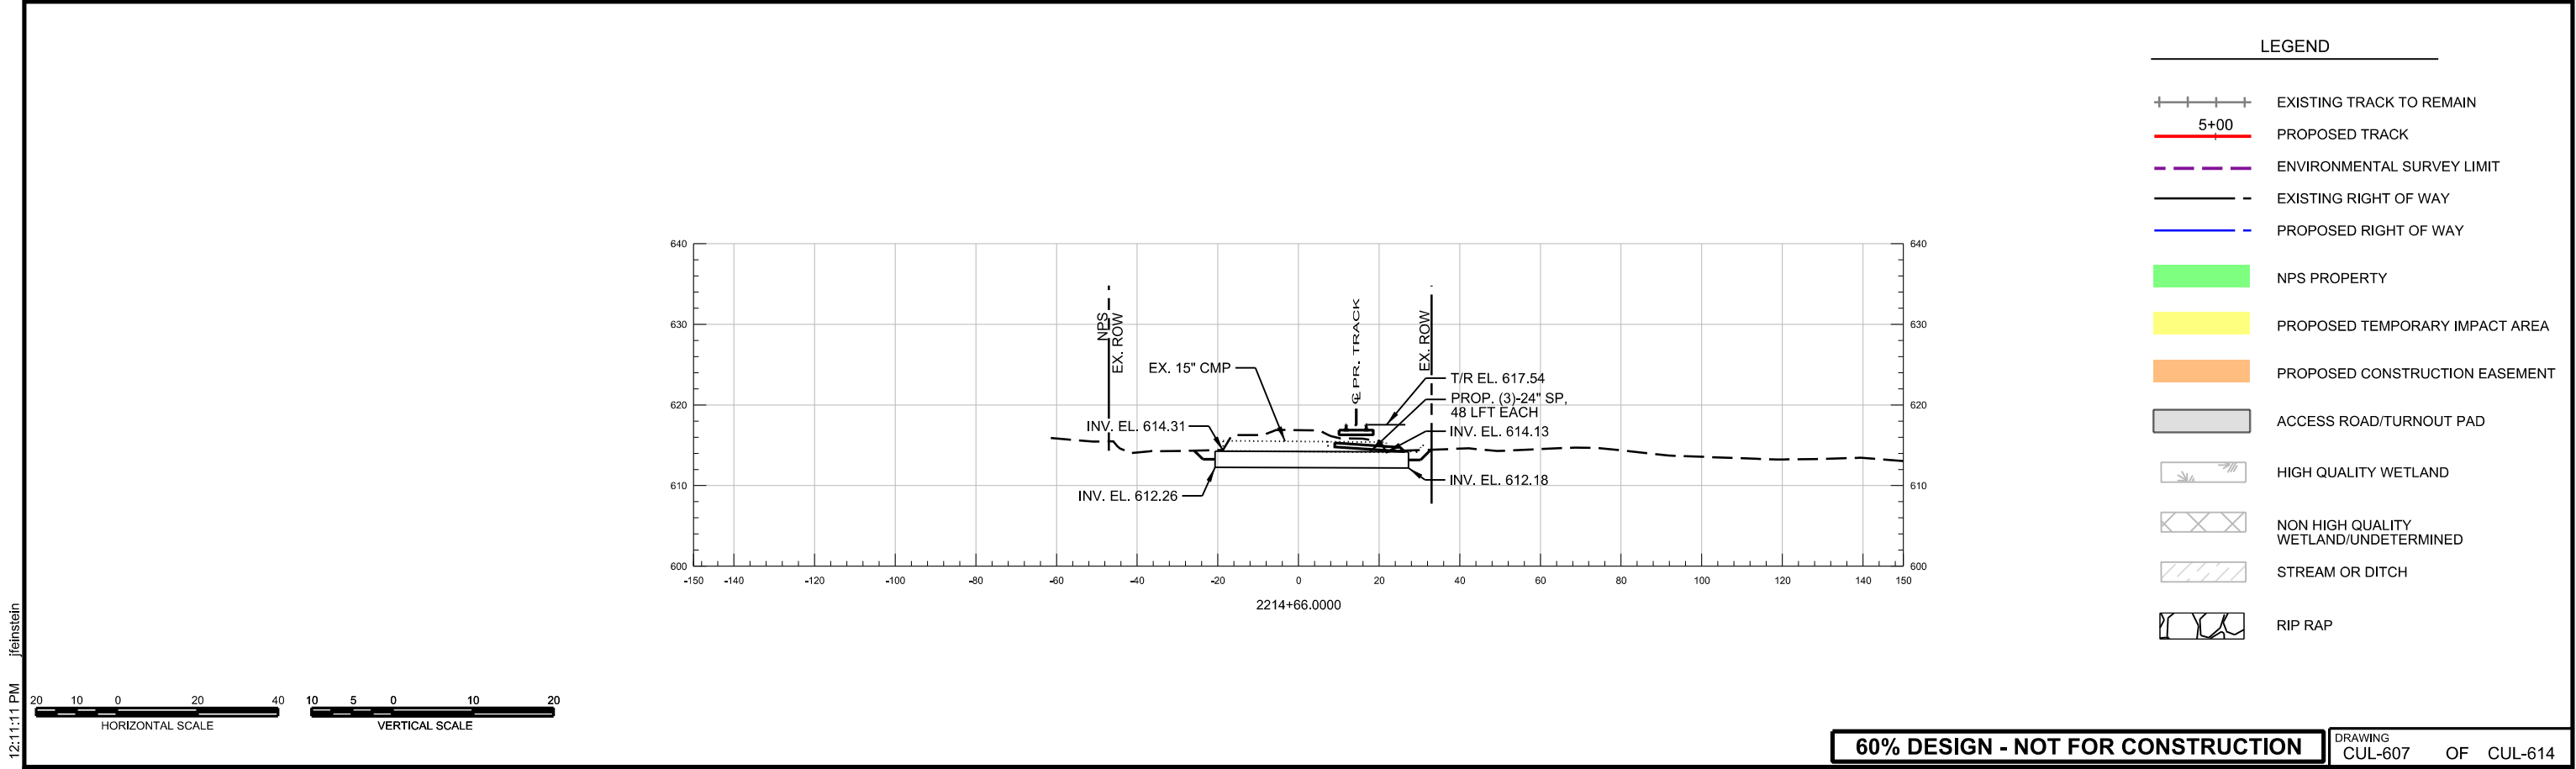
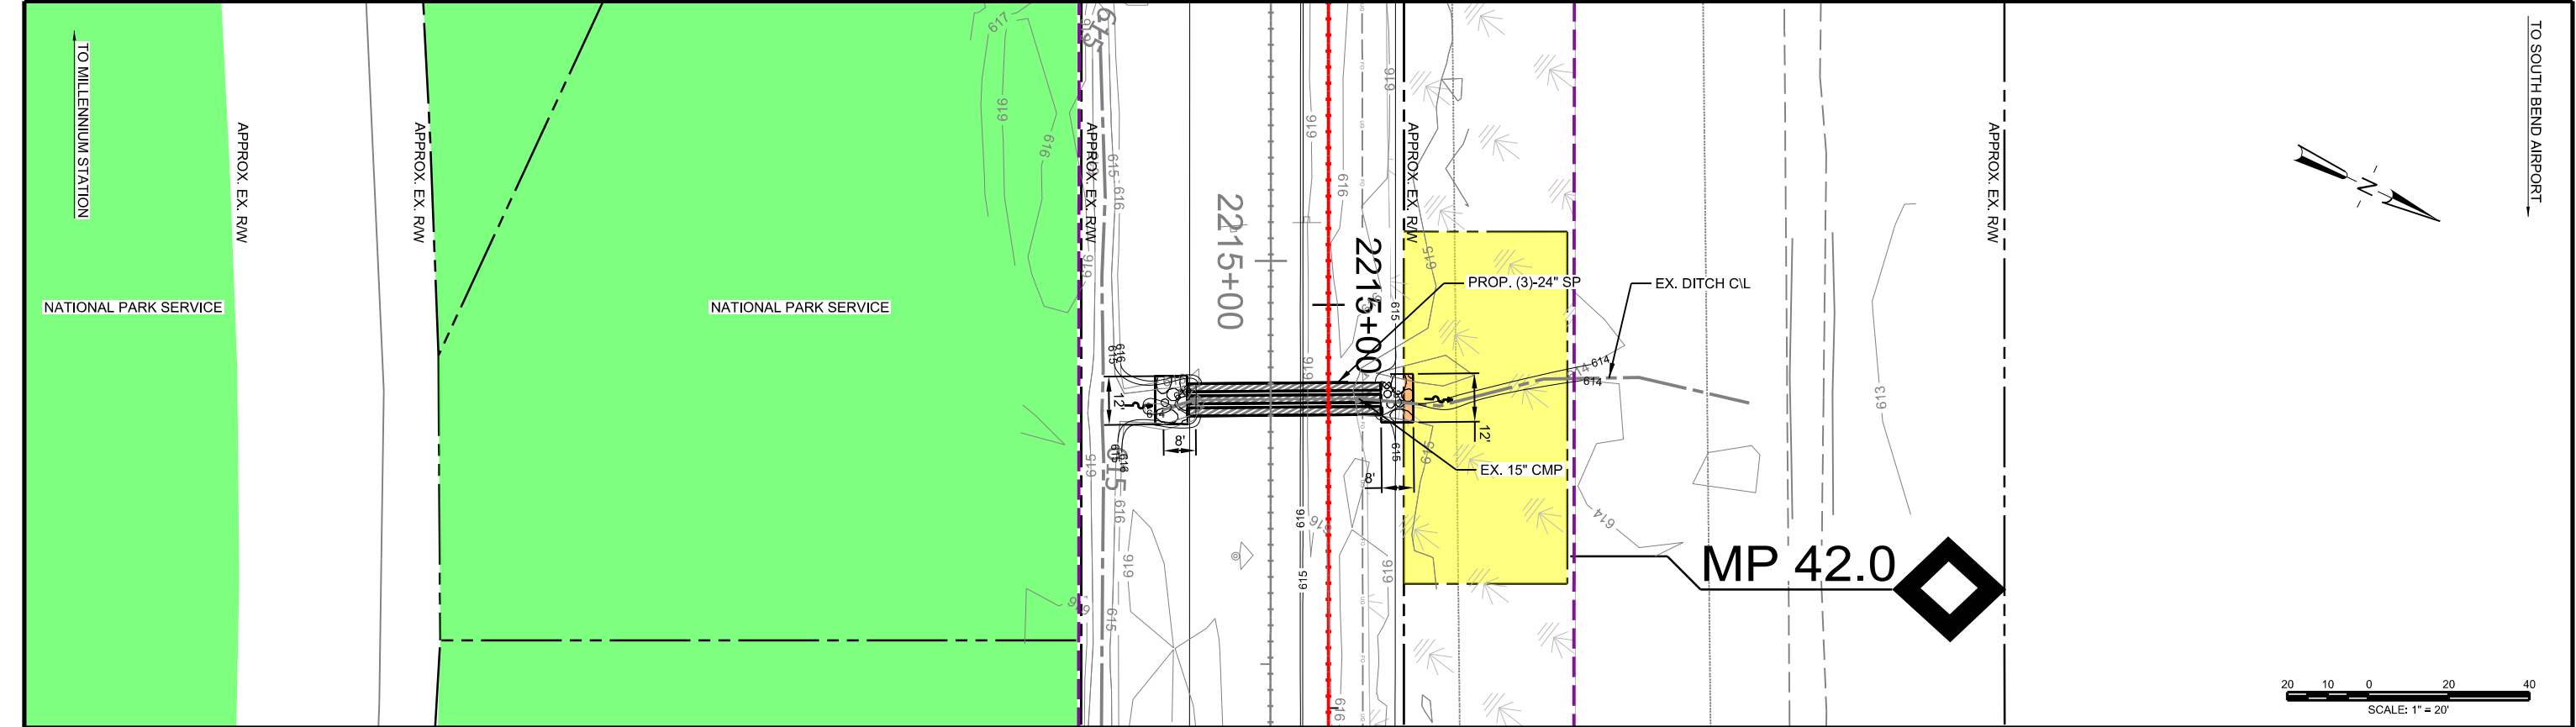


PLOT DATE: 3/16/2020 12:11:11 PM jfeinstein


AECOM 303 E. Wacker Drive, Suite 1400 Chicago, IL 60601 TEL: (312) 373-7700 www.aecom.com	PATRICK ENGINEERING			
		0	03/17/2020	60% DESIGN
		ISSUE	DATE	DESCRIPTION

NICTD NORTHERN INDIANA COMMUTER TRANSPORTATION DISTRICT 33 East Highway 12 Chesterton, Indiana 46304		DOUBLE TRACK N.W.I. Connectivity for Accelerated Growth MICHIGAN CITY TO GARY, INDIANA	
---	--	---	--

60% DESIGN - NOT FOR CONSTRUCTION		DRAWING CUL-607 OF CUL-614	
DESIGNED: PE-SA DRAWN: PE-PK CHECKED: PE-JIF DATE: 3/16/2020		NICTD - SOUTH SHORE LINE - MP 32.2 TO 58.8 DOUBLE TRACK NW NICTD MP 42.00 PROPOSED CULVERT REPLACEMENT	
FILENAME	DT_DWG_CUL-607.dgn	SHEET	
SCALE	AS NOTED	OF	

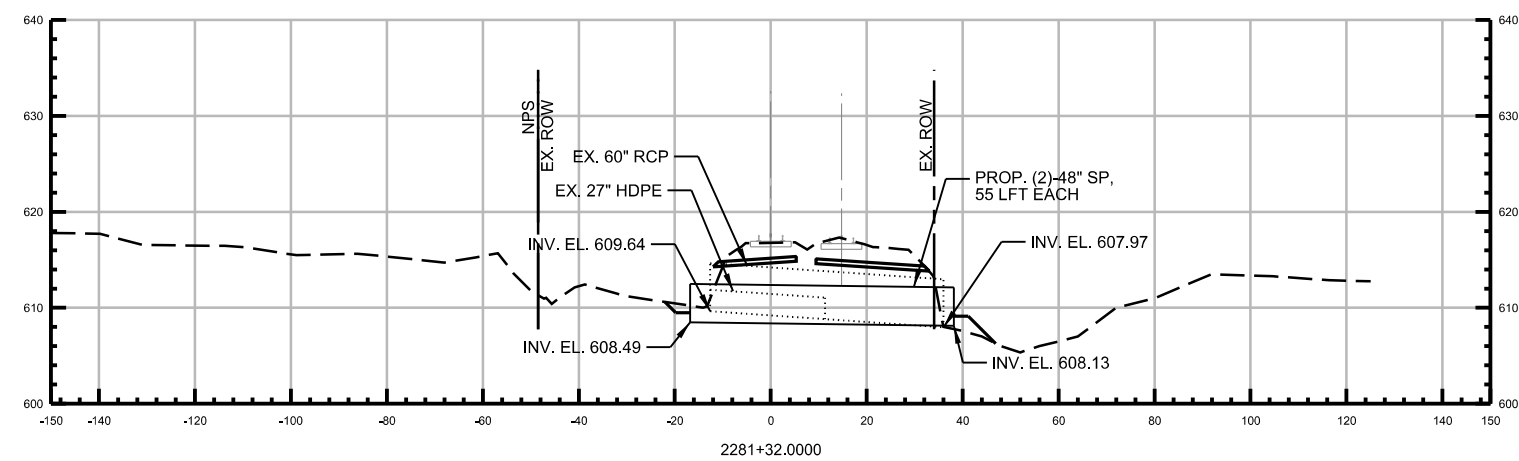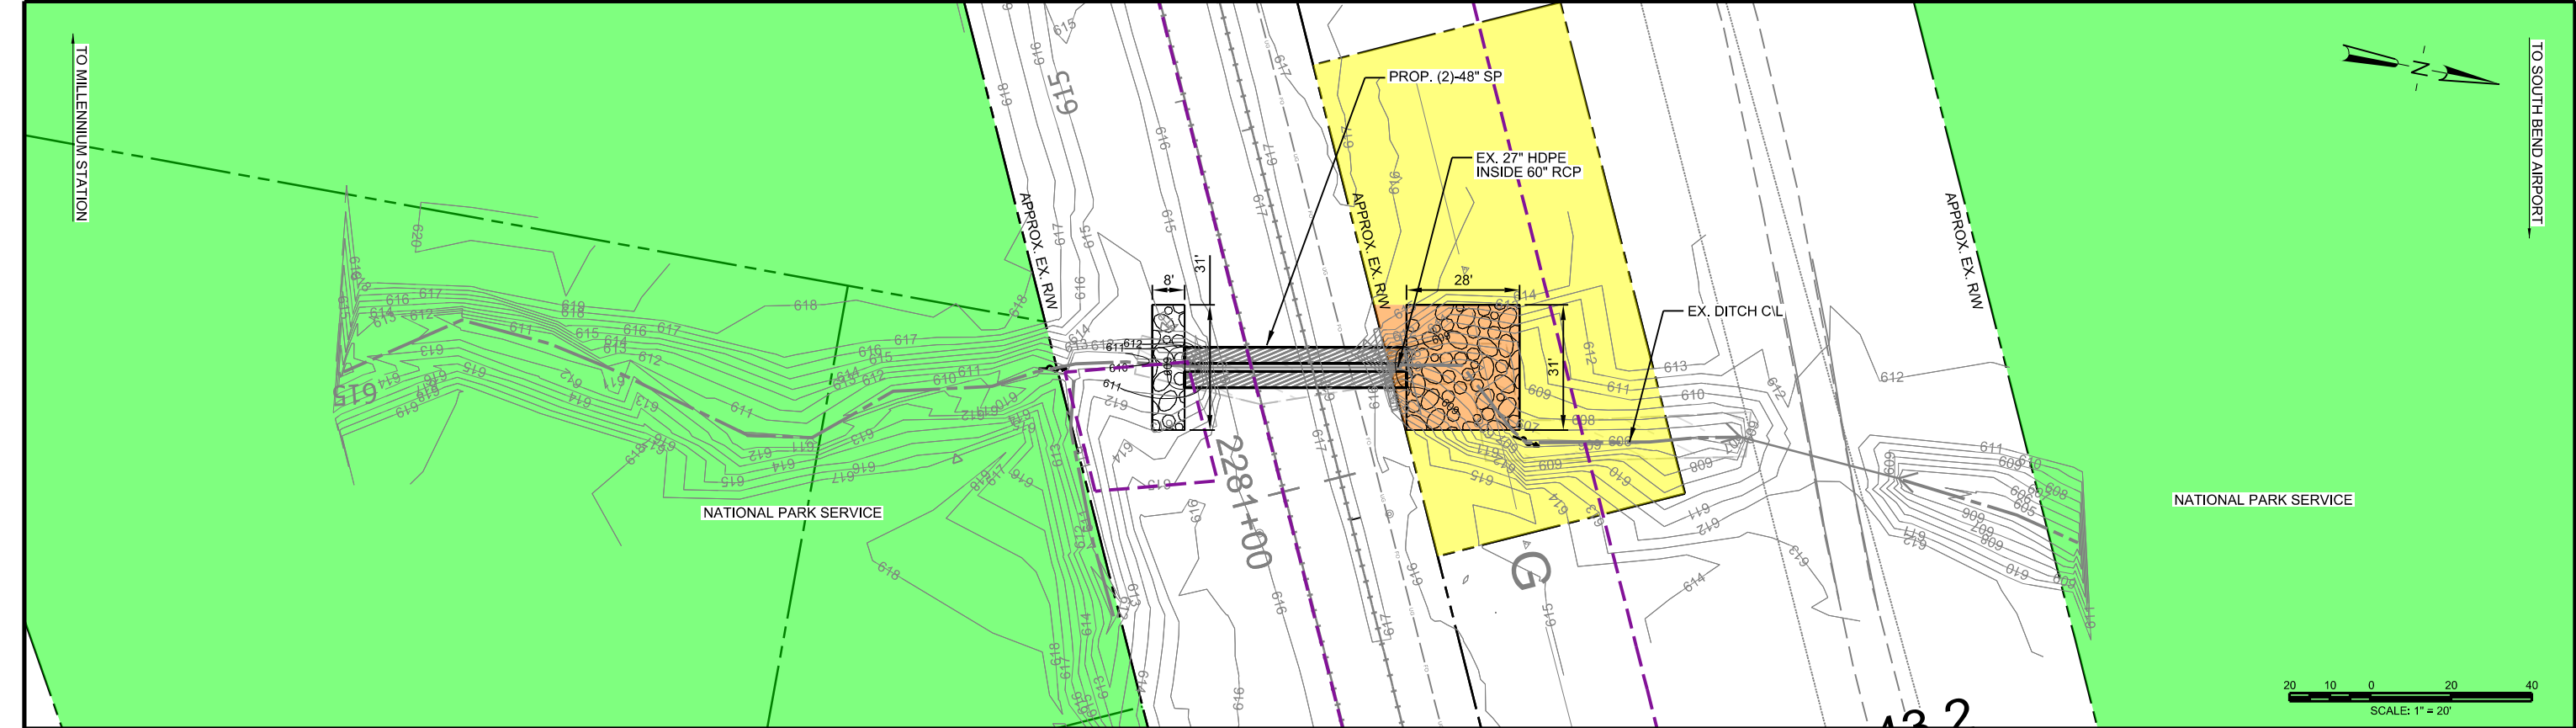

- LEGEND
- EXISTING TRACK TO REMAIN
 - PROPOSED TRACK
 - ENVIRONMENTAL SURVEY LIMIT
 - EXISTING RIGHT OF WAY
 - PROPOSED RIGHT OF WAY
 - NPS PROPERTY
 - PROPOSED TEMPORARY IMPACT AREA
 - PROPOSED CONSTRUCTION EASEMENT
 - ACCESS ROAD/TURNOUT PAD
 - HIGH QUALITY WETLAND
 - NON HIGH QUALITY WETLAND/UNDETERMINED
 - STREAM OR DITCH
 - RIP RAP

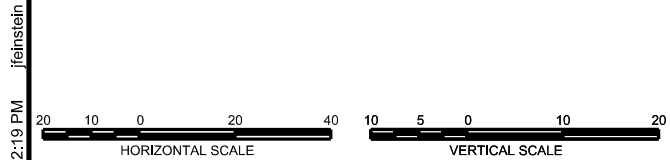

303 E. Wacker Drive, Suite 1400
Chicago, IL 60601
TEL: (312) 373-7700
www.aecom.com

AECOM

PATRICK

ENGINEERING

0	03/17/2020	60% DESIGN
ISSUE	DATE	DESCRIPTION

NICTD

NORTHERN INDIANA COMMUTER
TRANSPORTATION DISTRICT
33 East Highway 12
Chesterton, Indiana 46304

DOUBLE
TRACK
N·W·I

Connectivity for Accelerated Growth

MICHIGAN CITY TO GARY, INDIANA

60% DESIGN - NOT FOR CONSTRUCTION

DRAWING
CUL-609 OF CUL-614



DESIGNED: PEK-SA
DRAWN: PEK-PK
CHECKED: PEK-JIF
DATE: 3/16/2020



NICTD - SOUTH SHORE LINE - MP 32.2 TO 58.8
DOUBLE TRACK NWI

NICTD MP 43.22


PROPOSED CULVERT REPLACEMENT

FILENAME	DT_DWG_CUL-609.dgn	SHEET
SCALE	AS NOTED	OF

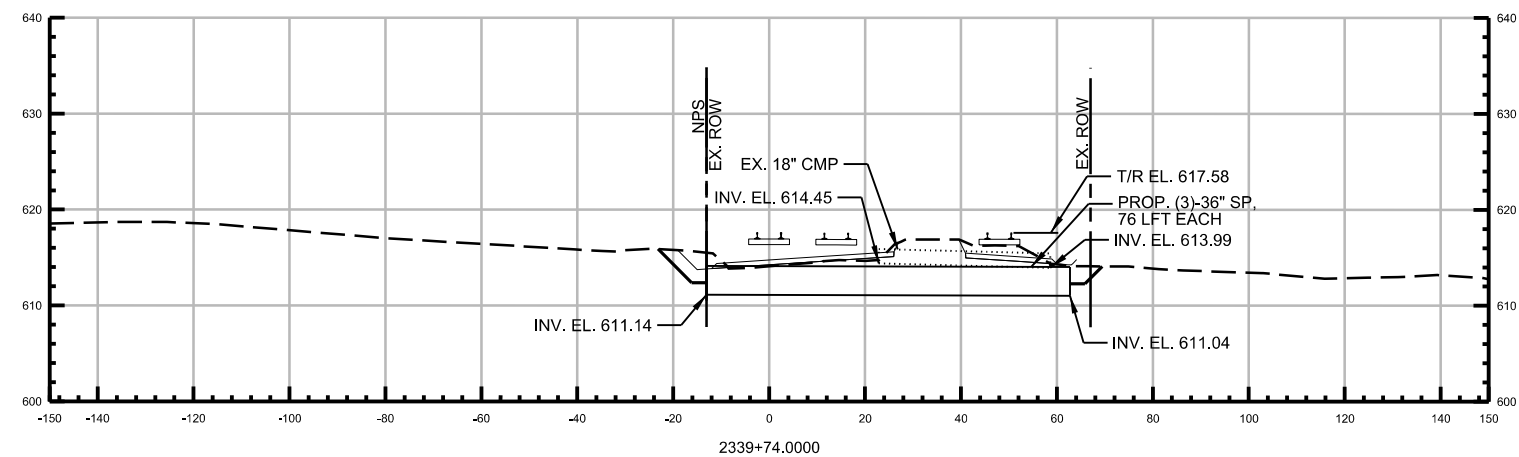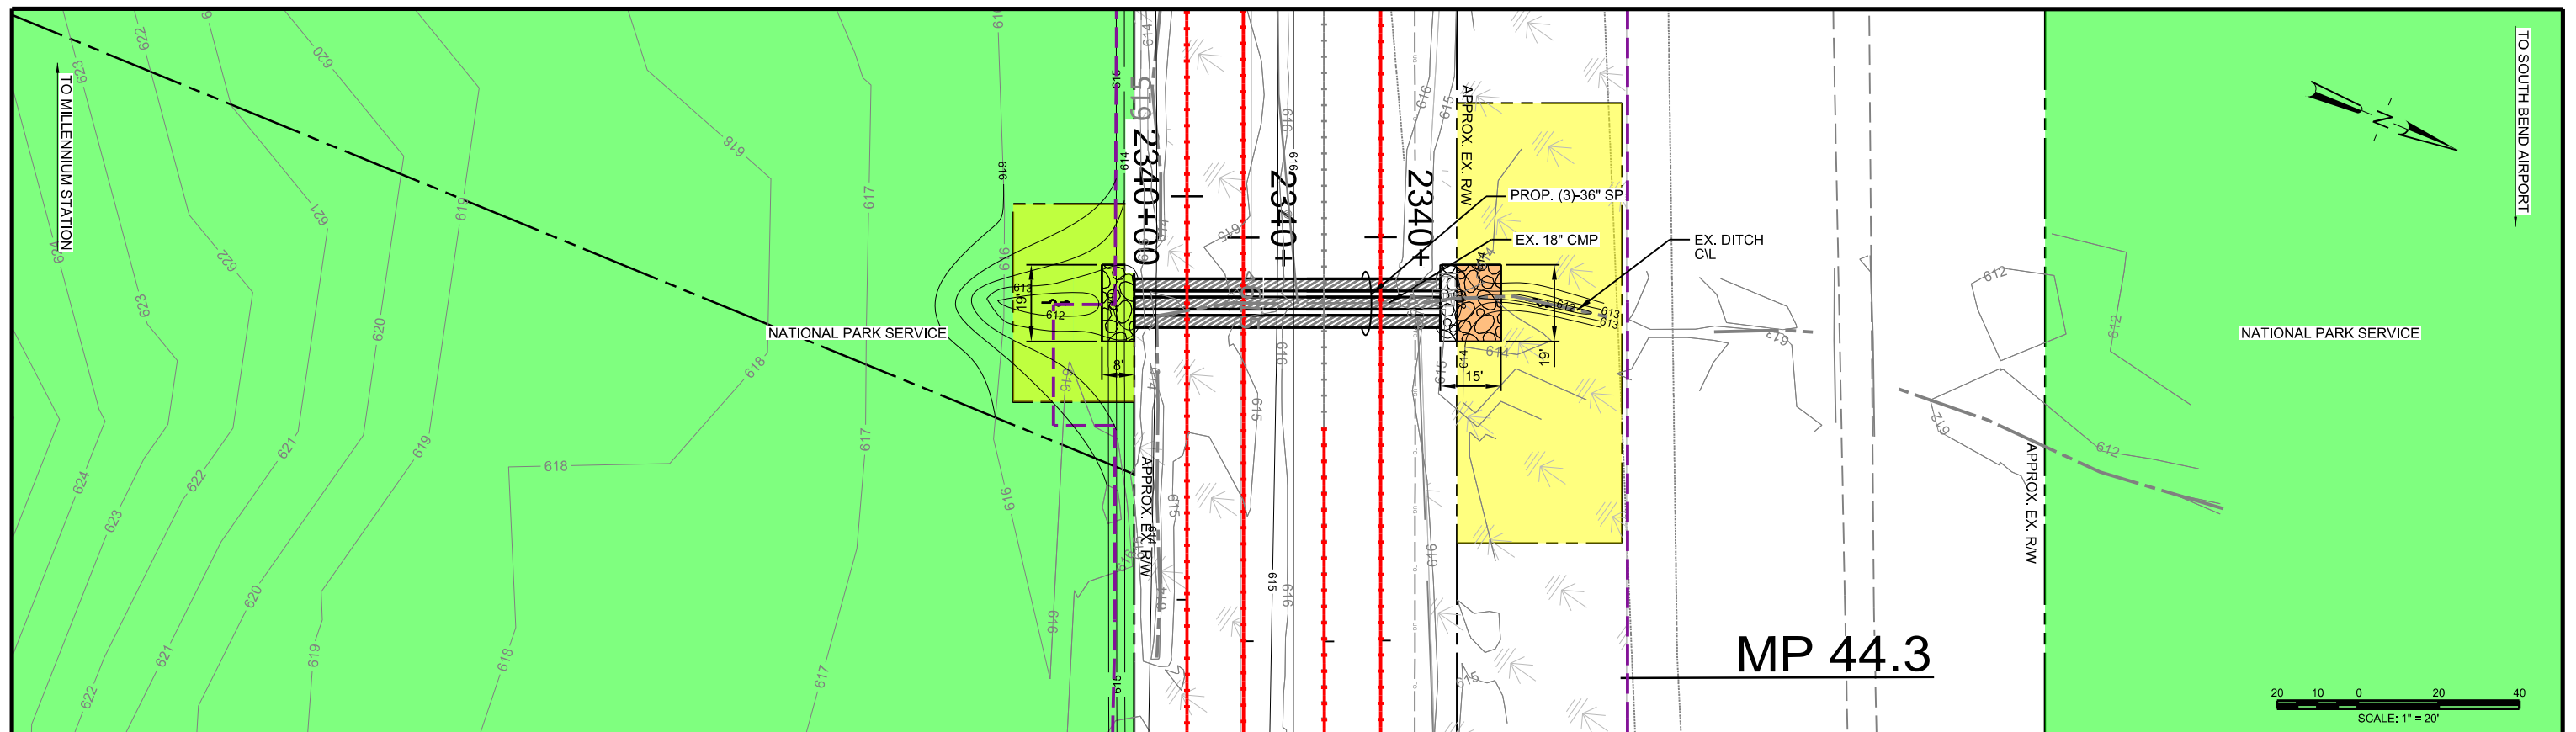

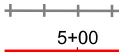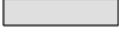- ## LEGEND
- | | |
|---|---------------------------------------|
|  | EXISTING TRACK TO REMAIN |
|  | PROPOSED TRACK |
|  | ENVIRONMENTAL SURVEY LIMIT |
|  | EXISTING RIGHT OF WAY |
|  | PROPOSED RIGHT OF WAY |
|  | NPS PROPERTY |
|  | PROPOSED TEMPORARY IMPACT AREA |
|  | PROPOSED CONSTRUCTION EASEMENT |
|  | ACCESS ROAD/TURNOUT PAD |
|  | HIGH QUALITY WETLAND |
|  | NON HIGH QUALITY WETLAND/UNDETERMINED |
|  | STREAM OR DITCH |
|  | RIP RAP |

PLOT DATE: 3/16/2020 12:13:27 PM jfeinstein

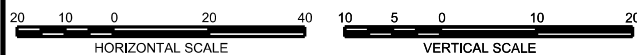**AECOM**

303 E. Wacker Drive, Suite 1400
Chicago, IL 60601
TEL: (312) 373-7700
www.aecom.com



0	03/17/2020	60% DESIGN
ISSUE	DATE	DESCRIPTION

NICTO

NORTHERN INDIANA COMMUTER
TRANSPORTATION DISTRICT
33 East Highway 12
Chesterton, Indiana 46304



MICHIGAN CITY TO GARY, INDIANA

60% DESIGN - NOT FOR CONSTRUCTION



DRAWING
CUL-611 OF CUL-614

NICTD - SOUTH SHORE LINE - MP 32.2 TO 58.8
DOUBLE TRACK NWI


NICTD MP 44.33
PROPOSED CULVERT REPLACEMENT

DESIGNED:	PEI-SA
DRAWN:	PEI-PK
CHECKED:	PEI-JIF
DATE:	3/16/2020

FILENAME	DT_DWG_CUL-611.dgn	SHEET OF
SCALE	AS NOTED	

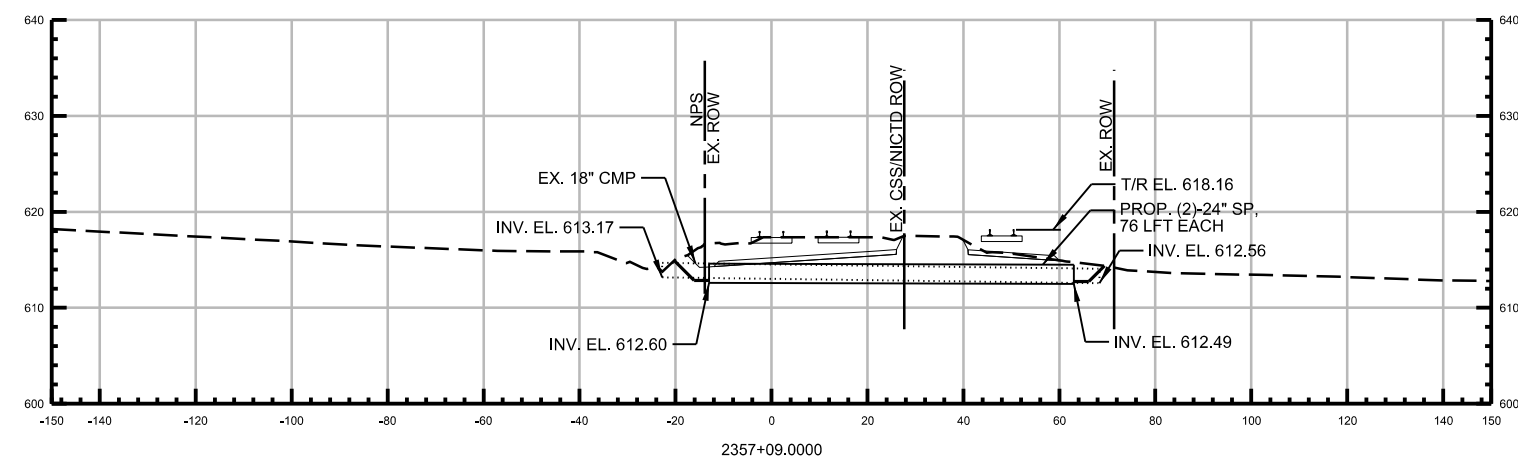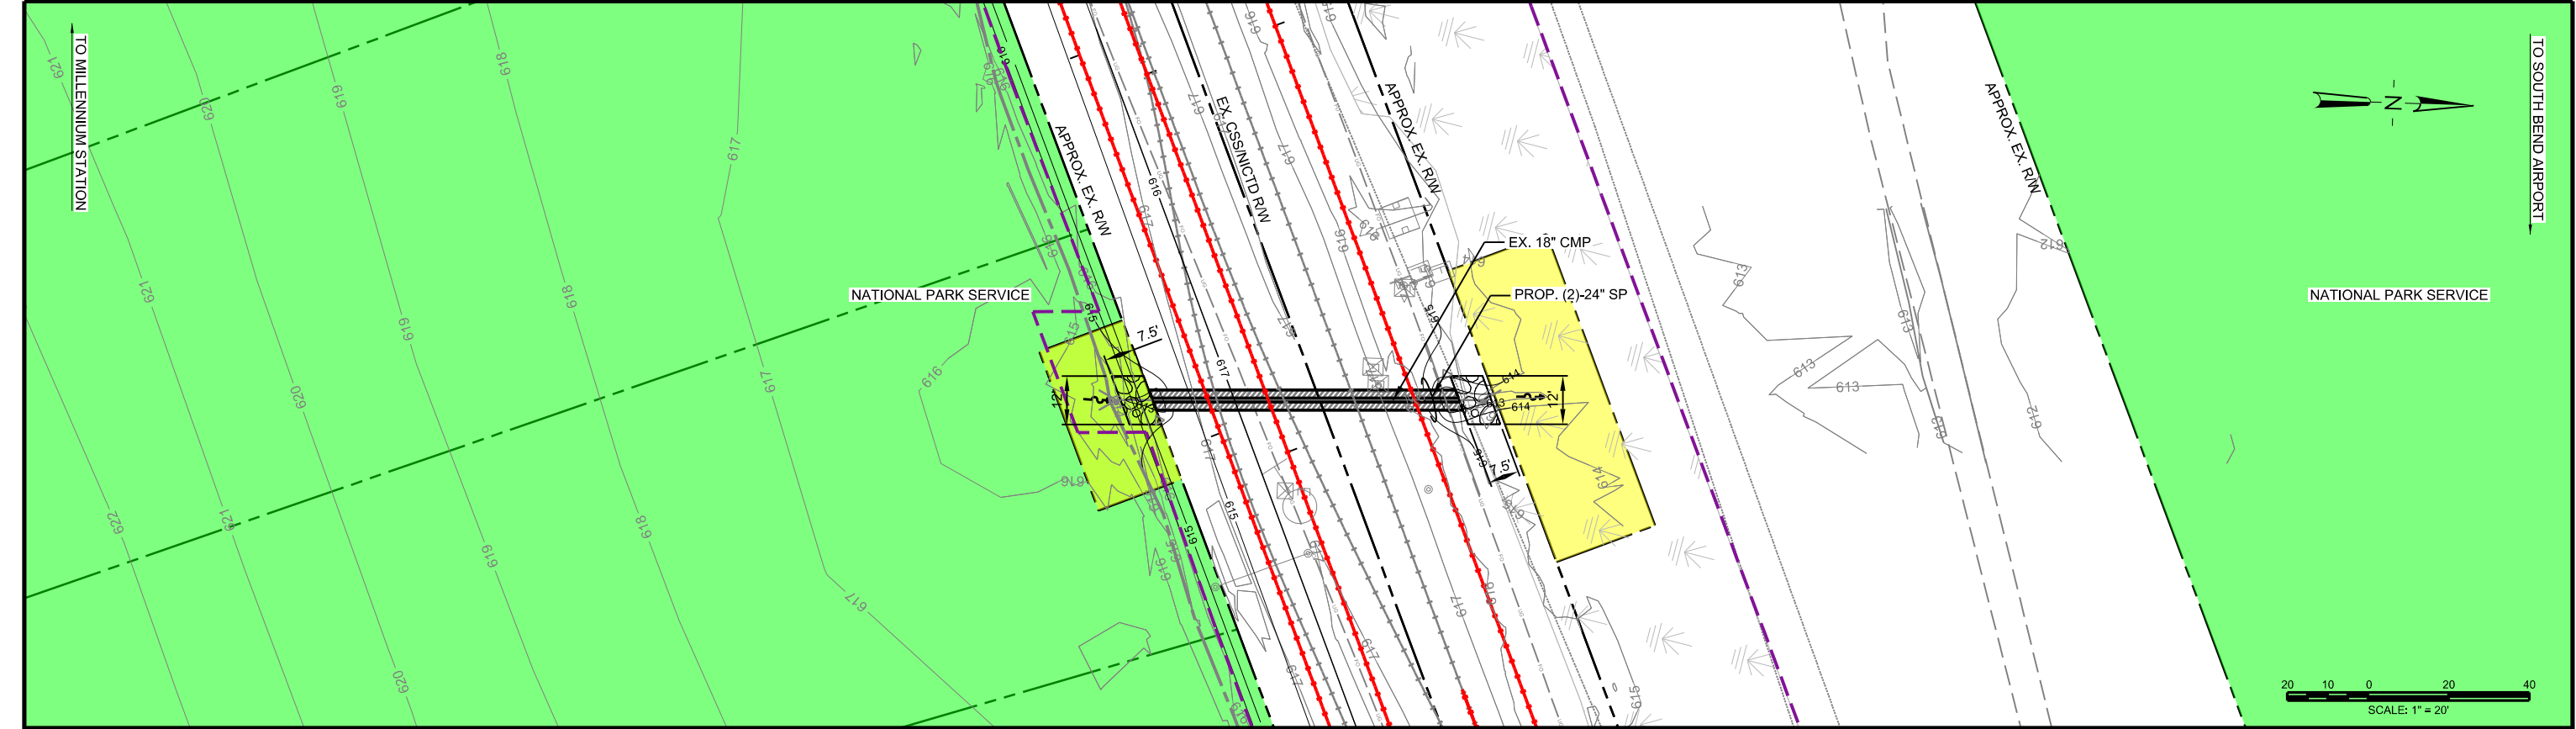

- LEGEND
- EXISTING TRACK TO REMAIN
 - 5+00 PROPOSED TRACK
 - ENVIRONMENTAL SURVEY LIMIT
 - EXISTING RIGHT OF WAY
 - PROPOSED RIGHT OF WAY
 - NPS PROPERTY
 - PROPOSED TEMPORARY IMPACT AREA
 - PROPOSED CONSTRUCTION EASEMENT
 - ACCESS ROAD/TURNOUT PAD
 - HIGH QUALITY WETLAND
 - NON HIGH QUALITY WETLAND/UNDETERMINED
 - STREAM OR DITCH
 - RIP RAP

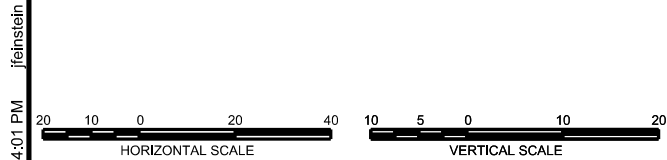

AECOM

303 E. Wacker Drive, Suite 1400
Chicago, IL 60601
TEL: (312) 373-7700
www.aecom.com

PATRICK
ENGINEERING

ISSUE	DATE	DESCRIPTION
0	03/17/2020	60% DESIGN

NICTD



NORTHERN INDIANA COMMUTER
TRANSPORTATION DISTRICT
33 East Highway 12
Chesterton, Indiana 46304

DOUBLE TRACK N.W.I.

Connectivity for Accelerated Growth


MICHIGAN CITY TO GARY, INDIANA

60% DESIGN - NOT FOR CONSTRUCTION			DRAWING CUL-612		OF CUL-614		
DESIGNED: PE-SA		NICTD - SOUTH SHORE LINE - MP 32.2 TO 58.8 DOUBLE TRACK NWI NICTD MP 44.65 PROPOSED CULVERT REPLACEMENT					
DRAWN: PE-PK							
CHECKED: PE-JIF							
DATE: 3/16/2020							
		FILENAME		DT_DWG_CUL-612.dgn		SHEET	
		SCALE		AS NOTED		OF	

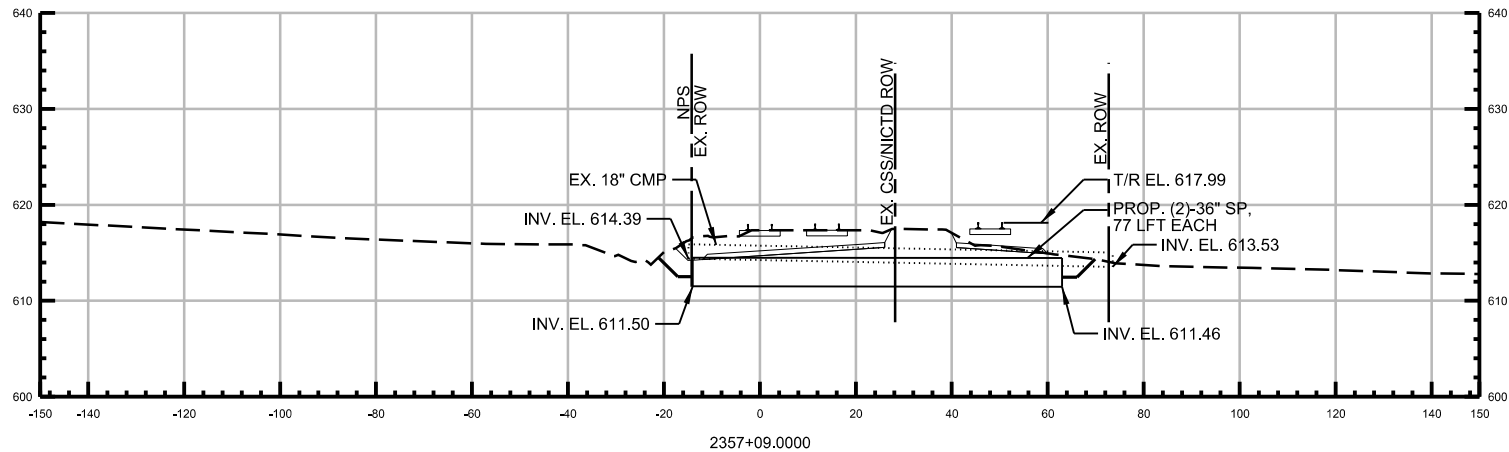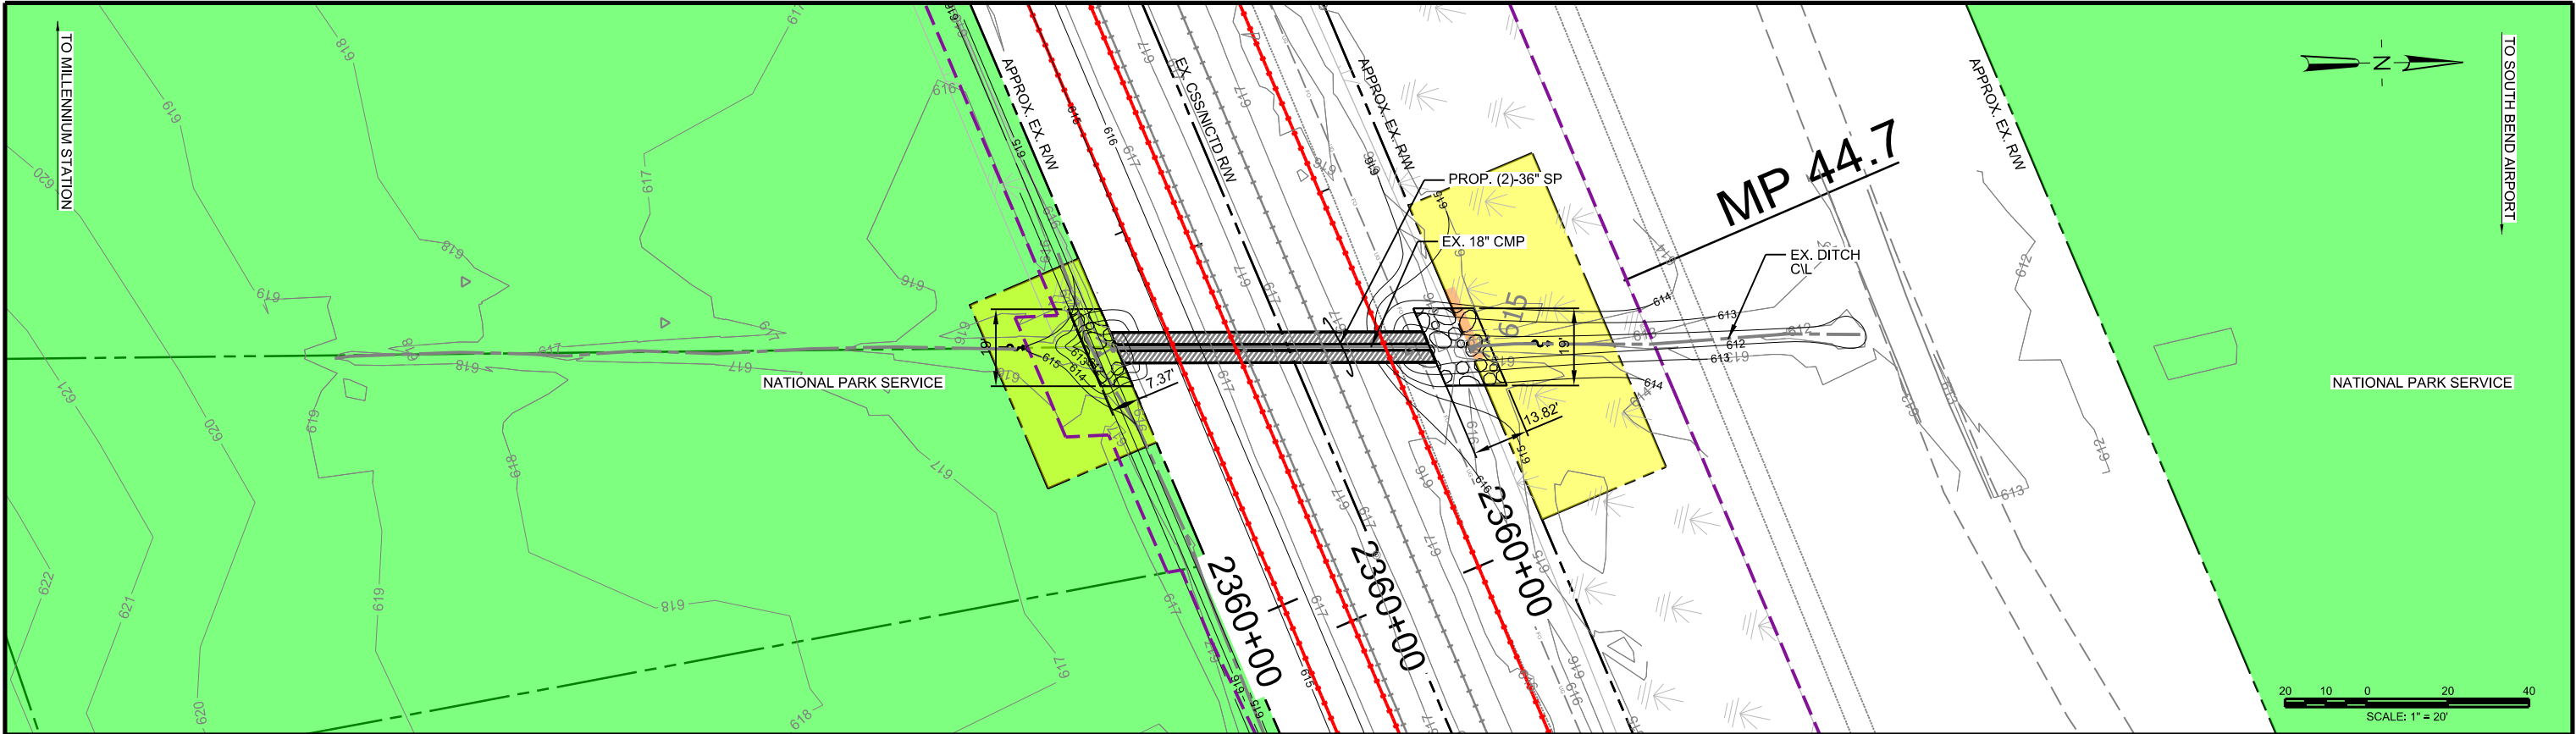

- LEGEND
- EXISTING TRACK TO REMAIN
 - PROPOSED TRACK
 - ENVIRONMENTAL SURVEY LIMIT
 - EXISTING RIGHT OF WAY
 - PROPOSED RIGHT OF WAY
 - NPS PROPERTY
 - PROPOSED TEMPORARY IMPACT AREA
 - PROPOSED CONSTRUCTION EASEMENT
 - ACCESS ROAD/TURNOUT PAD
 - HIGH QUALITY WETLAND
 - NON HIGH QUALITY WETLAND/UNDETERMINED
 - STREAM OR DITCH
 - RIP RAP

PLOT DATE: 3/16/2020 12:14:22 PM jfeinstein

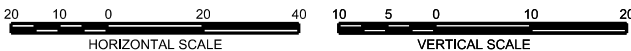

AECOM
303 E. Wacker Drive, Suite 1400
Chicago, IL 60601
TEL: (312) 373-7700
www.aecom.com



PATRICK
ENGINEERING

0	03/17/2020	60% DESIGN
ISSUE	DATE	DESCRIPTION


NICTD
NORTHERN INDIANA COMMUTER
TRANSPORTATION DISTRICT
33 East Highway 12
Chesterton, Indiana 46304

DOUBLE TRACK
N.W.I.
Connectivity for Accelerated Growth
MICHIGAN CITY TO GARY, INDIANA

60% DESIGN - NOT FOR CONSTRUCTION		DRAWING CUL-613 OF CUL-614	
DESIGNED: PEI-SA	NICTD - SOUTH SHORE LINE - MP 32.2 TO 58.8 DOUBLE TRACK NWI NICTD MP 44.72 PROPOSED CULVERT REPLACEMENT		
DRAWN: PEI-PK			
CHECKED: PEI-JIF			
DATE: 3/16/2020			
	FILENAME	DT_DWG_CUL-613.dgn	SHEET
	SCALE	AS NOTED	OF

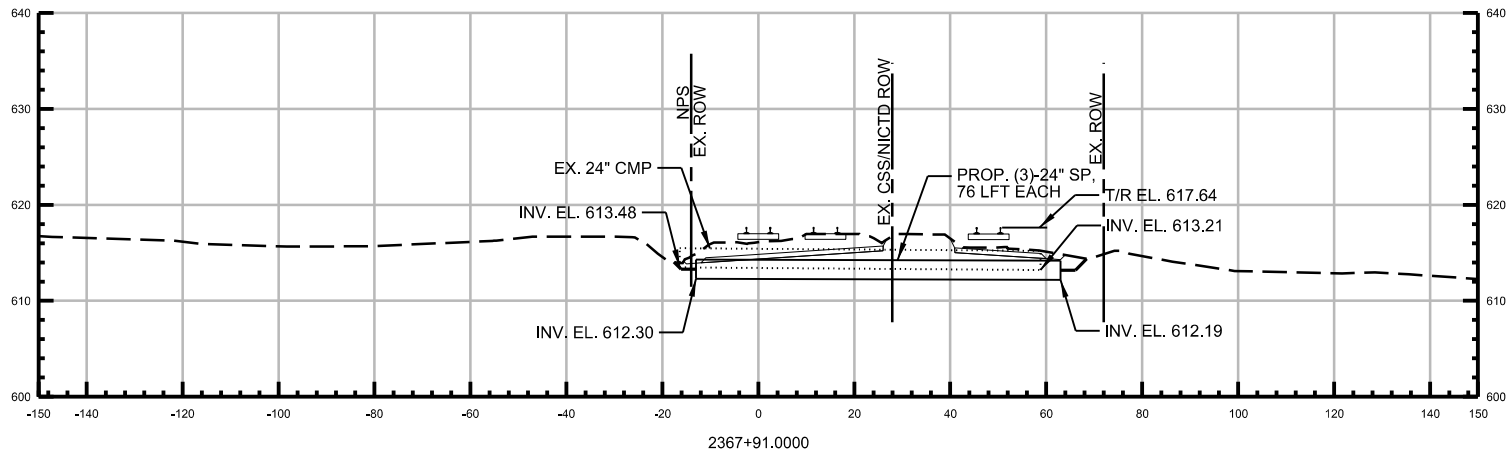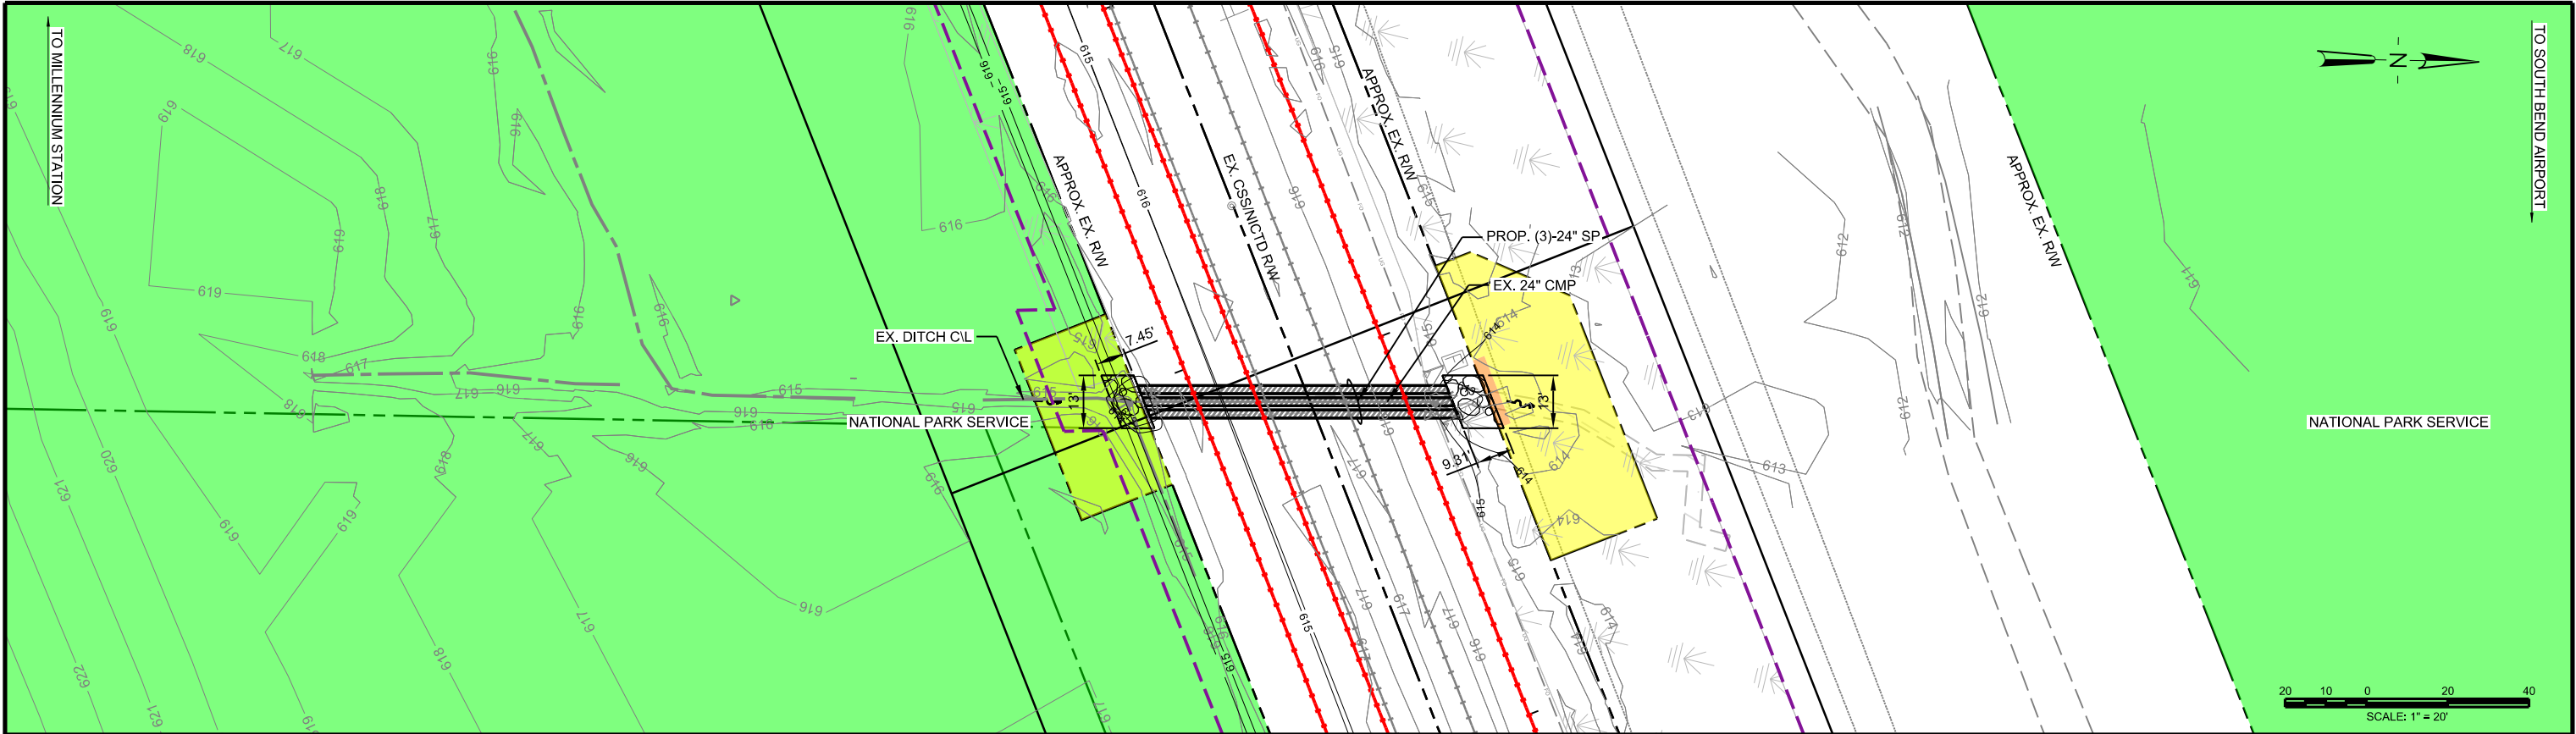

- LEGEND
- EXISTING TRACK TO REMAIN
 - 5+00 PROPOSED TRACK
 - ENVIRONMENTAL SURVEY LIMIT
 - EXISTING RIGHT OF WAY
 - PROPOSED RIGHT OF WAY
 - NPS PROPERTY
 - PROPOSED TEMPORARY IMPACT AREA
 - PROPOSED CONSTRUCTION EASEMENT
 - ACCESS ROAD/TURNOUT PAD
 - HIGH QUALITY WETLAND
 - NON HIGH QUALITY WETLAND/UNDETERMINED
 - STREAM OR DITCH
 - RIP RAP

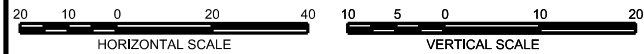

PLOT DATE: 3/16/2020 12:14:43 PM jfeinstein

AECOM 303 E. Wacker Drive, Suite 1400 Chicago, IL 60601 TEL: (312) 373-7700 www.aecom.com	PATRICK ENGINEERING			
		0	03/17/2020	60% DESIGN
ISSUE		DATE		DESCRIPTION

NICTD

NORTHERN INDIANA COMMUTER
TRANSPORTATION DISTRICT
33 East Highway 12
Chesterton, Indiana 46304

DOUBLE
TRACK
N·W·I

Connectivity for Accelerated Growth

MICHIGAN CITY TO GARY, INDIANA

60% DESIGN - NOT FOR CONSTRUCTION		DRAWING CUL-614 OF CUL-614	
DESIGNED: PEI-SA	NICTD - SOUTH SHORE LINE - MP 32.2 TO 58.8 DOUBLE TRACK NWI NICTD MP 44.86 PROPOSED CULVERT REPLACEMENT		
DRAWN: PEI-PK			
CHECKED: PEI-JIF			
DATE: 3/16/2020			
	FILENAME	DT_DWG_CUL-614.dgn	SHEET
	SCALE	AS NOTED	OF